



FOOTING REMOVAL

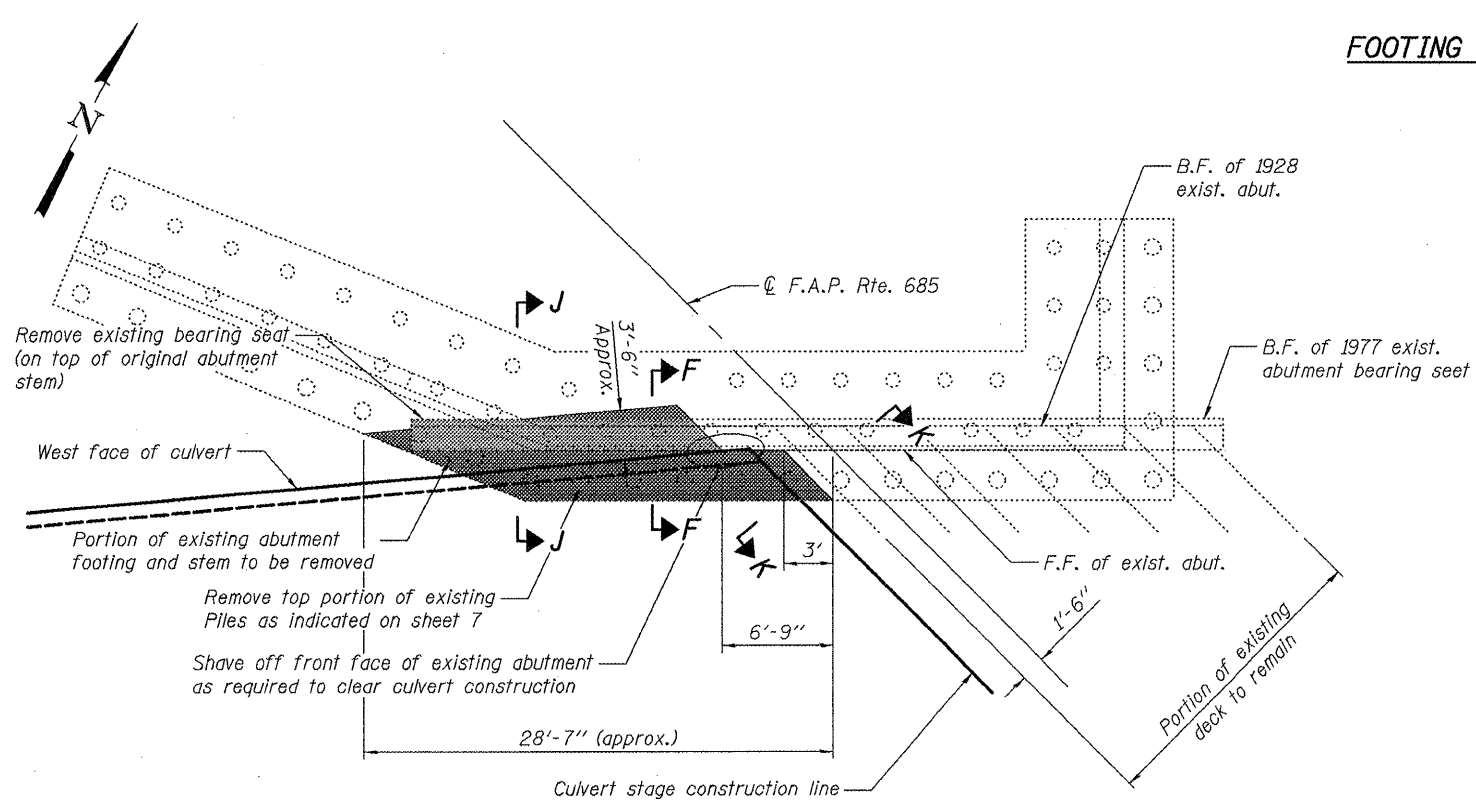

WEST ABUTMENT REMOVAL

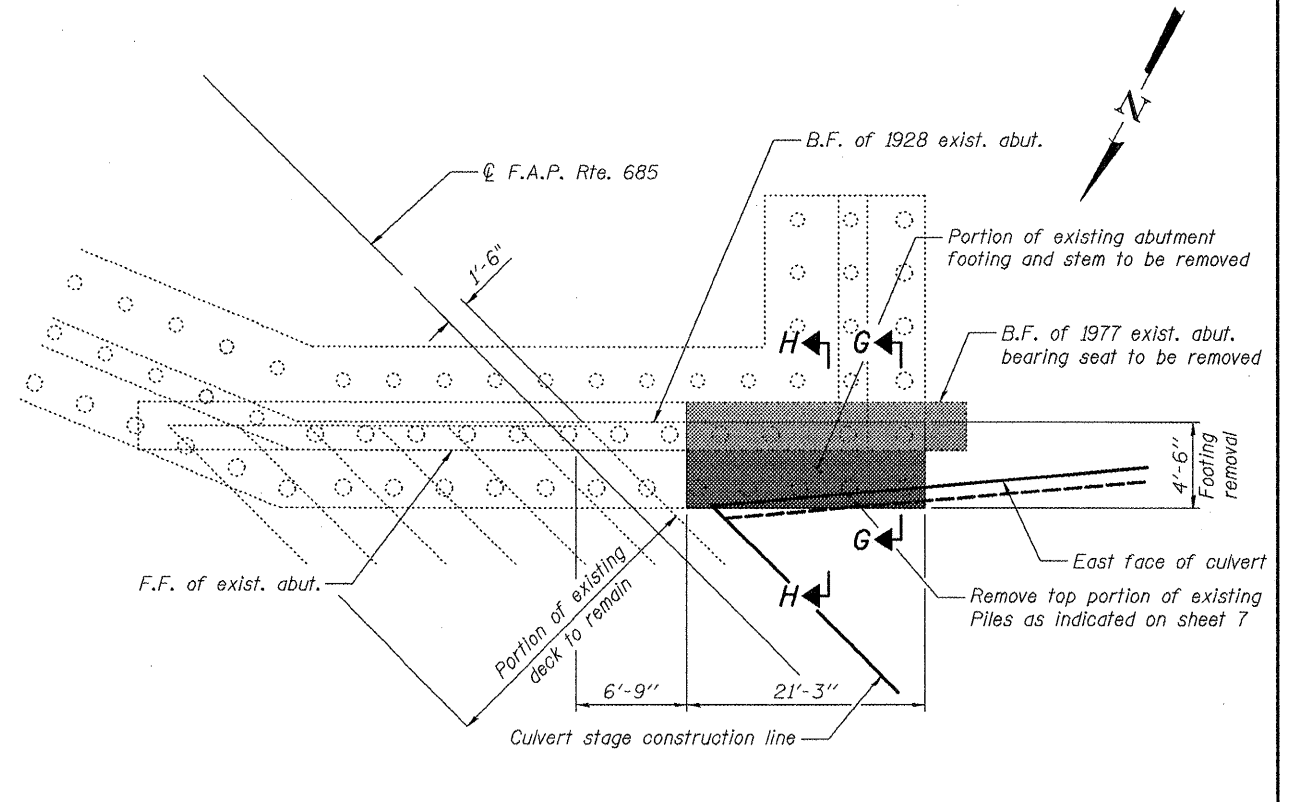


EAST ABUTMENT REMOVAL


STAGE I CONSTRUCTION

NOTE

For sections F-F, G-G, H-H, J-J and K-K see sheet 7 of 14.
 Cost of abutment removal included with Removal of Existing Structures.

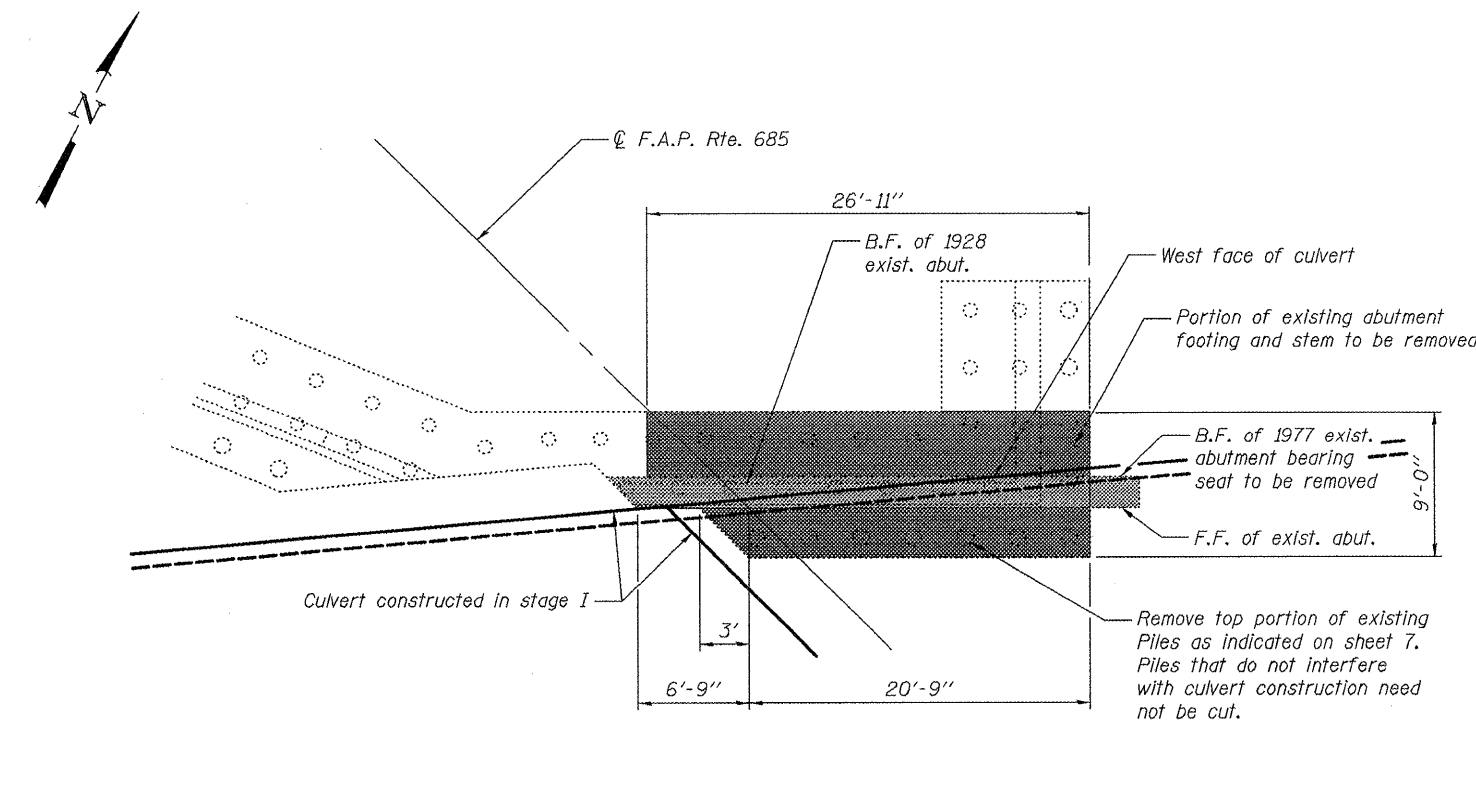

WEST ABUTMENT REMOVAL

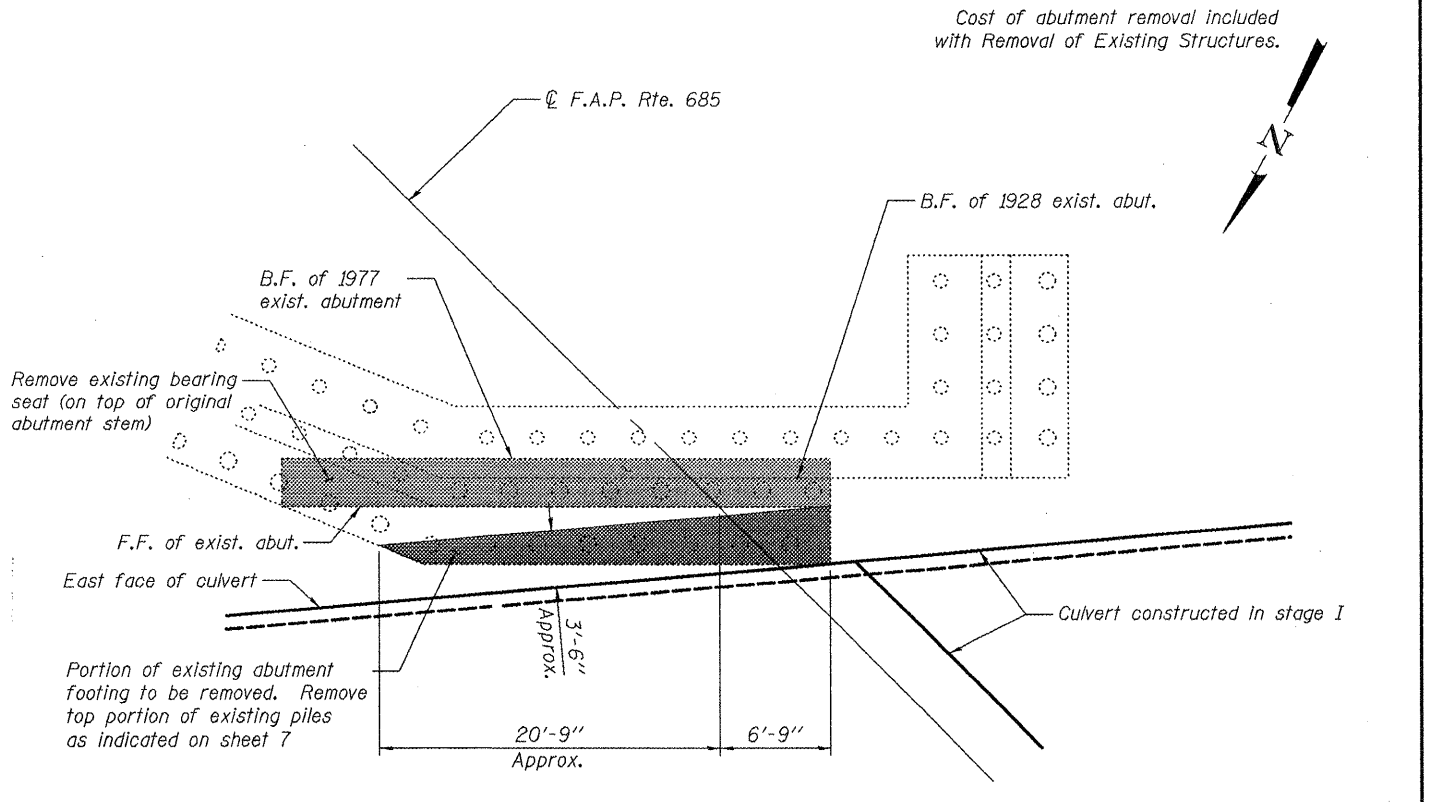

EAST ABUTMENT REMOVAL

STAGE II CONSTRUCTION