
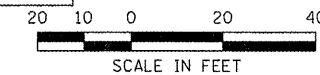
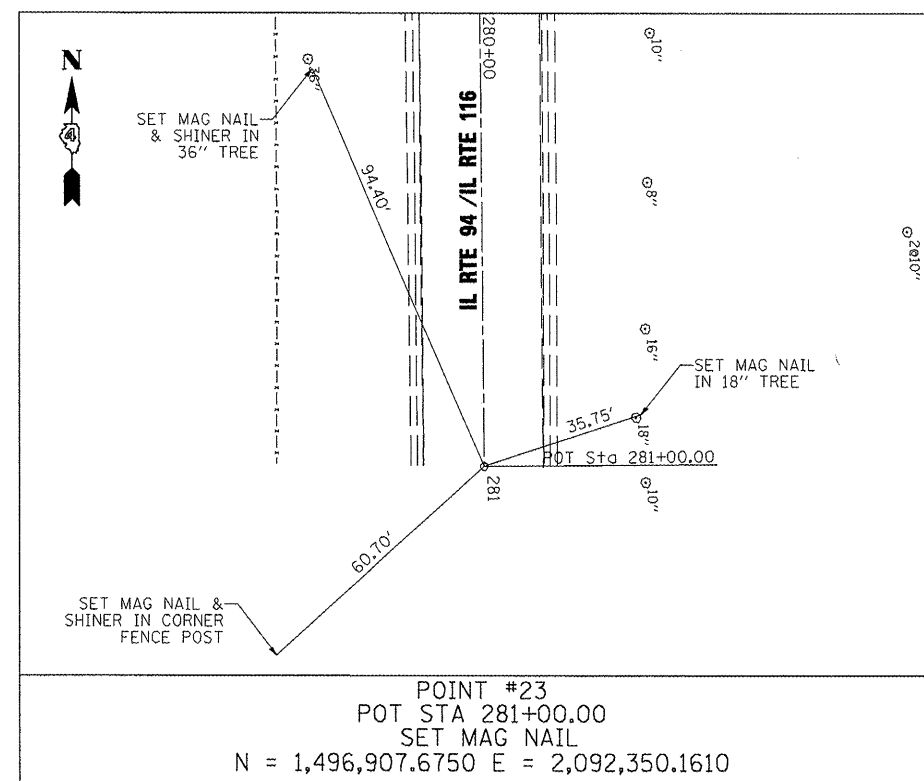


BENCHMARK  
CB-10: CUT □ ON THE NE APPROACH SLAB AT  
ABUTMENT FOR SN 036-0004  
ELEV = 599.86'

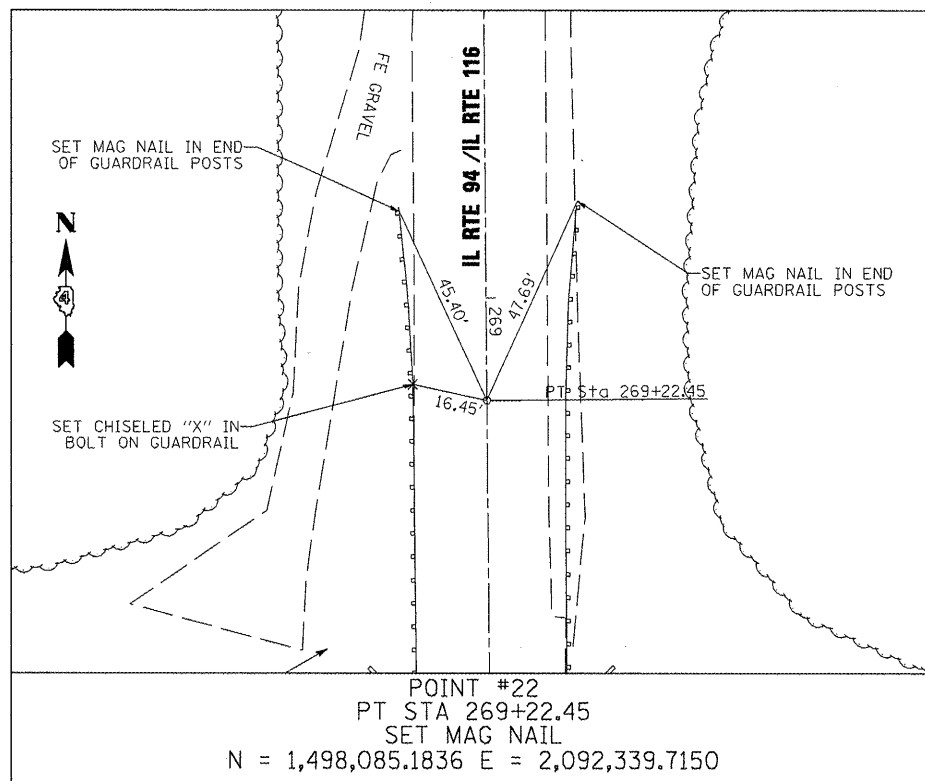

LAST SAVED = 12/14/2010 10:28:36 AM  
PEN TABLE = 10-hal.tbl  
PLOT DRIVER = prt03pdr31bsh-hal.plt

FILE NAME =	USER NAME = bertechmann	DESIGNED -	REVISED -
h:\88044\1194\ced\1\plans\0468693-Shit	RTB.dgn	DRAWN -	REVISED -
PLOT SCALE = 40.0018' / IN.		CHECKED -	REVISED -
PLOT DATE = 12/16/2010 10:28:36 AM		DATE -	REVISED -

STATE OF ILLINOIS  
DEPARTMENT OF TRANSPORTATION

HORNER &  
SHERIN, INC.  
ENGINEERS

ALIGNMENT TIES & BENCHMARKS

F.A.P. RTE.	SECTION	COUNTY	TOTAL SHEETS	SHEET NO.
534	109BR-1	HENDERSON	56	9
IL 94/116 OVER ELLISON CREEK			CONTRACT NO. 68693	
FED. ROAD DIST. NO. ILLINOIS FED. AID PROJECT				

SCALE: 1" = 20'  
SHEET NO. 1 OF 1 SHEETS  
STA. TO STA.