
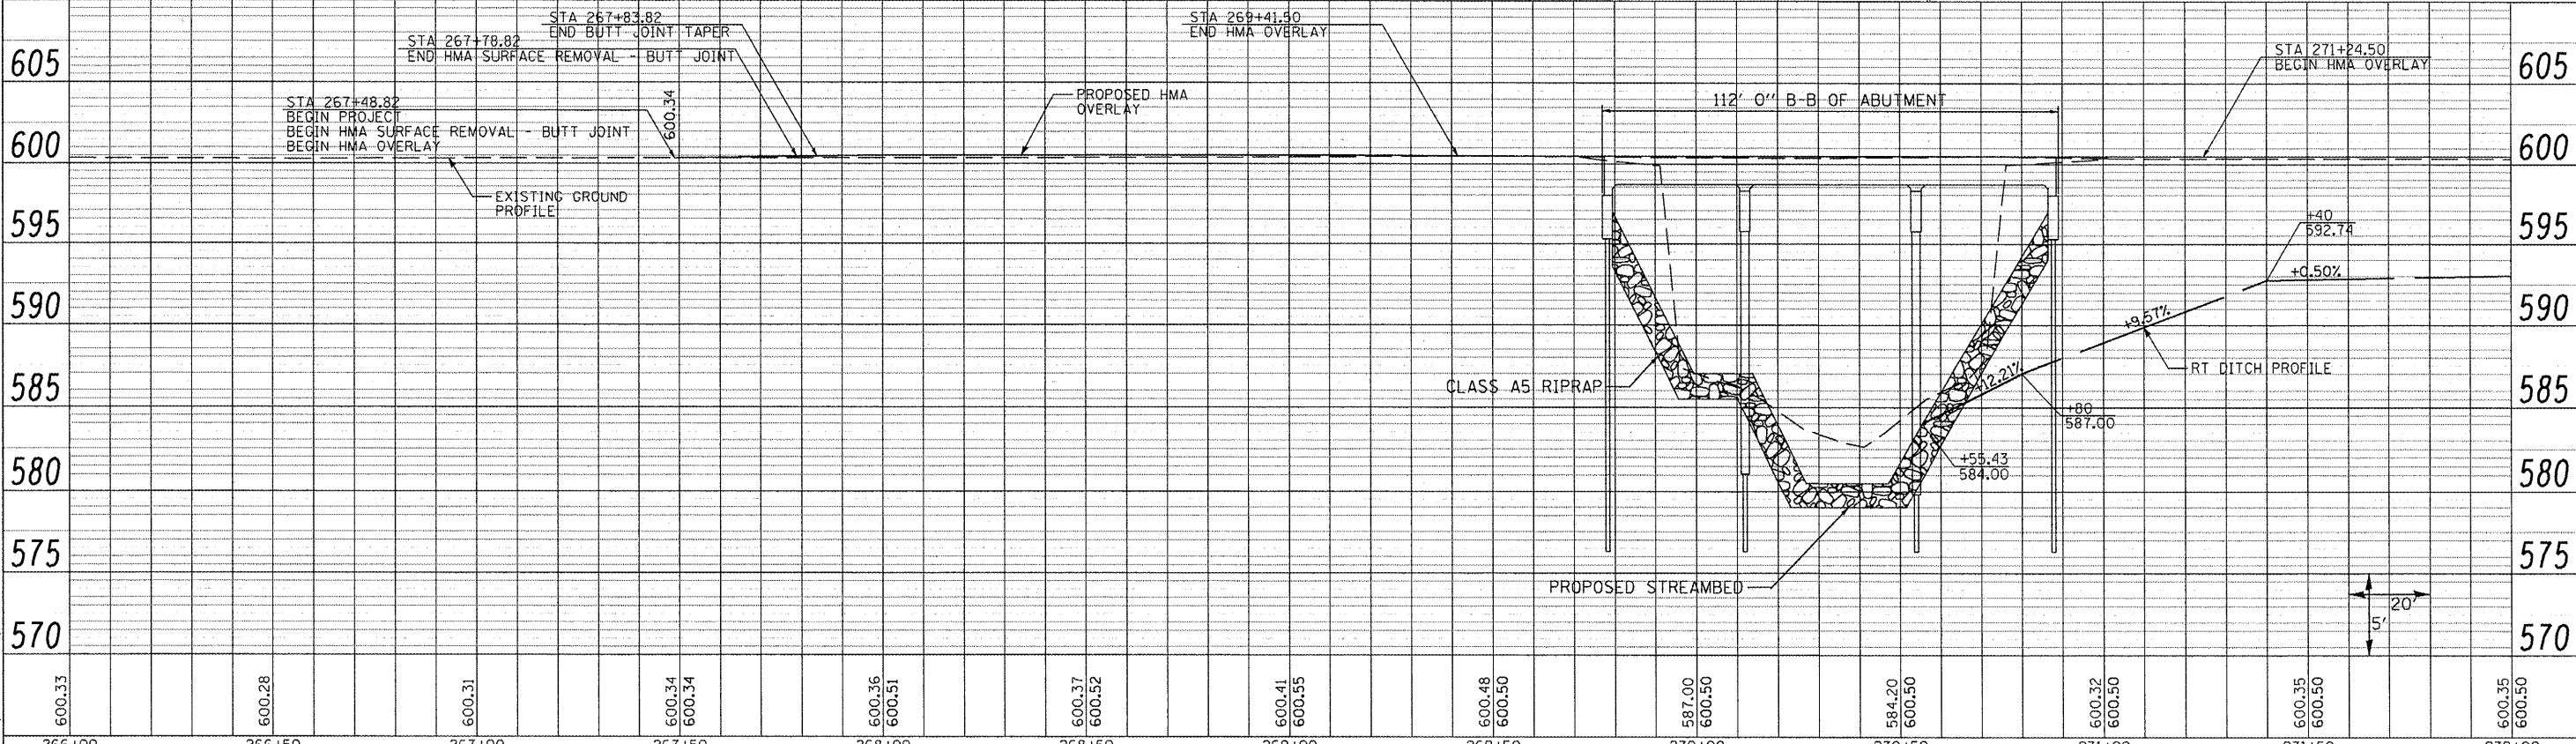


DATE	BY	REVISION

DATE	BY	REVISION

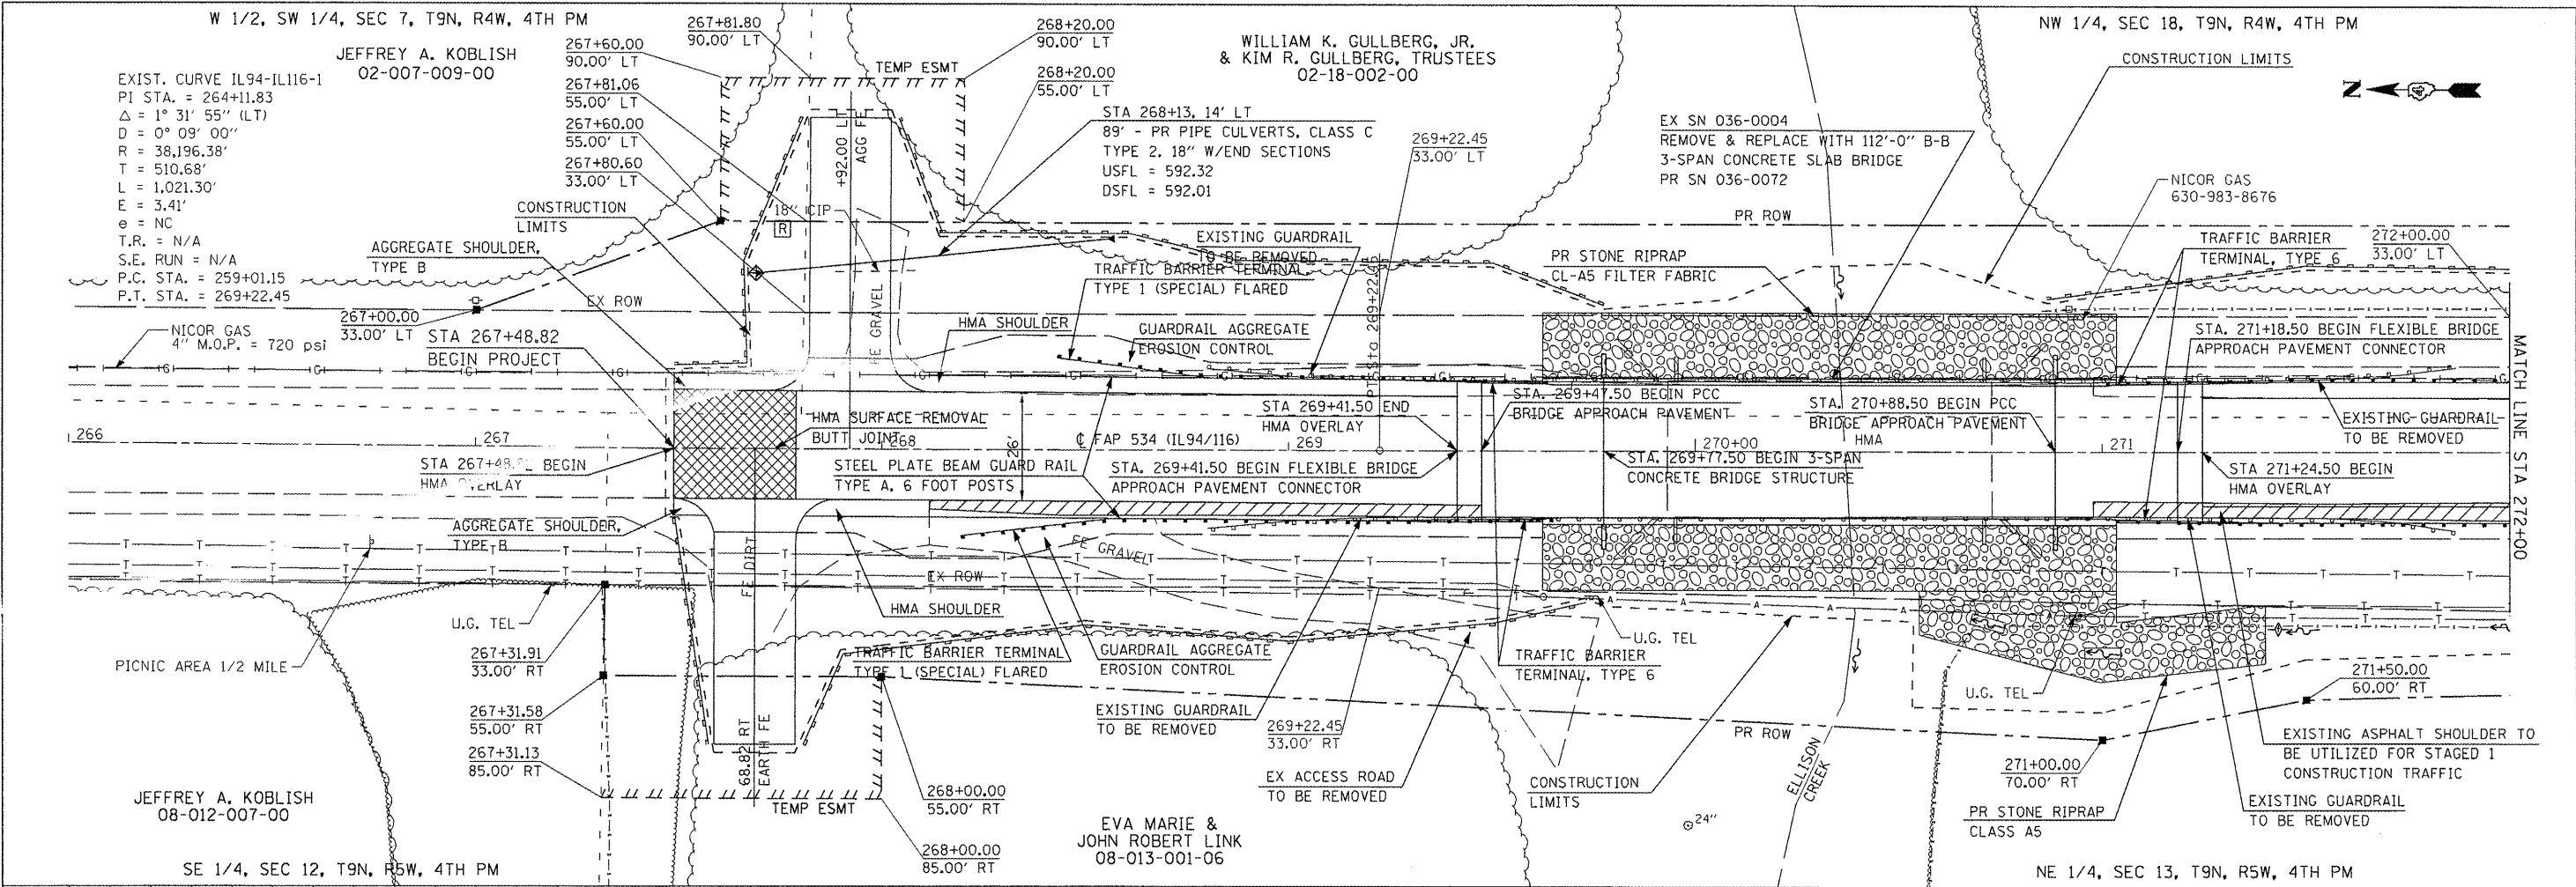

FILE NAME =	USER NAME = beriechmann	DESIGNED -	REVISED -	STATE OF ILLINOIS DEPARTMENT OF TRANSPORTATION	HORNER & SHIFRIN, INC. ENGINEERS	PLAN & PROFILE IL 94/IL 116	F.A.P. RTE. 534	SECTION 109BR-1	COUNTY HENDERSON	TOTAL SHEETS 56	SHEET NO. 10	
LAST SAVED = 12/16/2010 10:20:39 AM	PLOT DATE = 12/16/2010 10:20:39 AM	DRAWN -	REVISED -				SCALE: 1"=20'	SHEET NO. 1 OF 2 SHEETS	STA. BEGIN PROJ TO STA. 272+00	ILL 94/116 OVER ELLISON CREEK	CONTRACT NO. 68693	
PEN TABLE = \\HG\atf.tbl		CHECKED -	REVISED -						FED. ROAD DIST. NO.	ILLINOIS FED. AID PROJECT		
PLOT DRIVER = TR-VBaf-Black-Hal.plt		DATE -	REVISED -									