

WILLIAM K. GULLBERG, JR.
& KIM R. GULLBERG, TRUSTEES
02-18-002-00



NW 1/4, SEC 18, T9N, R4W, 4TH PM

NE 1/4, SEC 13, T9N, R5W, 4TH PM



DATE	
BY	
PLANNING	
DESIGNED	
CHECKED	
DATE	

DATE	
BY	
PROFILING	
DESIGNED	
CHECKED	
DATE	

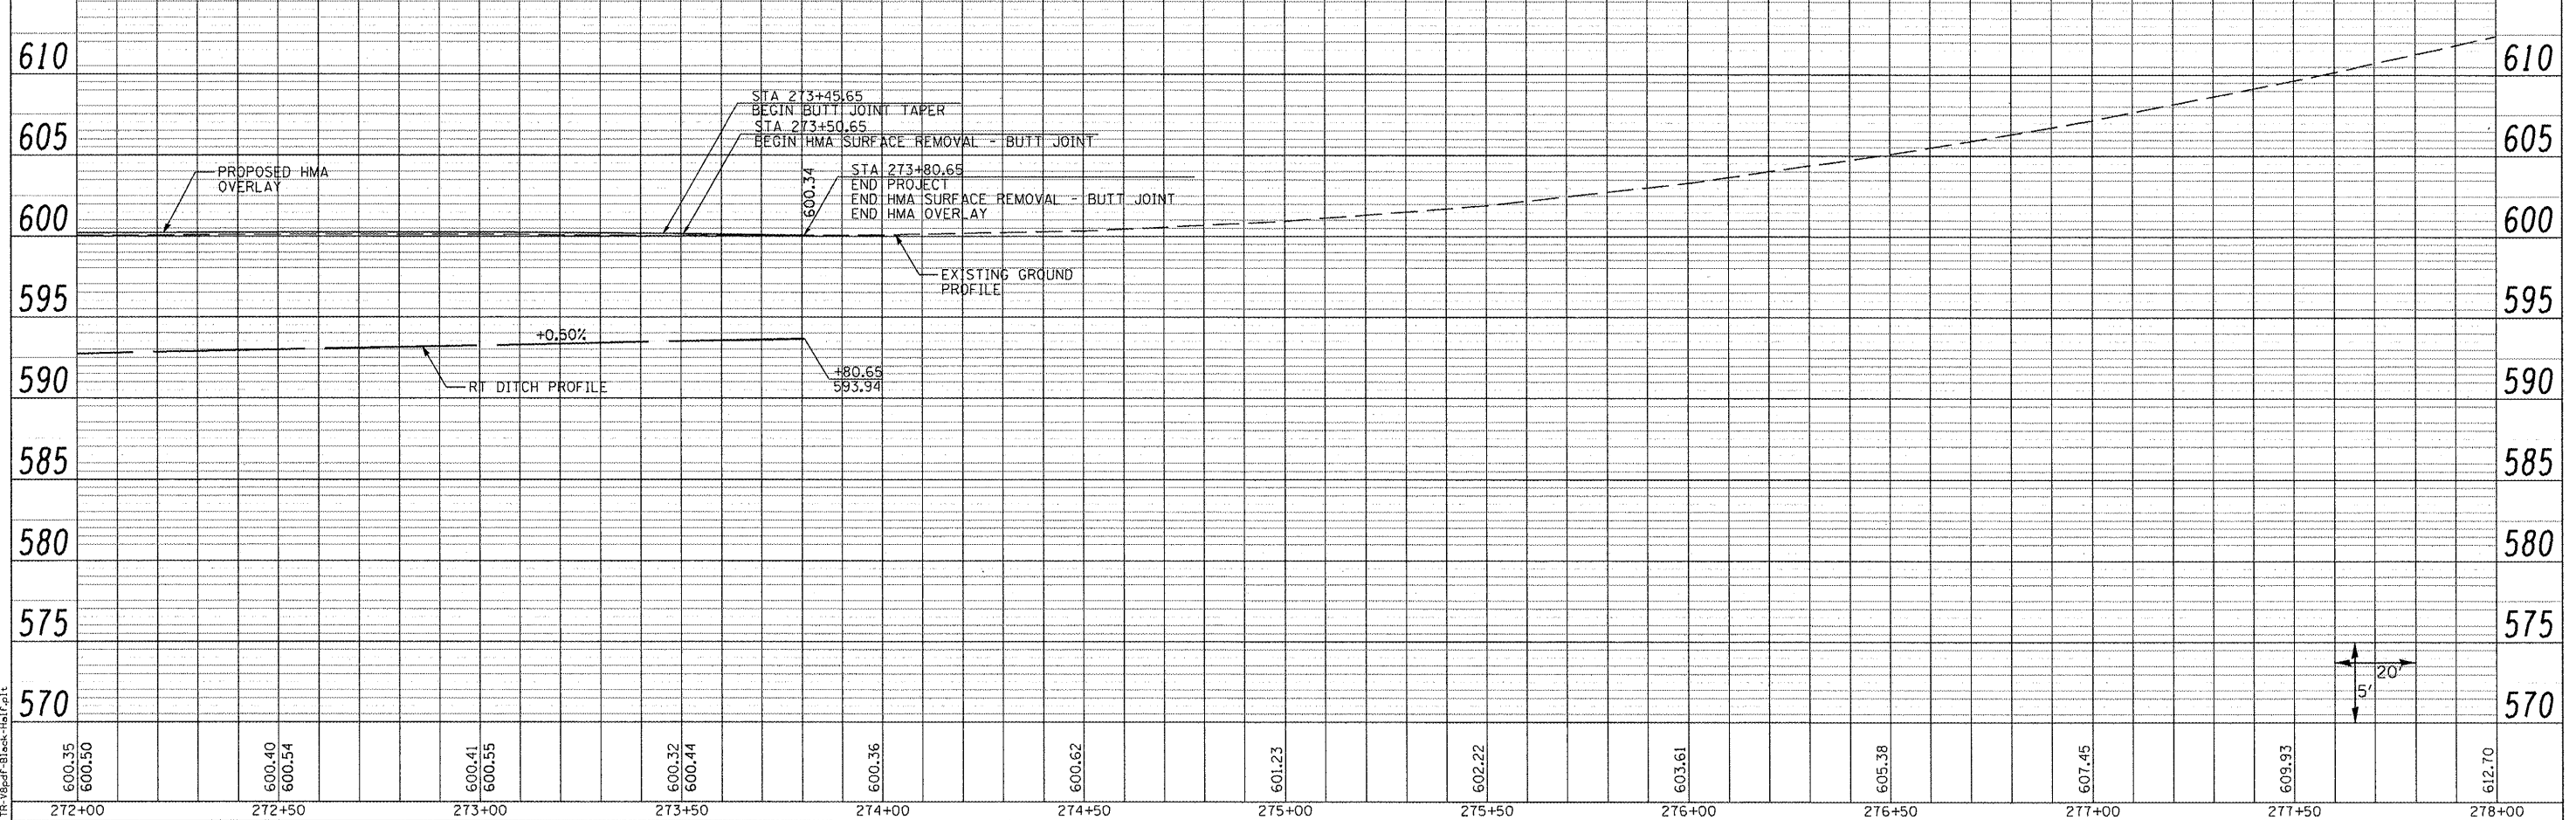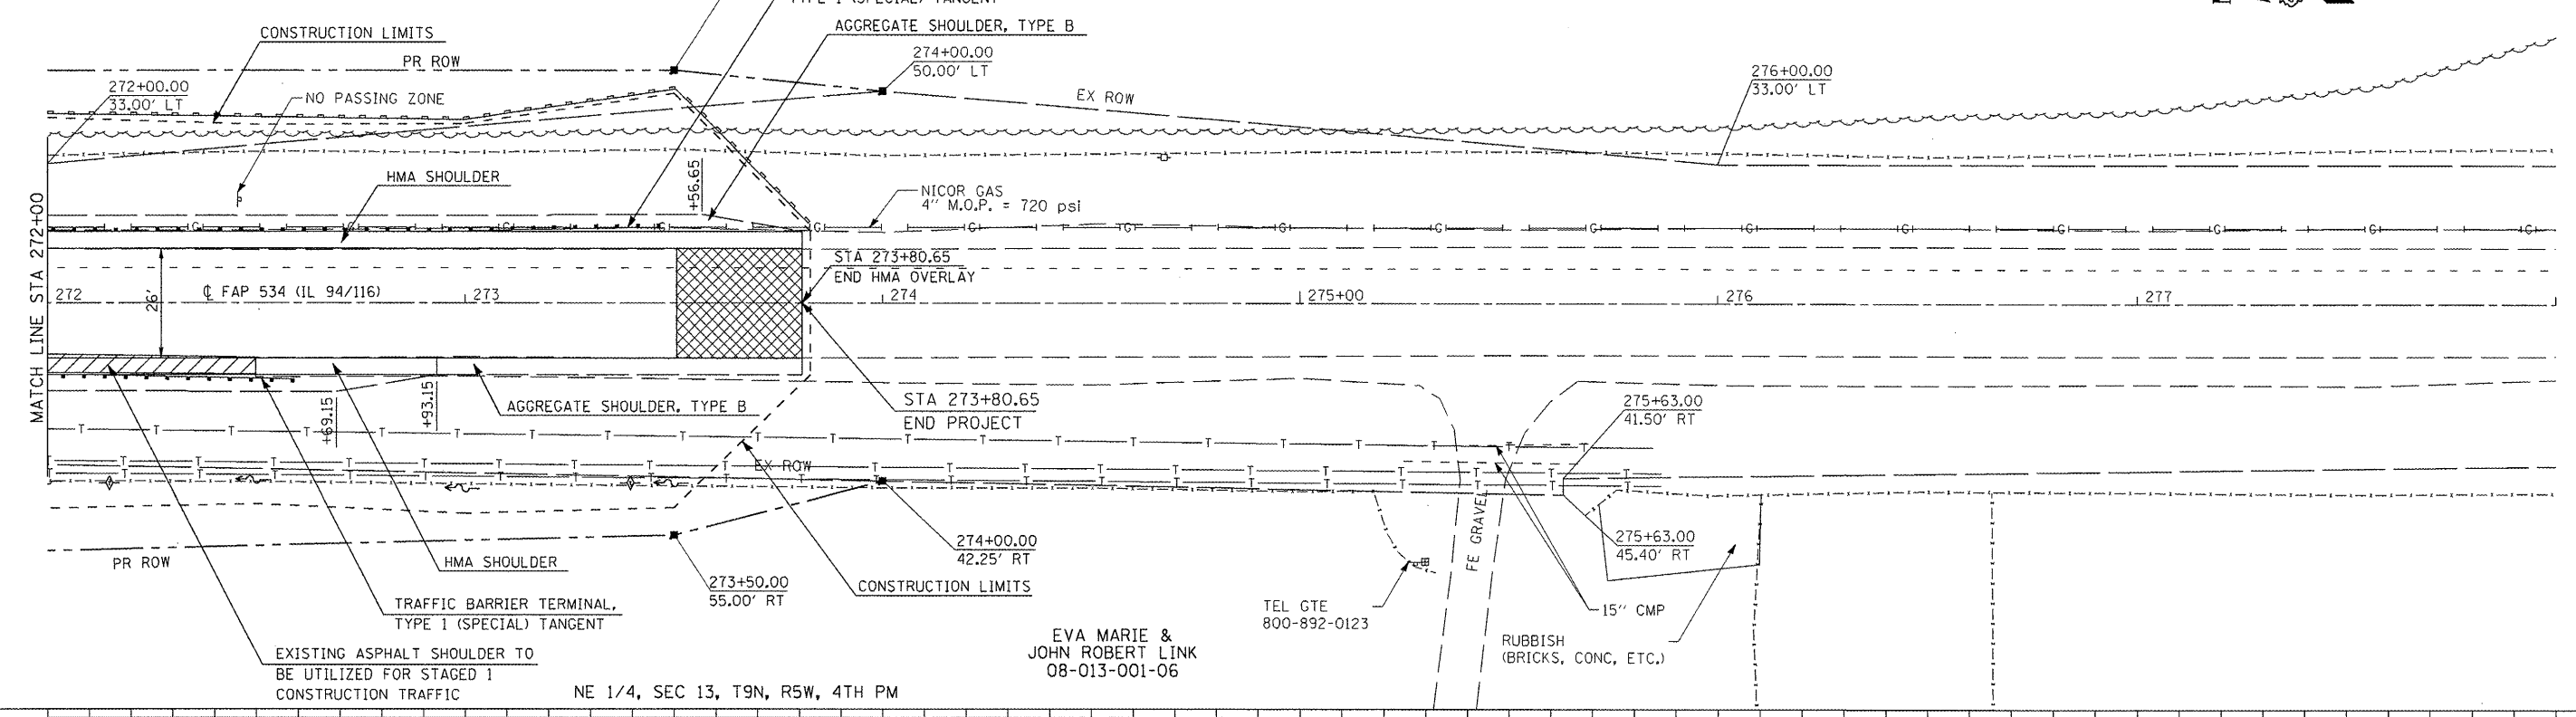

LAST SAVED = 12/14/2010
PEN TABLE = V8-Hsf.cpl
PLOT DRIVER = TR-V8sf-Block-Hsf.cpl

FILE NAME =	USER NAME = bertechmann	DESIGNED -	REVISED -
\\08044\119\lead\plans\0468693-Sht-P1	P-rf02.dgn	DRAWN -	REVISED -
		CHECKED -	REVISED -
		DATE -	REVISED -

STATE OF ILLINOIS
DEPARTMENT OF TRANSPORTATION



PLAN & PROFILE
IL 94/IL 116

F.A.P. RTE. 534	SECTION 109BR-1	COUNTY HENDERSON	TOTAL SHEETS 56	SHEET NO. 11
IL 94/116 OVER ELLISON CREEK		CONTRACT NO. 68693		
FED. ROAD DIST. NO. ILLINOIS FED. AID PROJECT				

SCALE: 1"=20'
SHEET NO. 2 OF 2 SHEETS
STA. 272+00 TO STA. END PROJ