


BY	DATE

BY	DATE

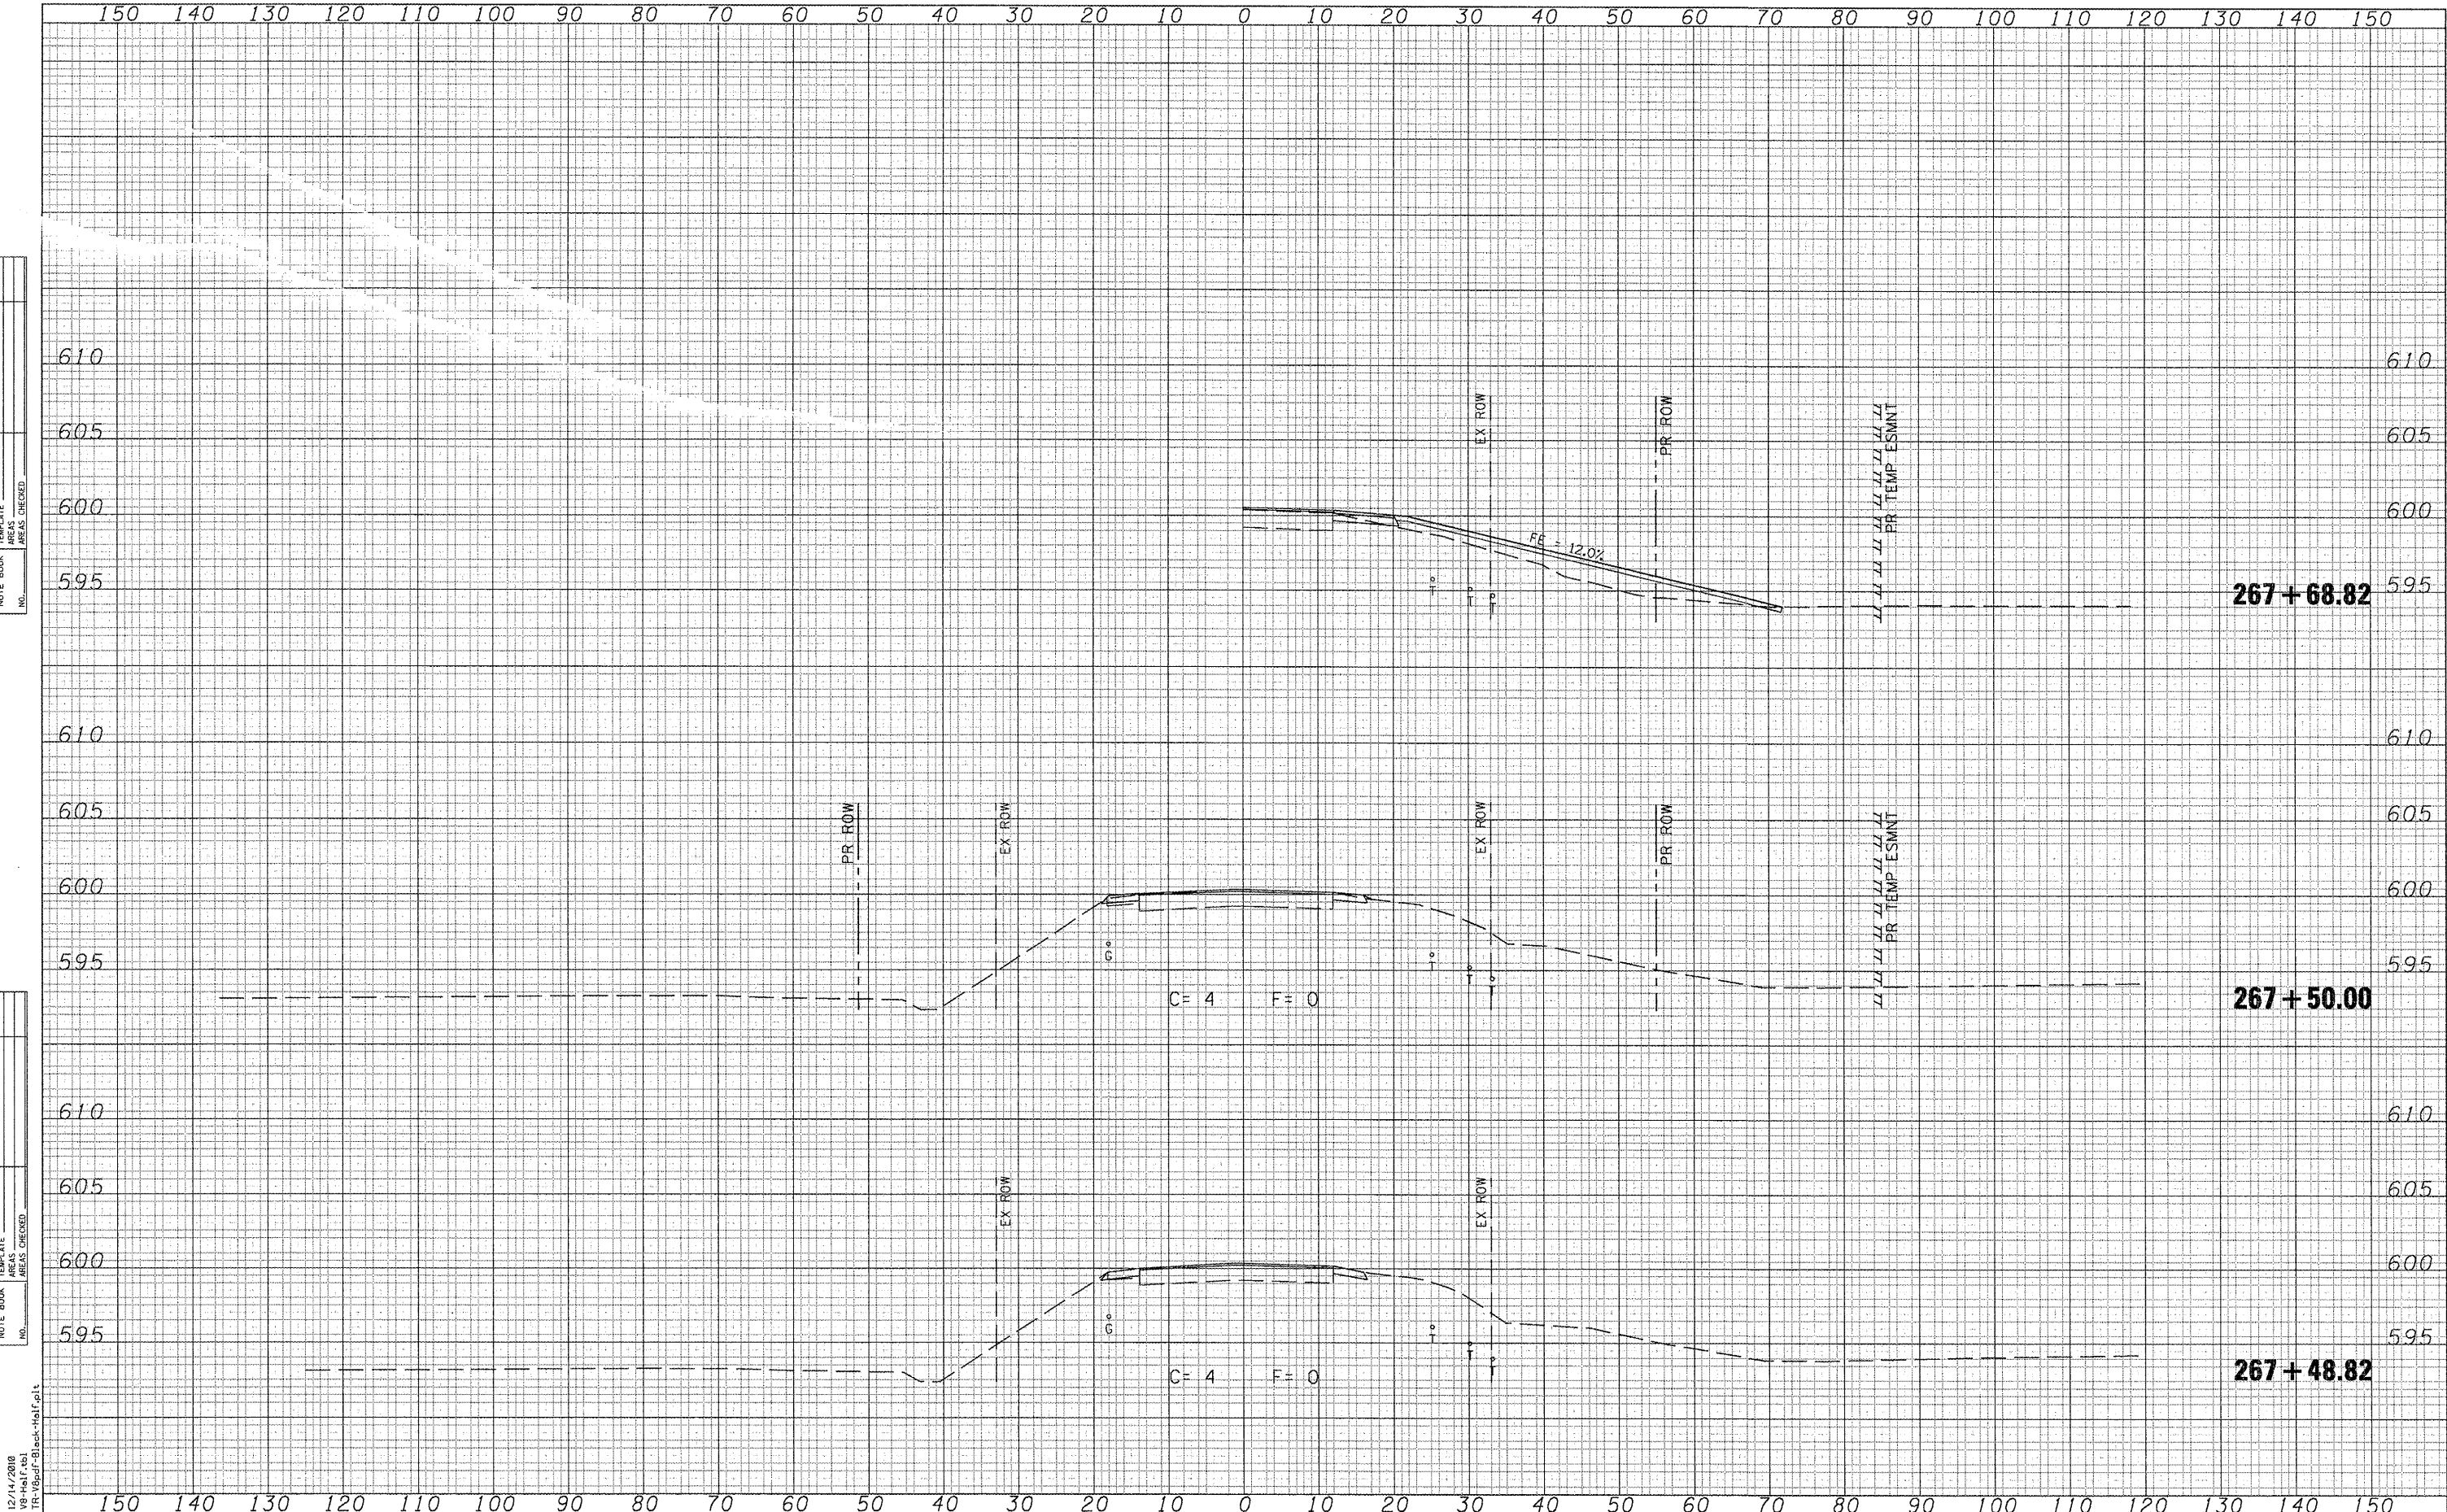

FILE NAME = h:\08044\1194\oad\1\plans\0468693-Sht-XSSht.dgn
 USER NAME = berlechmann
 DESIGNED -
 DRAWN -
 CHECKED -
 DATE -

PLOT SCALE = 20.0009' / IN.
 PLOT DATE = 12/16/2010 10:21:02 AM

REVISIED -
 REVISIED -
 REVISIED -
 REVISIED -

STATE OF ILLINOIS
 DEPARTMENT OF TRANSPORTATION

CROSS SECTIONS - IL 94/IL 116

SCALE: SHEET NO. OF SHEETS STA. 267+48.82 TO STA. 267+68.82

F.A.P. RTE.	SECTION	COUNTY	TOTAL SHEETS	SHEET NO.
534	109BR-1	HENDERSON	56	36
IL 94/116 OVER ELLISON CREEK		CONTRACT NO. 68693		
FED. ROAD DIST. NO.		ILLINOIS FED. AID PROJECT		

LAST SAVED = 12/14/2010
 PEN TABLE = V8-Half.tbl
 PLOT DRIVER = TR-V8pdf-9black-half.plt