


FINAL SURVEY	DATE
SURVEYED	
NOTE BOOK	
AREAS CHECKED	
NO.	

ORIGINAL SURVEY	DATE
SURVEYED	
NOTE BOOK	
AREAS CHECKED	
NO.	

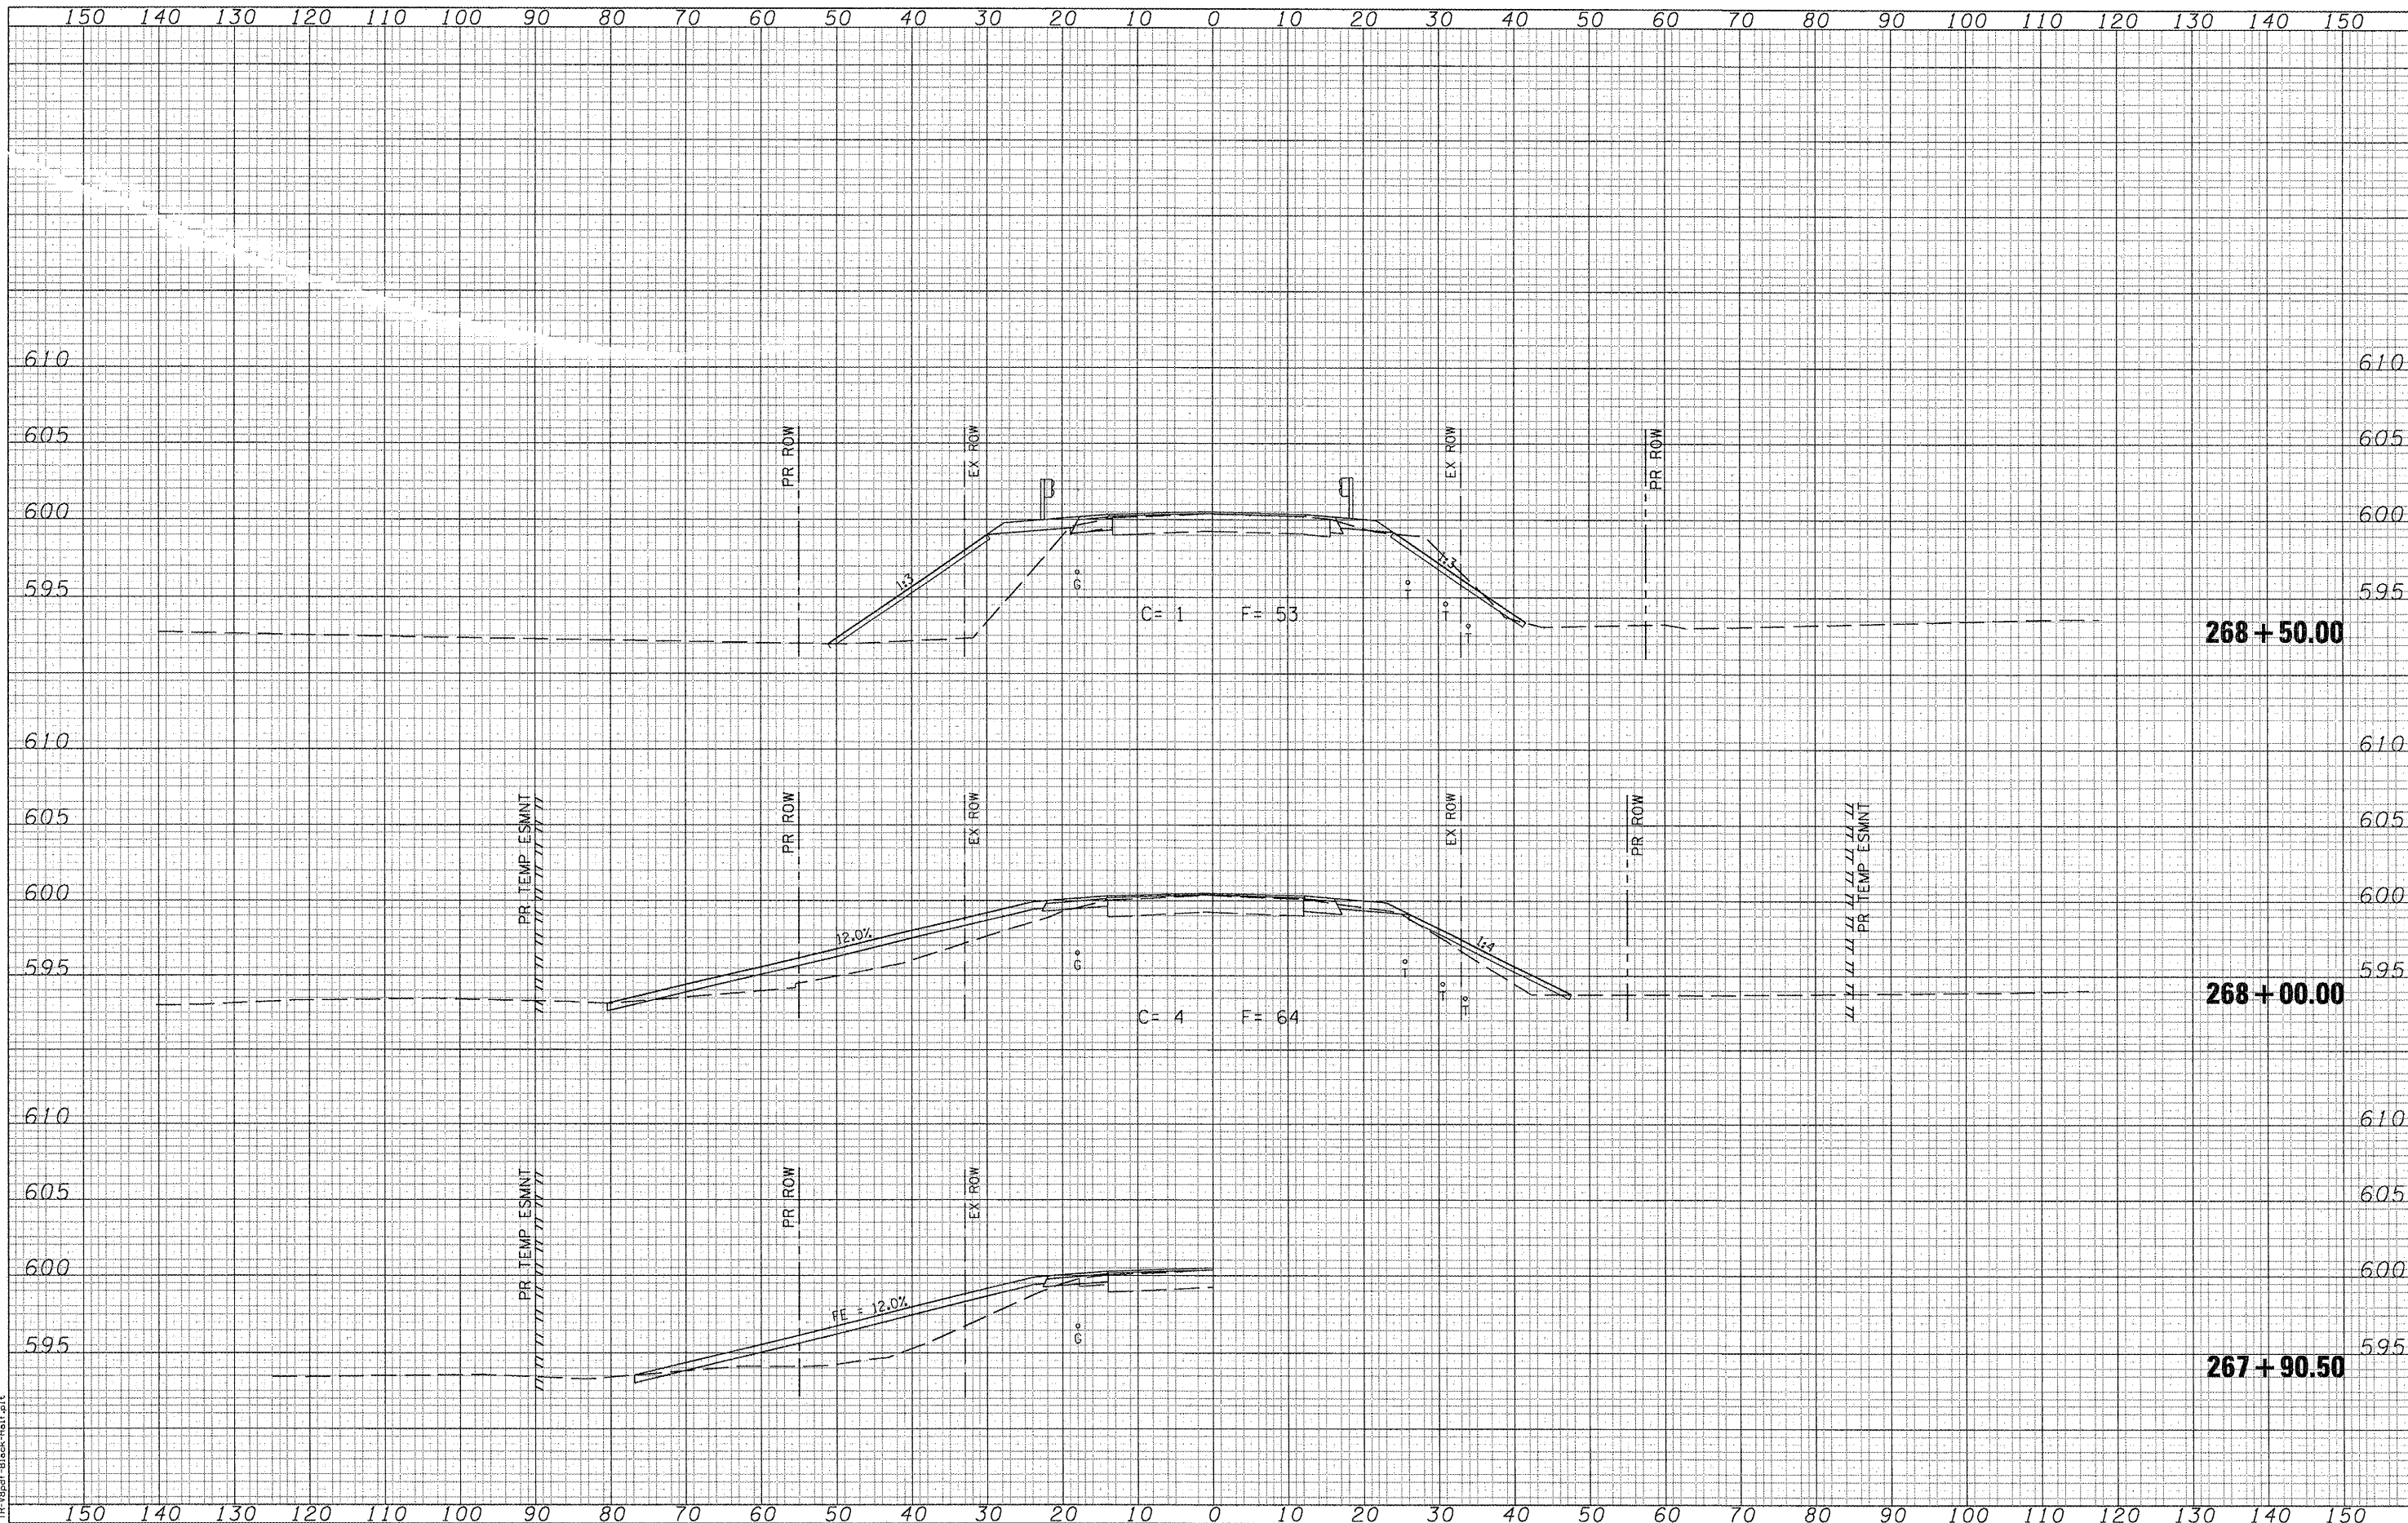

LAST SAVED = 12/14/2010  
 PEN TABLE = V8-Hat.fcb  
 PLOT DRIVER = TR-1000-Black-Hat.fmt

FILE NAME =	USER NAME = berlechmann
1:\08044\1194\road\1\plans\0468693-Sht-X5Sh.txd	
PLOT SCALE = 20,000' / IN.	CHECKED -
PLOT DATE = 12/16/2010 10:21:02 AM	DATE -

DESIGNED -	REVISED -
DRAWN -	REVISED -
CHECKED -	REVISED -
DATE -	REVISED -

**STATE OF ILLINOIS  
 DEPARTMENT OF TRANSPORTATION**

**CROSS SECTIONS - IL 94/IL 116**

SCALE: SHEET NO. OF SHEETS STA. 267+90.50 TO STA. 268+50.00

F.A.P. RTE.	SECTION	COUNTY	TOTAL SHEETS	SHEET NO.
534	109BR-1	HENDERSON	56	37
IL 94/116 OVER ELLISON CREEK		CONTRACT NO. 68693		
FED. ROAD DIST. NO.		ILLINOIS FED. AID PROJECT		