


FINAL SURVEY	SURVEYED	DATE
NOTE BOOK	NO. _____	BY _____
NO.	TEMP. DATE	
	AREAS CHECKED	

ORIGINAL SURVEY	SURVEYED	DATE
NOTE BOOK	NO. _____	BY _____
NO.	TEMP. DATE	
	AREAS CHECKED	

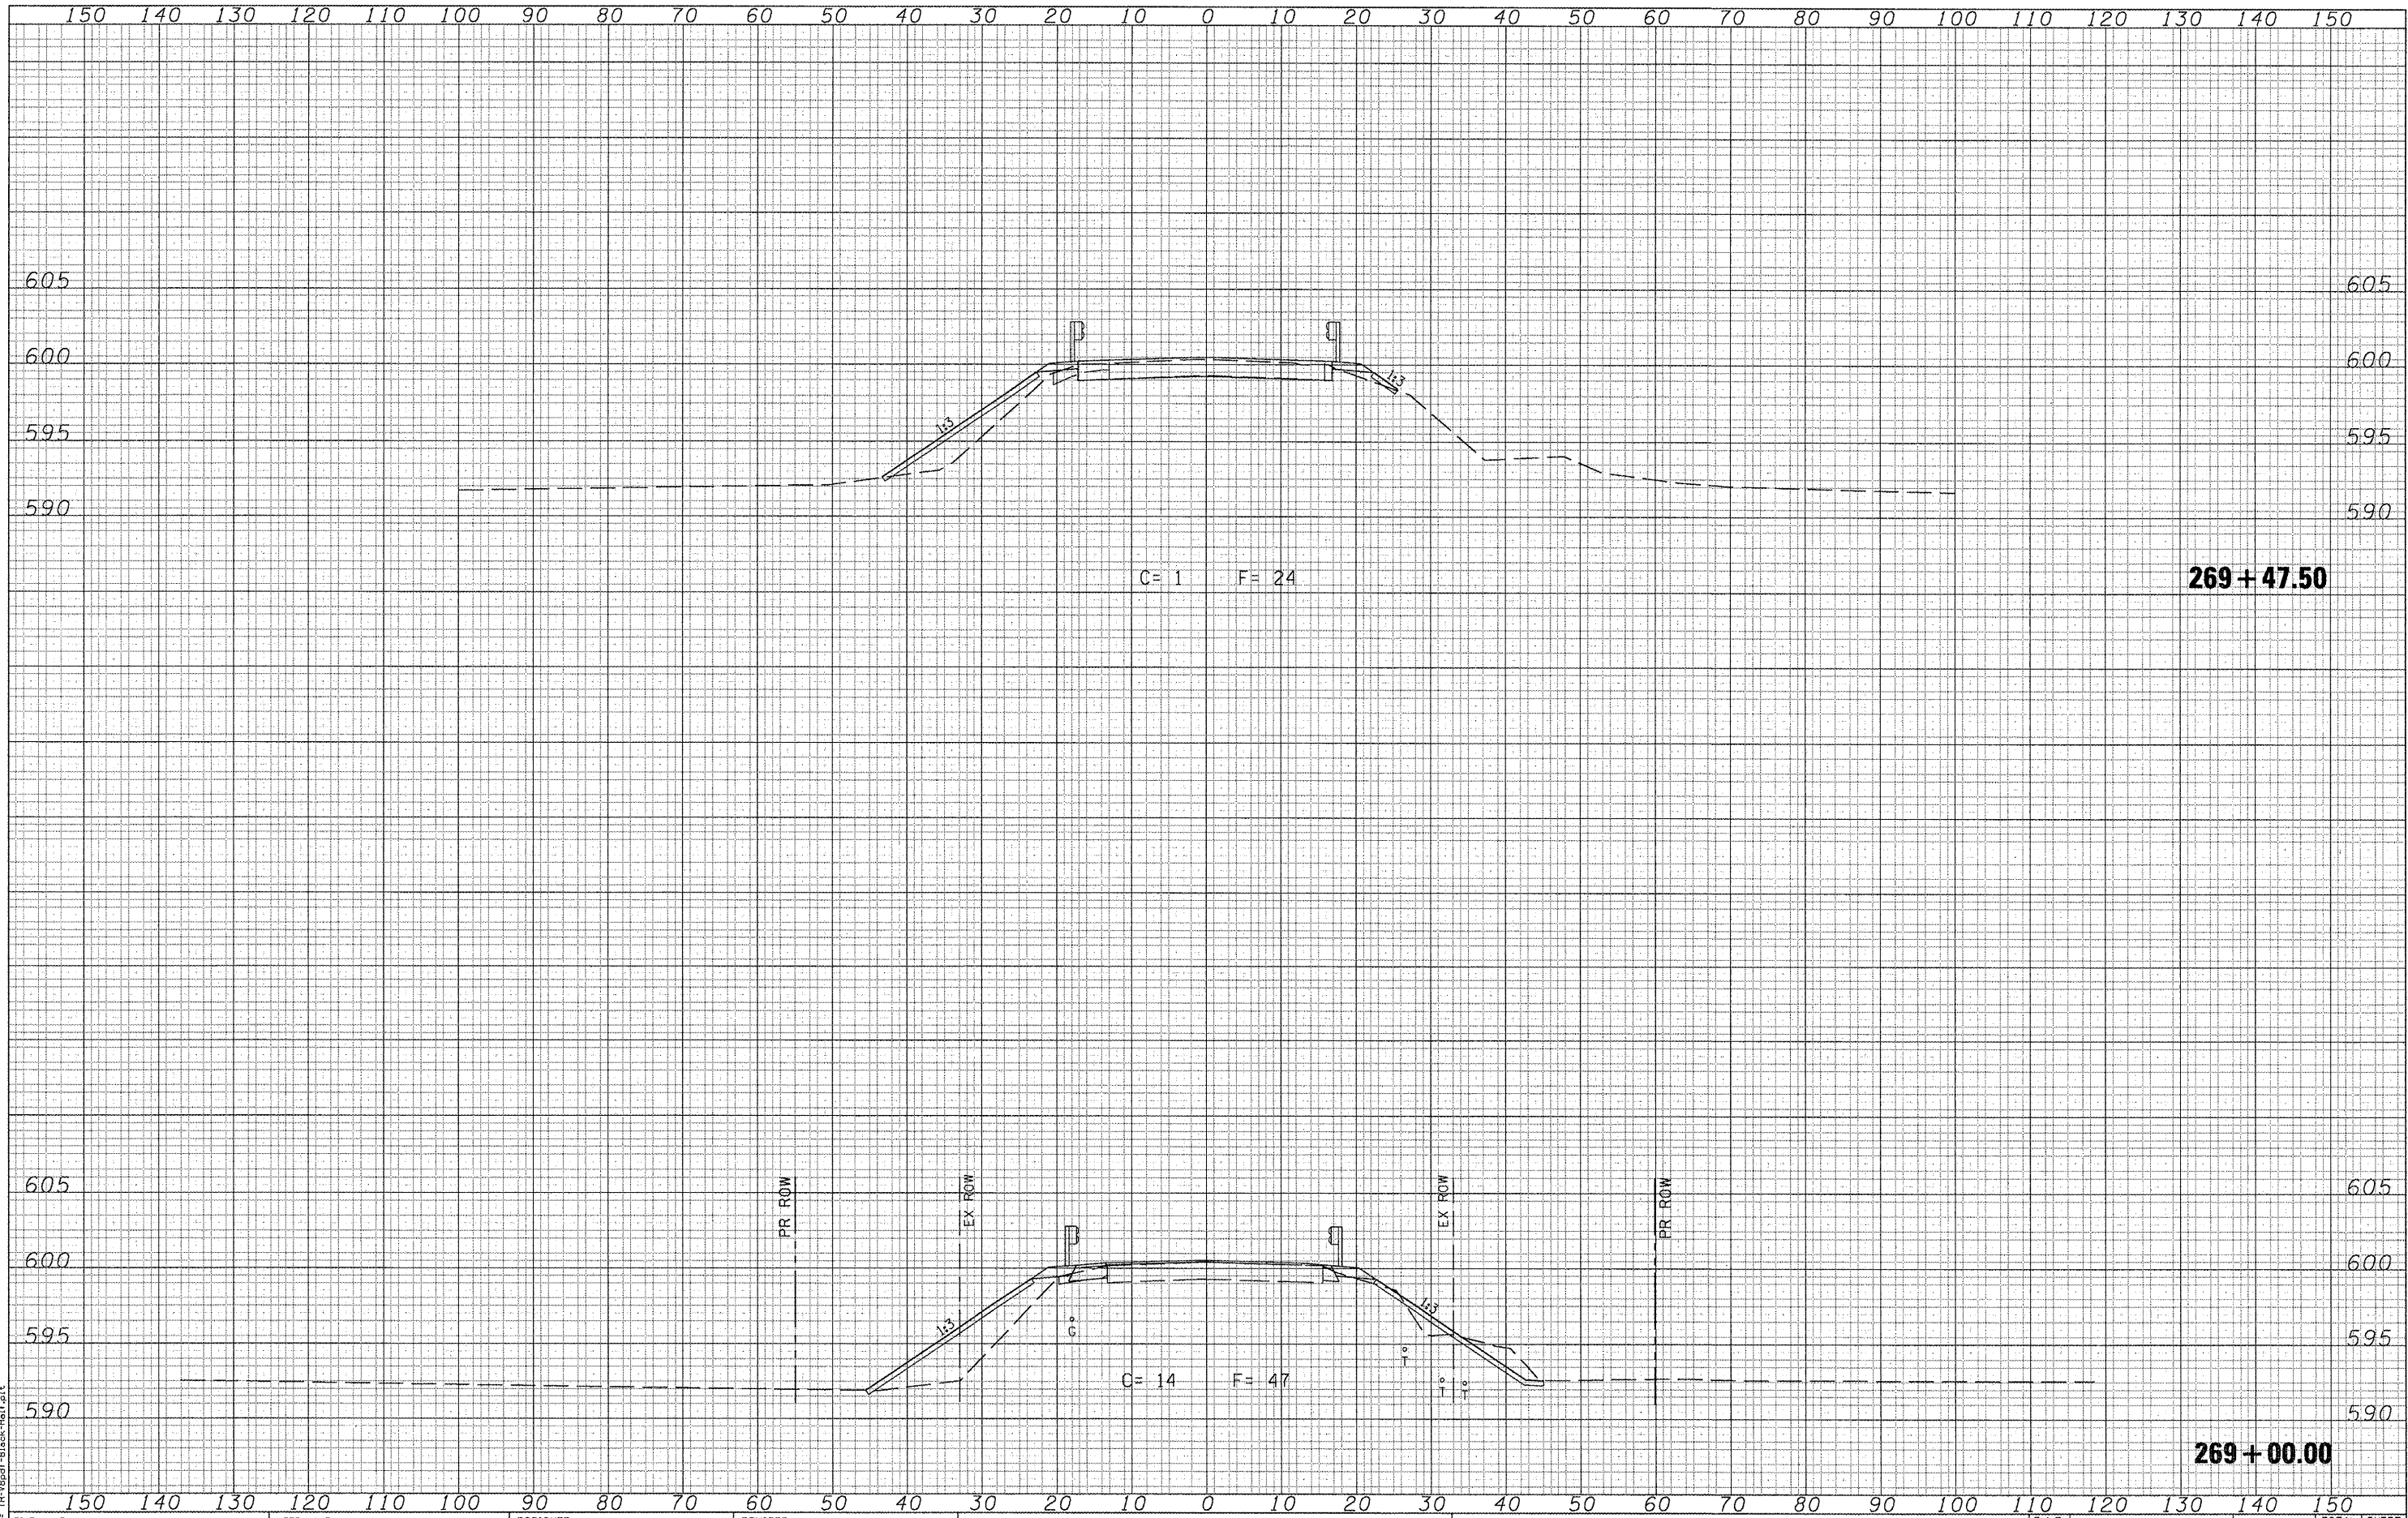

LAST SAVED = 12/14/2010  
 PEN TABLE = 18-Half.tbl  
 PLOT DRIVER = FR-18half.tbl

FILE NAME = h:\08044\1194\ced\1\plans\0468693-Sht-X5Shd.dgn

USER NAME = berjochmann  
 PLOT SCALE = 20.0009' / IN.  
 PLOT DATE = 12/16/2010 10:21:03 AM

DESIGNED -	REVISED -
DRAWN -	REVISED -
CHECKED -	REVISED -
DATE -	REVISED -

**STATE OF ILLINOIS  
 DEPARTMENT OF TRANSPORTATION**

**CROSS SECTIONS - IL 94/IL 116**

SCALE: SHEET NO. OF SHEETS STA. 269+00.00 TO STA. 269+27.49

F.A.P. RTE.	SECTION	COUNTY	TOTAL SHEETS	SHEET NO.
534	109BR-1	HENDERSON	56	38
IL 94/116 OVER ELLISON CREEK			CONTRACT NO. 68693	
FED. ROAD DIST. NO.		ILLINOIS FED. AID PROJECT		