


DATE	
BY	
FINAL SURVEY	
SURVEYED	
PLOTTED	
NOTE BOOK	
AREAS CHECKED	
NO.	

DATE	
BY	
ORIGINAL SURVEY	
SURVEYED	
PLOTTED	
NOTE BOOK	
AREAS CHECKED	
NO.	

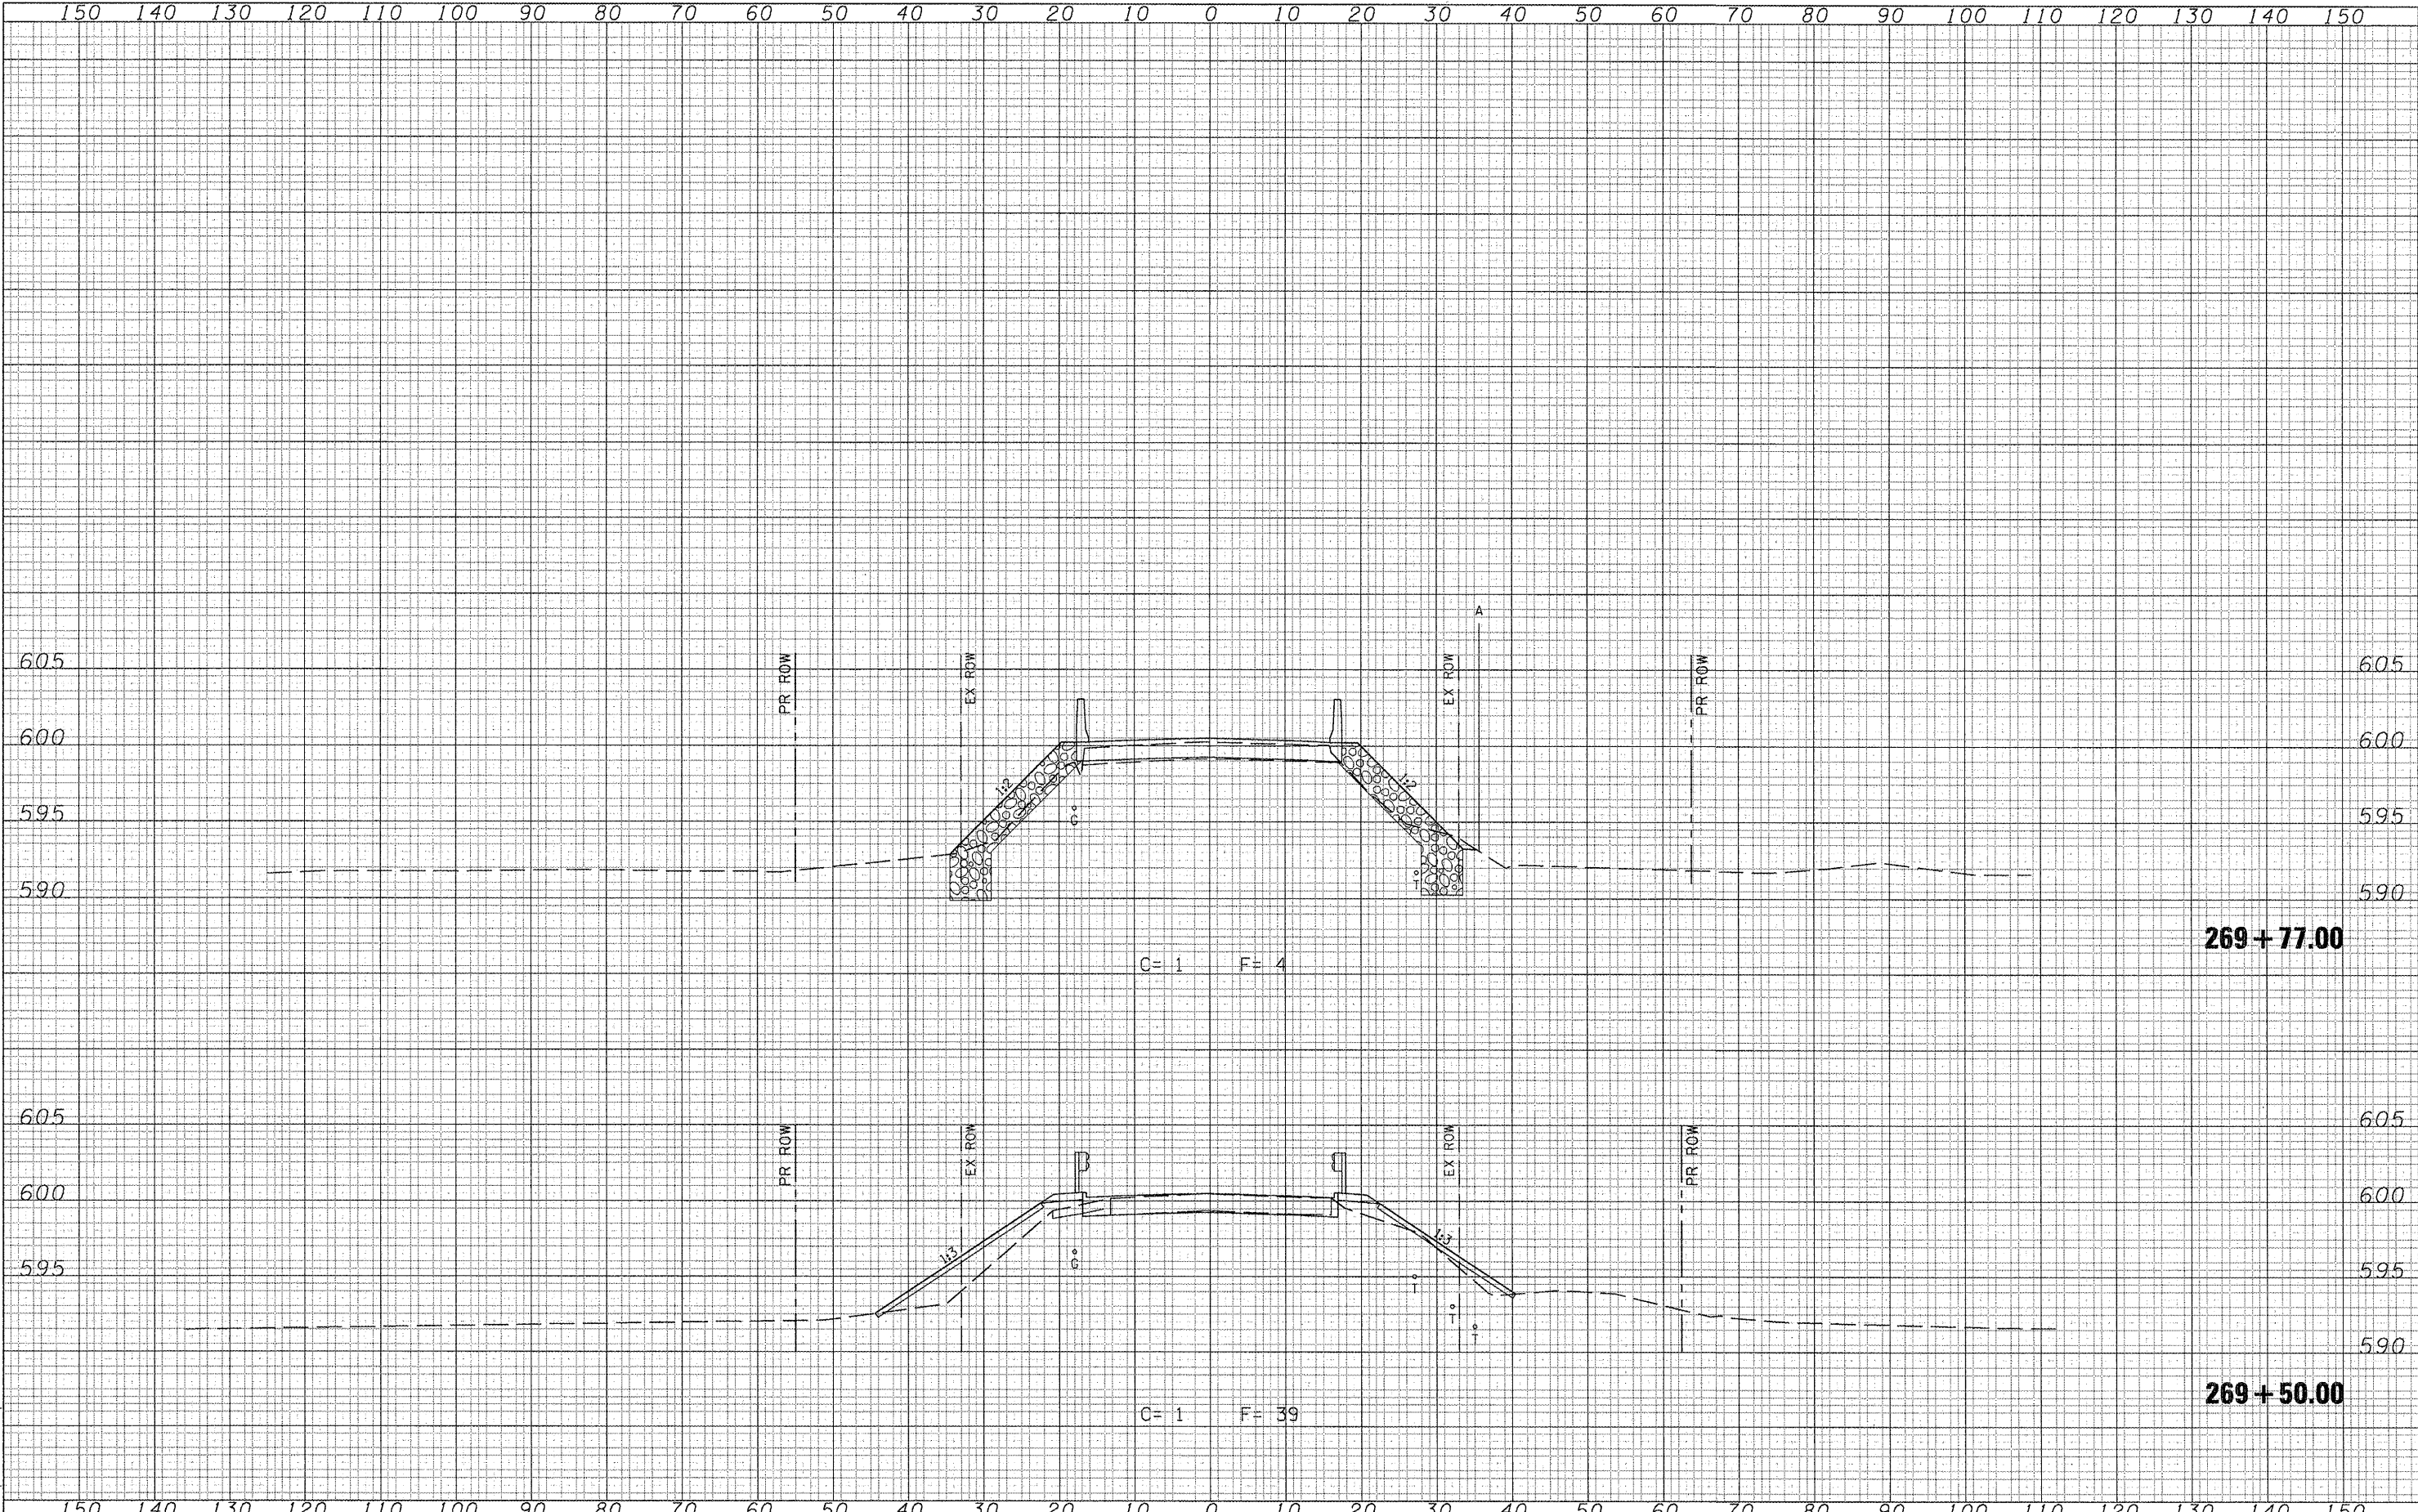

**STATE OF ILLINOIS
DEPARTMENT OF TRANSPORTATION**

CROSS SECTIONS - IL 94/IL 116

FILE NAME =	USER NAME = berichmann	DESIGNED -	REVISED -
11\08044\1194\ced\1\plans\0468693-Sht-XSht.dgn		DRAWN -	REVISED -
		CHECKED -	REVISED -
		DATE -	REVISED -
LAST SAVED = 12/14/2010			
PEN TABLE = V8-hbf.tbl			
PLOT DRIVER = Tr-V8pdf-Block-hbf.plt			
PLOT SCALE = 20.0009' / IN.			
PLOT DATE = 12/16/2010 10:21:03 AM			

SCALE:	SHEET NO.	OF	SHEETS	STA. 269+50.00	TO STA. 269+77.00
--------	-----------	----	--------	----------------	-------------------

F.A.P. RTE.	SECTION	COUNTY	TOTAL SHEETS	SHEET NO.
534	109BR-1	HENDERSON	56	39
IL 94/116 OVER ELLISON CREEK			CONTRACT NO. 68693	
FED. ROAD DIST. NO.			ILLINOIS FED. AID PROJECT	