


DATE	
BY	
FINAL SURVEY	SURVEYED
NOTE BOOK	PLOTTED
NO.	DATE
	AREAS CHECKED

DATE	
BY	
ORIGINAL SURVEY	SURVEYED
NOTE BOOK	PLOTTED
NO.	DATE
	AREAS CHECKED

LAST SAVED = 12/14/2010  
 PEN TABLE = V8-HotF.abj  
 PLOT DRIVER = TR-V8pdf-Bleed-Half.plt

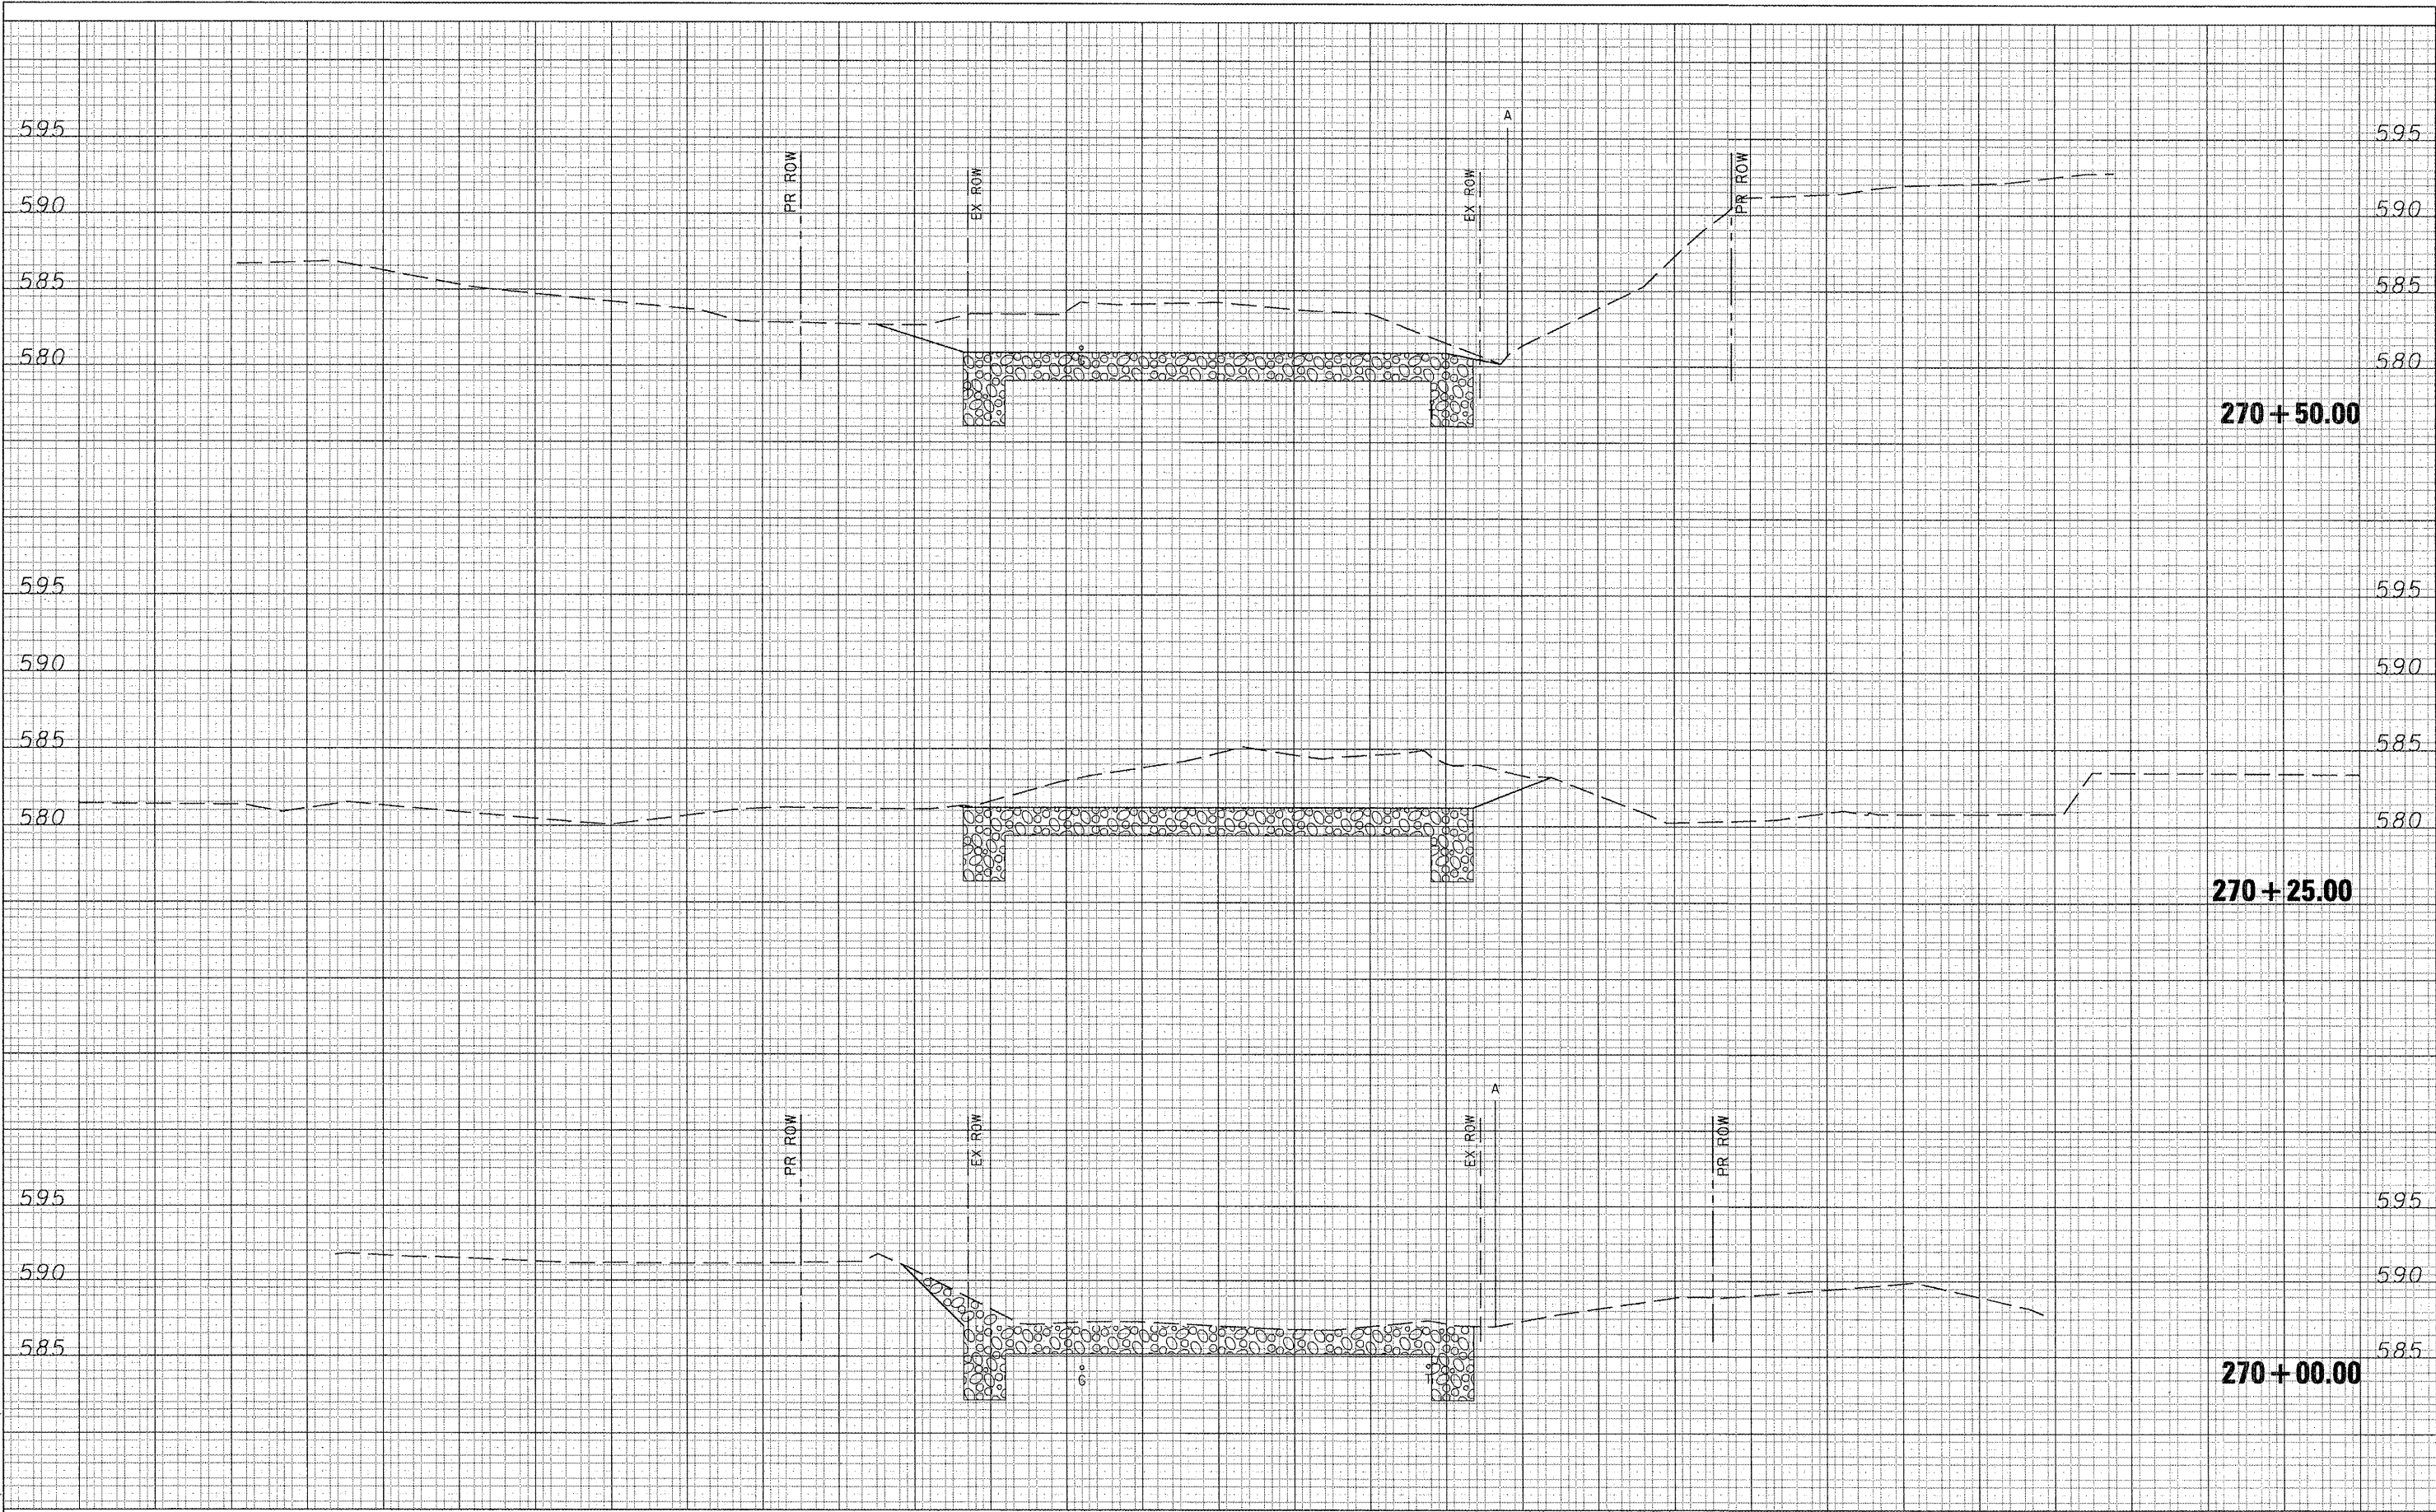

FILE NAME =	USER NAME = beriechmann
DESIGNED -	REVISIONS -
DRAWN -	REVISIONS -
CHECKED -	REVISIONS -
DATE -	REVISIONS -

DESIGNED -	REVISIONS -
DRAWN -	REVISIONS -
CHECKED -	REVISIONS -
DATE -	REVISIONS -

**STATE OF ILLINOIS  
 DEPARTMENT OF TRANSPORTATION**

CROSS SECTIONS - IL 94/IL 116	
SCALE:	SHEET NO. OF SHEETS STA. 270+00.00 TO STA. 270+50.00

F.A.P. RTE.	SECTION	COUNTY	TOTAL SHEETS	SHEET NO.
534	109BR-1	HENDERSON	56	40
IL 94/116 OVER ELLISON CREEK		CONTRACT NO. 68693		
FED. ROAD DIST. NO.		ILLINOIS FED. AID PROJECT		