


DATE	
BY	
FINAL SURVEY	SURVEYED
NOTE BOOK	PLOTTED
NO.	DATE
	AREAS CHECKED

DATE	
BY	
ORIGINAL SURVEY	SURVEYED
NOTE BOOK	PLOTTED
NO.	DATE
	AREAS CHECKED

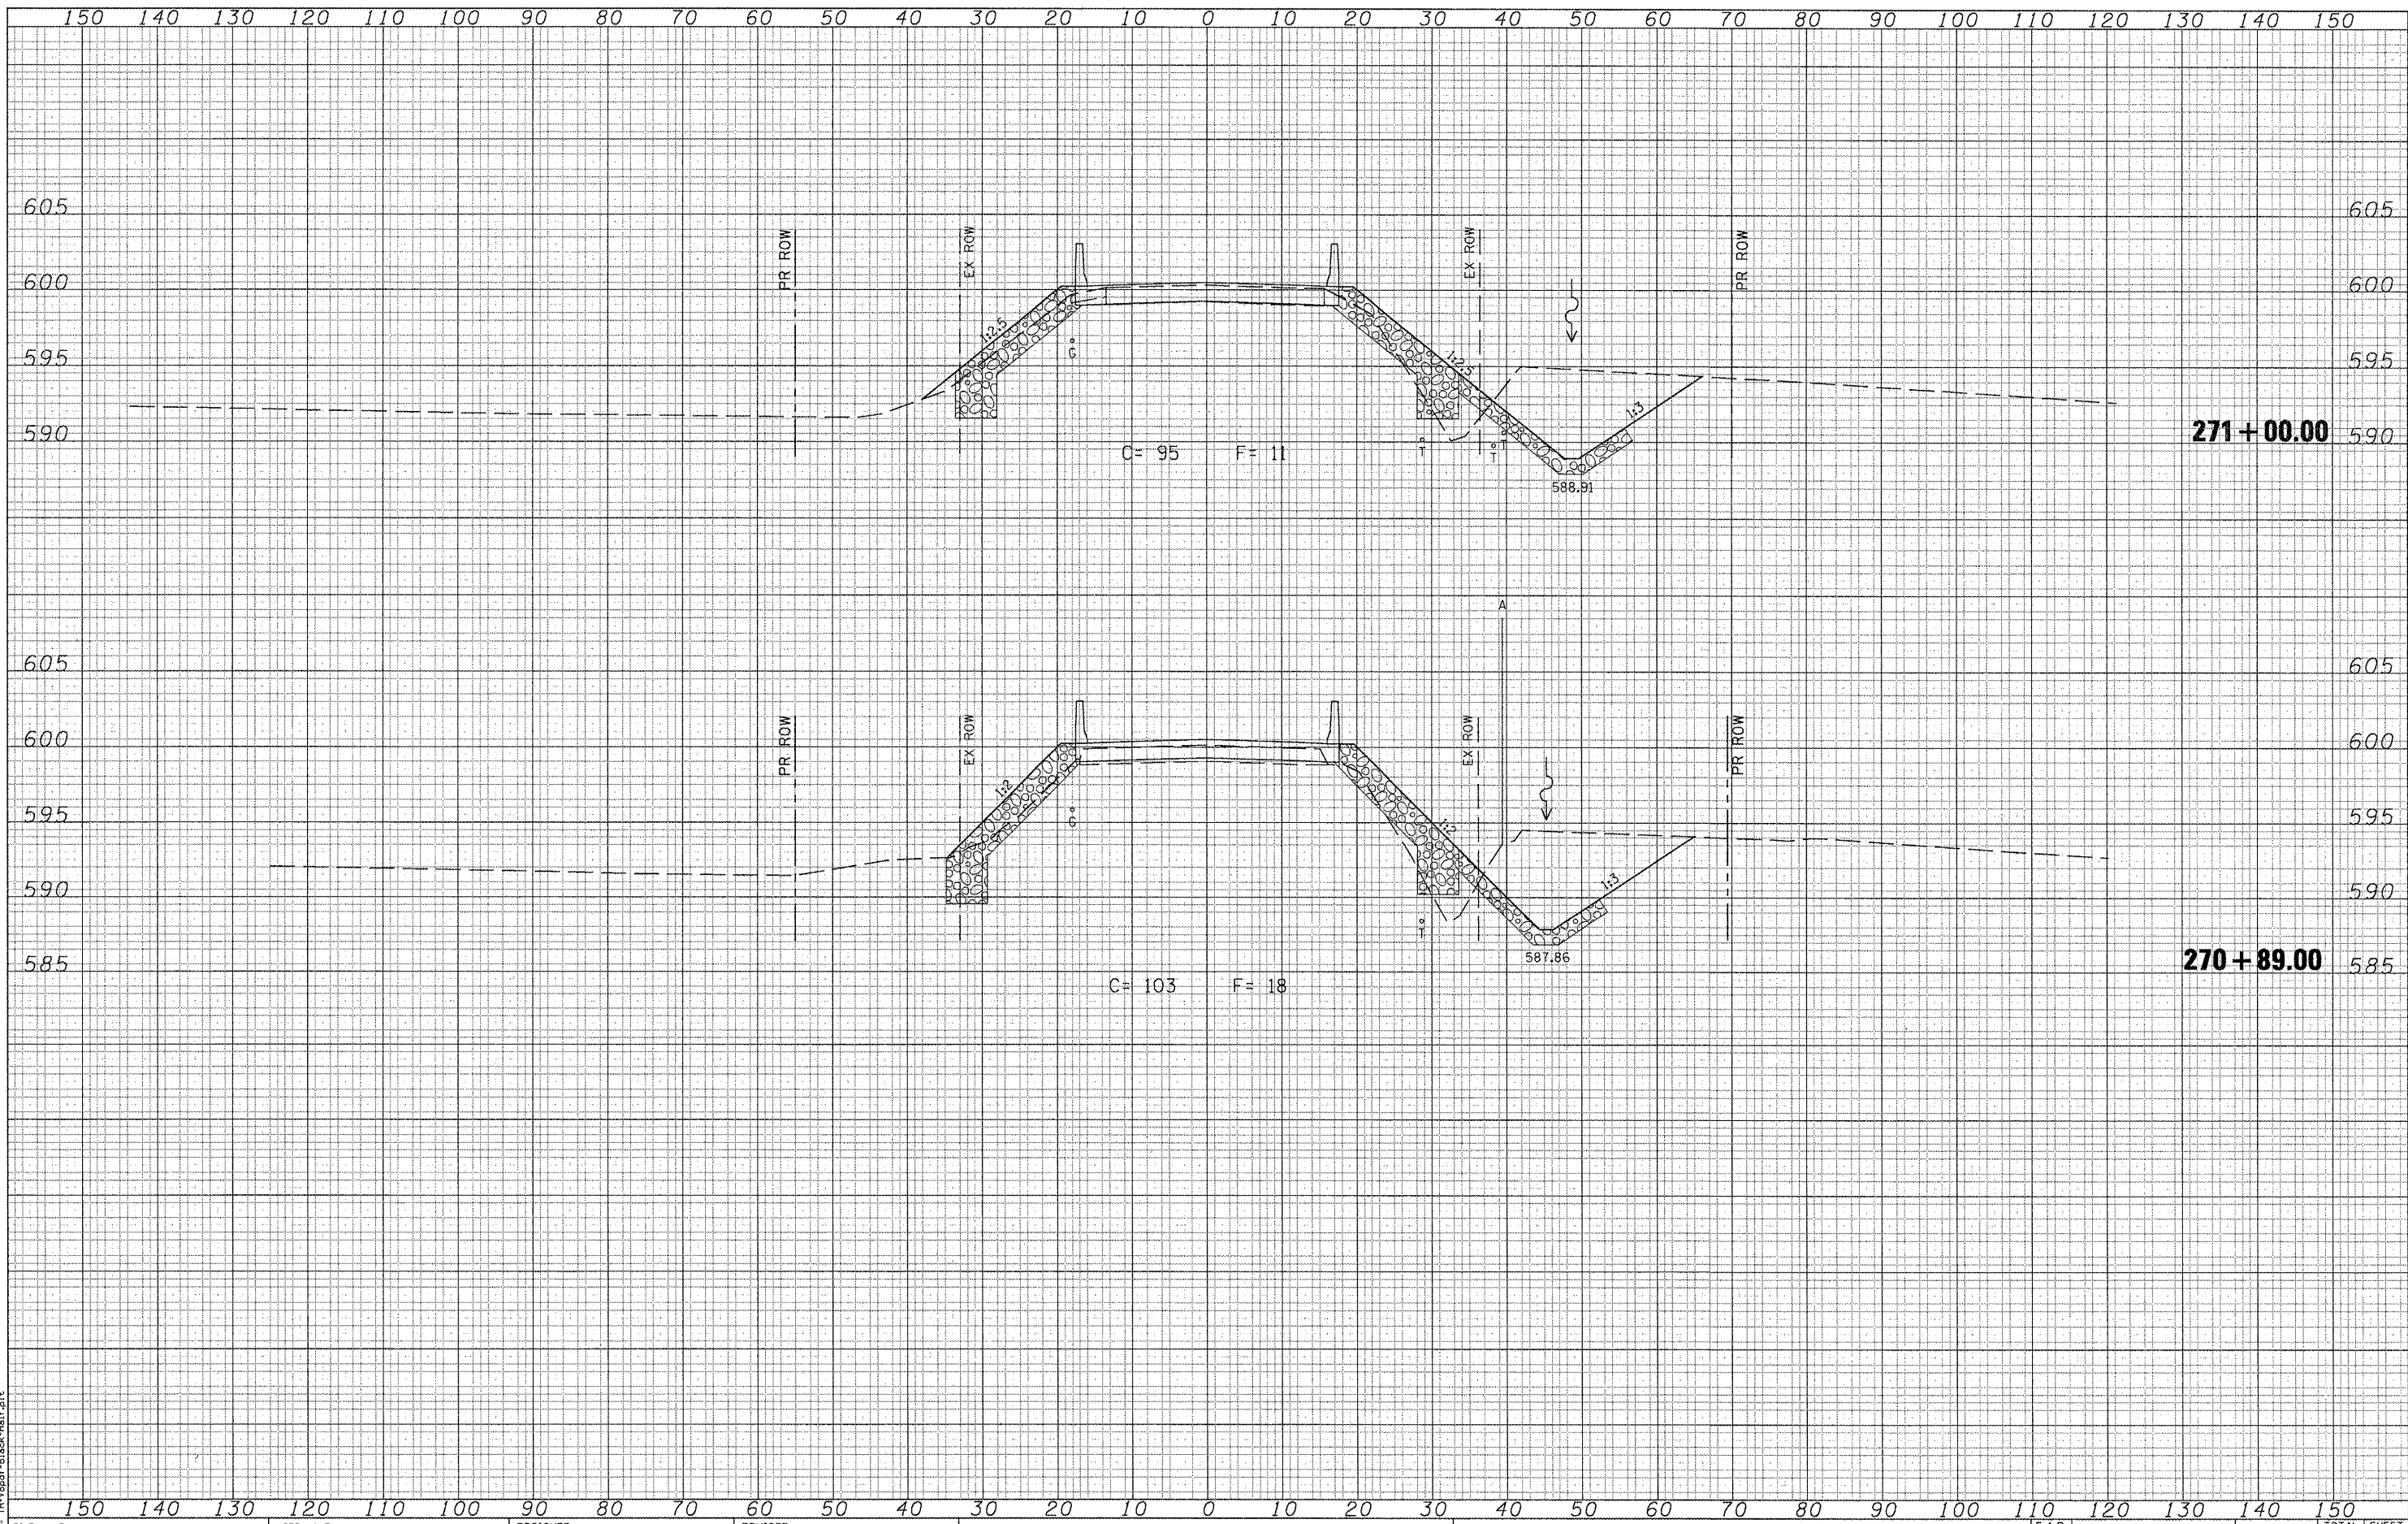

LAST SAVED = 12/14/2010  
 PEN TABLE = 08-Half.tbl  
 PLOT DRIVER = TR-V8paf-BIback-Half.plt

FILE NAME =	USER NAME = bariemann
1:\08044\1194\aed\t\plans\0468693-Sht-XSht.dgn	DESIGNED -
	DRAWN -
	CHECKED -
	DATE -
PLOT DATE = 12/16/2010 10:21:04 AM	REVIS
	REVIS
	REVIS

DESIGNED -	REVIS
DRAWN -	REVIS
CHECKED -	REVIS
DATE -	REVIS

**STATE OF ILLINOIS  
 DEPARTMENT OF TRANSPORTATION**

<b>CROSS SECTIONS - IL 94/IL 116</b>			
SCALE:	SHEET NO.	OF	SHEETS
			STA. 270+89.00 TO STA. 271+00.00

F.A.P. RTE.	SECTION	COUNTY	TOTAL SHEETS	SHEET NO.
534	109BR-1	HENDERSON	56	41
IL 94/116 OVER ELLISON CREEK			CONTRACT NO. 68693	
FED. ROAD DIST. NO.		ILLINOIS FED. AID PROJECT		