


FINAL SURVEY	DATE
SURVEYED	BY
NOTE BOOK	
NO.	
TEMPLATES	
AREAS CHECKED	

ORIGINAL SURVEY	DATE
SURVEYED	BY
NOTE BOOK	
NO.	
TEMPLATES	
AREAS CHECKED	

LAST SAVED = 12/14/2010
PEN TABLE = V8-Hatf.abi
PLOT DRIVER = TR-V8-Hatf-B-Hatf-Hatf.plt

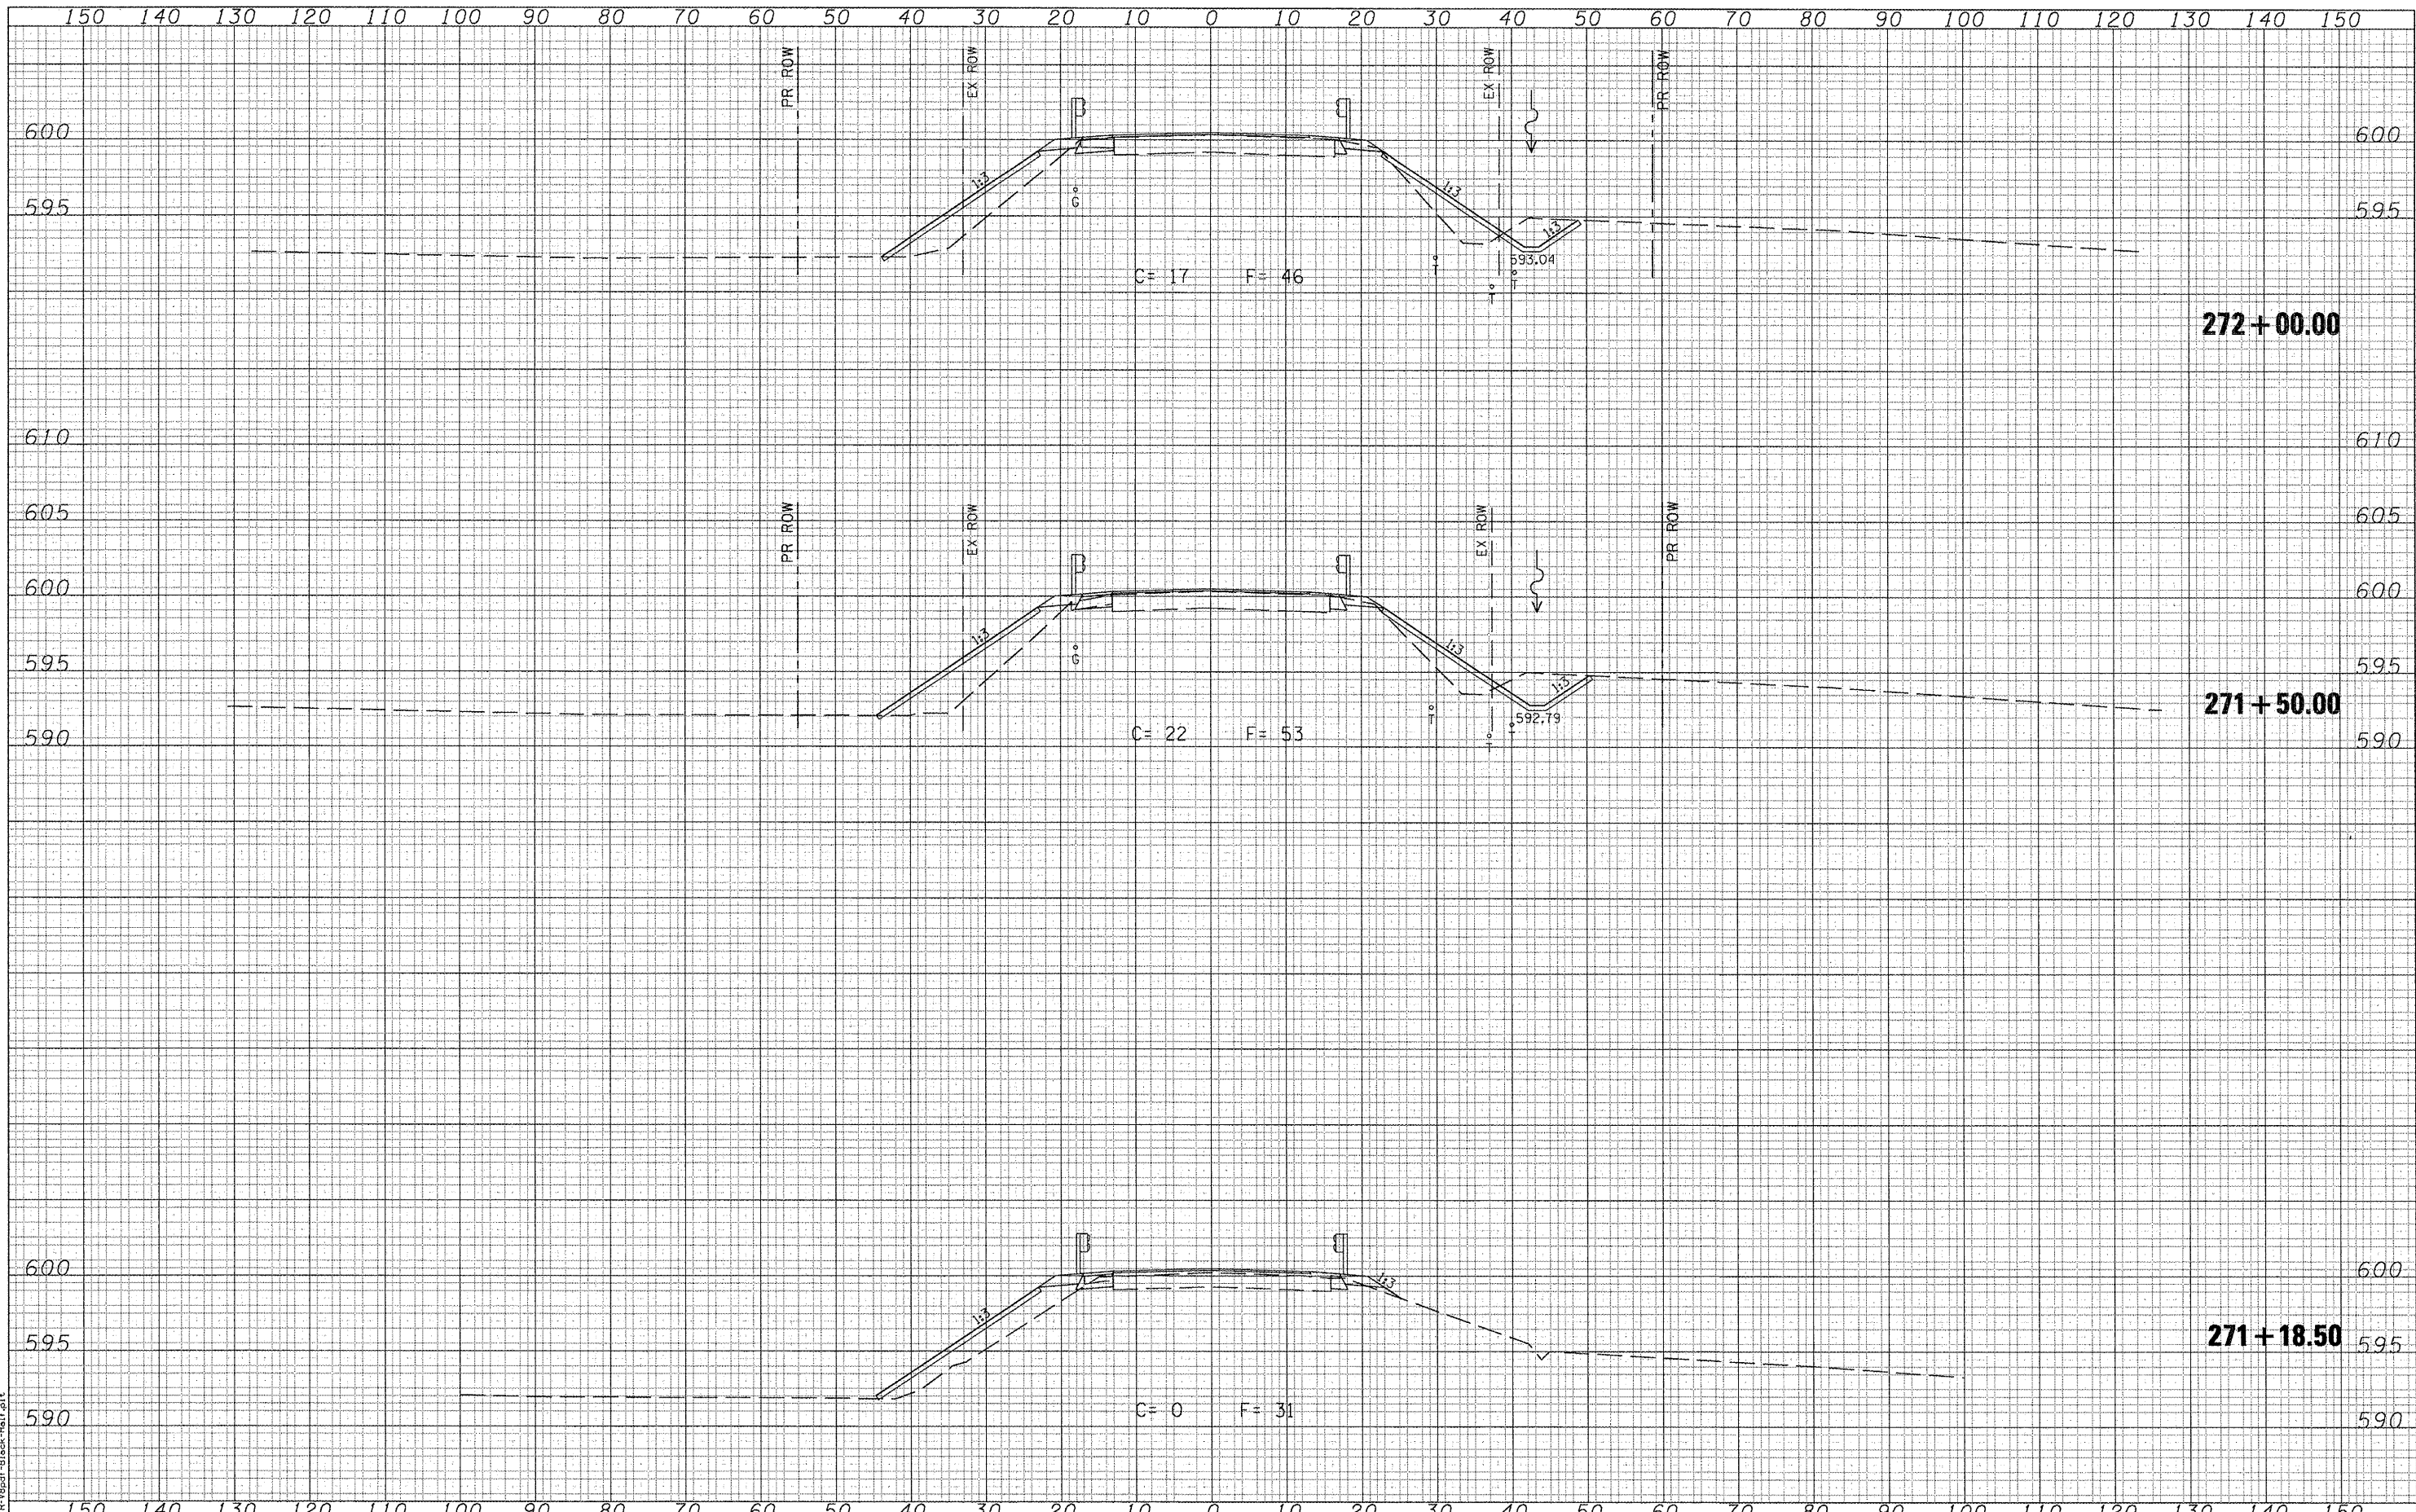

FILE NAME =	USER NAME = berjechmann	DESIGNED -	REVISED -	STATE OF ILLINOIS DEPARTMENT OF TRANSPORTATION	CROSS SECTIONS - IL 94/IL 116				F.A.P. RTE.	SECTION	COUNTY	TOTAL SHEETS	SHEET NO.		
1:\08844\1194\cad\11\plane\0468693-Sht-X5Sh.dgn		DRAWN -	REVISED -		SCALE:	SHEET NO.	OF	SHEETS	STA. 271+38.50	TO STA. 272+00.00	534	109BR-1	HENDERSON	56	42
PLOT SCALE = 20.0000' / IN.		CHECKED -	REVISED -								IL 94/116 OVER ELLISON CREEK	CONTRACT NO.	68693		
PLOT DATE = 12/16/2010 10:21:05 AM		DATE -	REVISED -								FED. ROAD DIST. NO.	ILLINOIS	FED. AID PROJECT		