


DATE	
BY	
SURVEYED	
PLOTTED	
NOTE BOOK	
AREAS CHECKED	
NO.	

DATE	
BY	
SURVEYED	
PLOTTED	
NOTE BOOK	
AREAS CHECKED	
NO.	

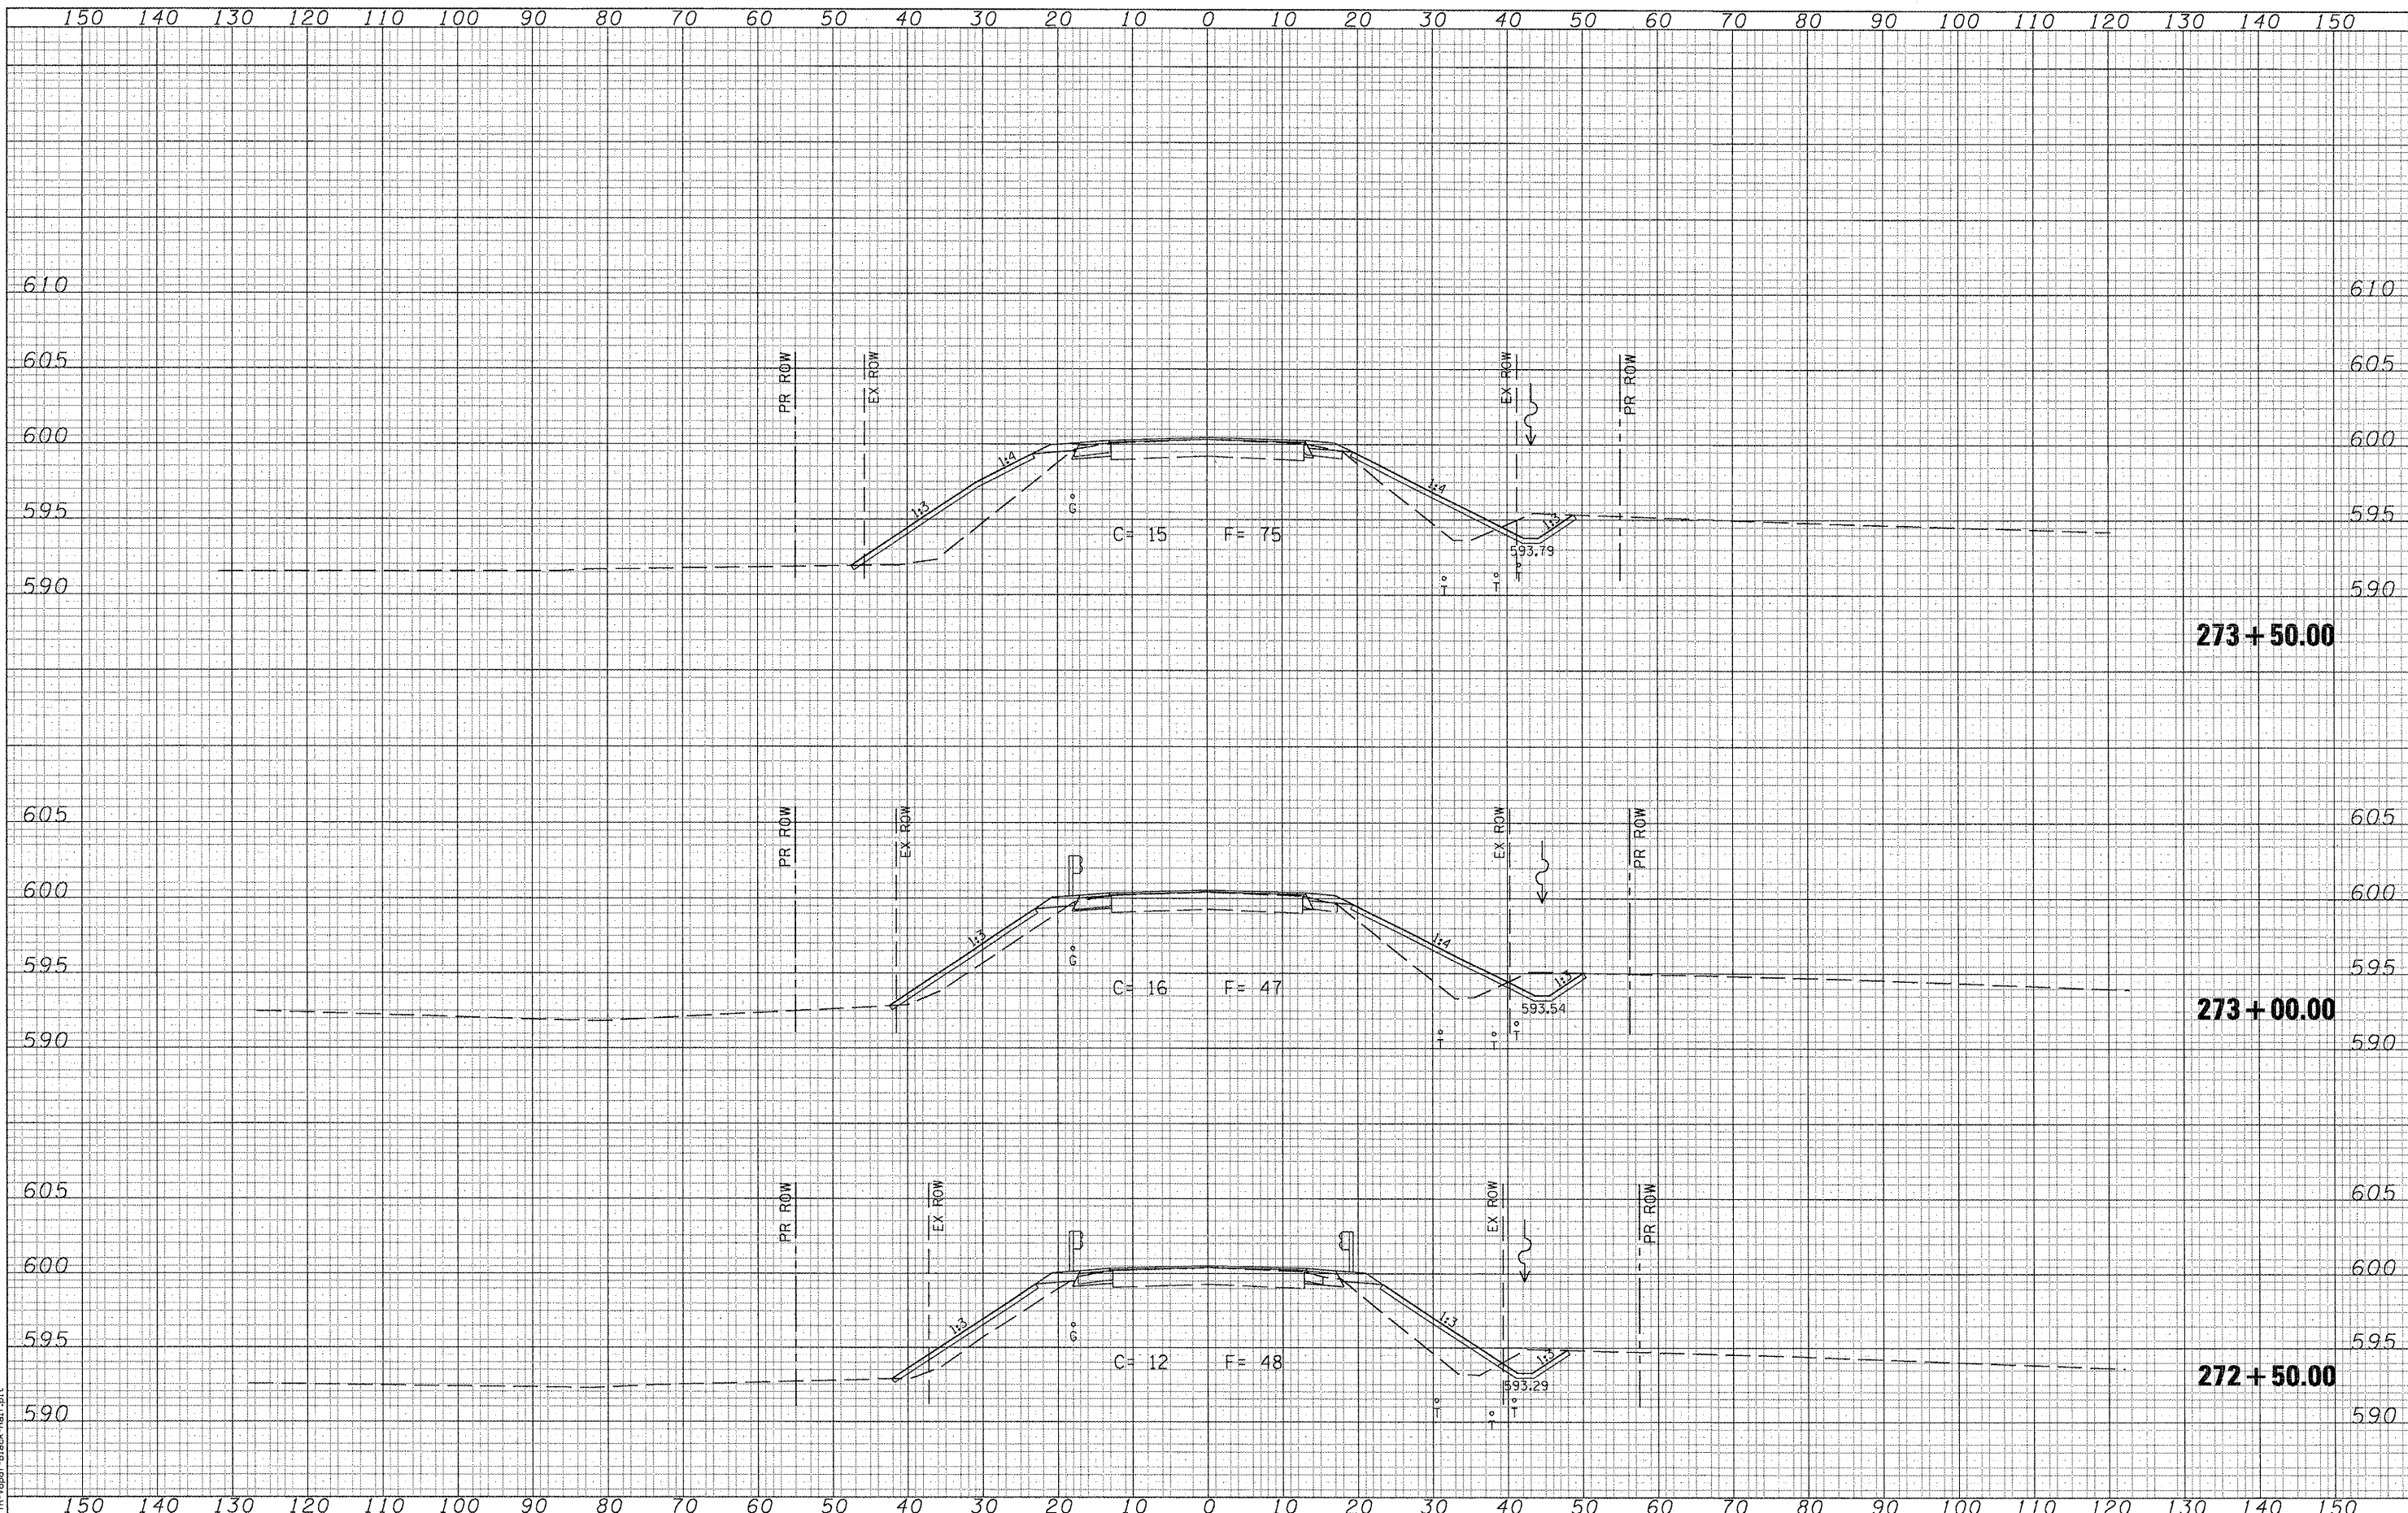

LAST SAVED = 12/14/2010  
 PEN TABLE = 08-HalF.tbl  
 PLOT DRIVER = TR-Wguf-Bleed-HalF.plt

FILE NAME =	USER NAME = bertechmann	DESIGNED -	REVISED -	<b>STATE OF ILLINOIS</b> <b>DEPARTMENT OF TRANSPORTATION</b>	<b>CROSS SECTIONS - IL 94/IL 116</b>	F.A.P. RTE.	SECTION	COUNTY	TOTAL SHEETS	SHEET NO.
1:\08044\1194\cad\1\plans\0468693-Sht-XSht.dgn	PLOT SCALE = 20.0009' / IN.	DRAWN -	REVISED -			534	109BR-1	HENDERSON	56	43
PLOT DATE = 12/16/2010 10:21:05 AM	DATE -	CHECKED -	REVISED -			IL 94/116 OVER ELLISON CREEK		CONTRACT NO. 68693		
						FED. ROAD DIST. NO. ILLINOIS		FED. AID PROJECT		

SCALE: SHEET NO. OF SHEETS STA. 272+50.00 TO STA. 273+50.00