


FINAL SURVEY	SURVEYED	DATE
NOTE BOOK	PLOTTED	BY
NO.	AREAS	
	CHECKED	

ORIGINAL SURVEY	SURVEYED	DATE
NOTE BOOK	PLOTTED	BY
NO.	AREAS	
	CHECKED	

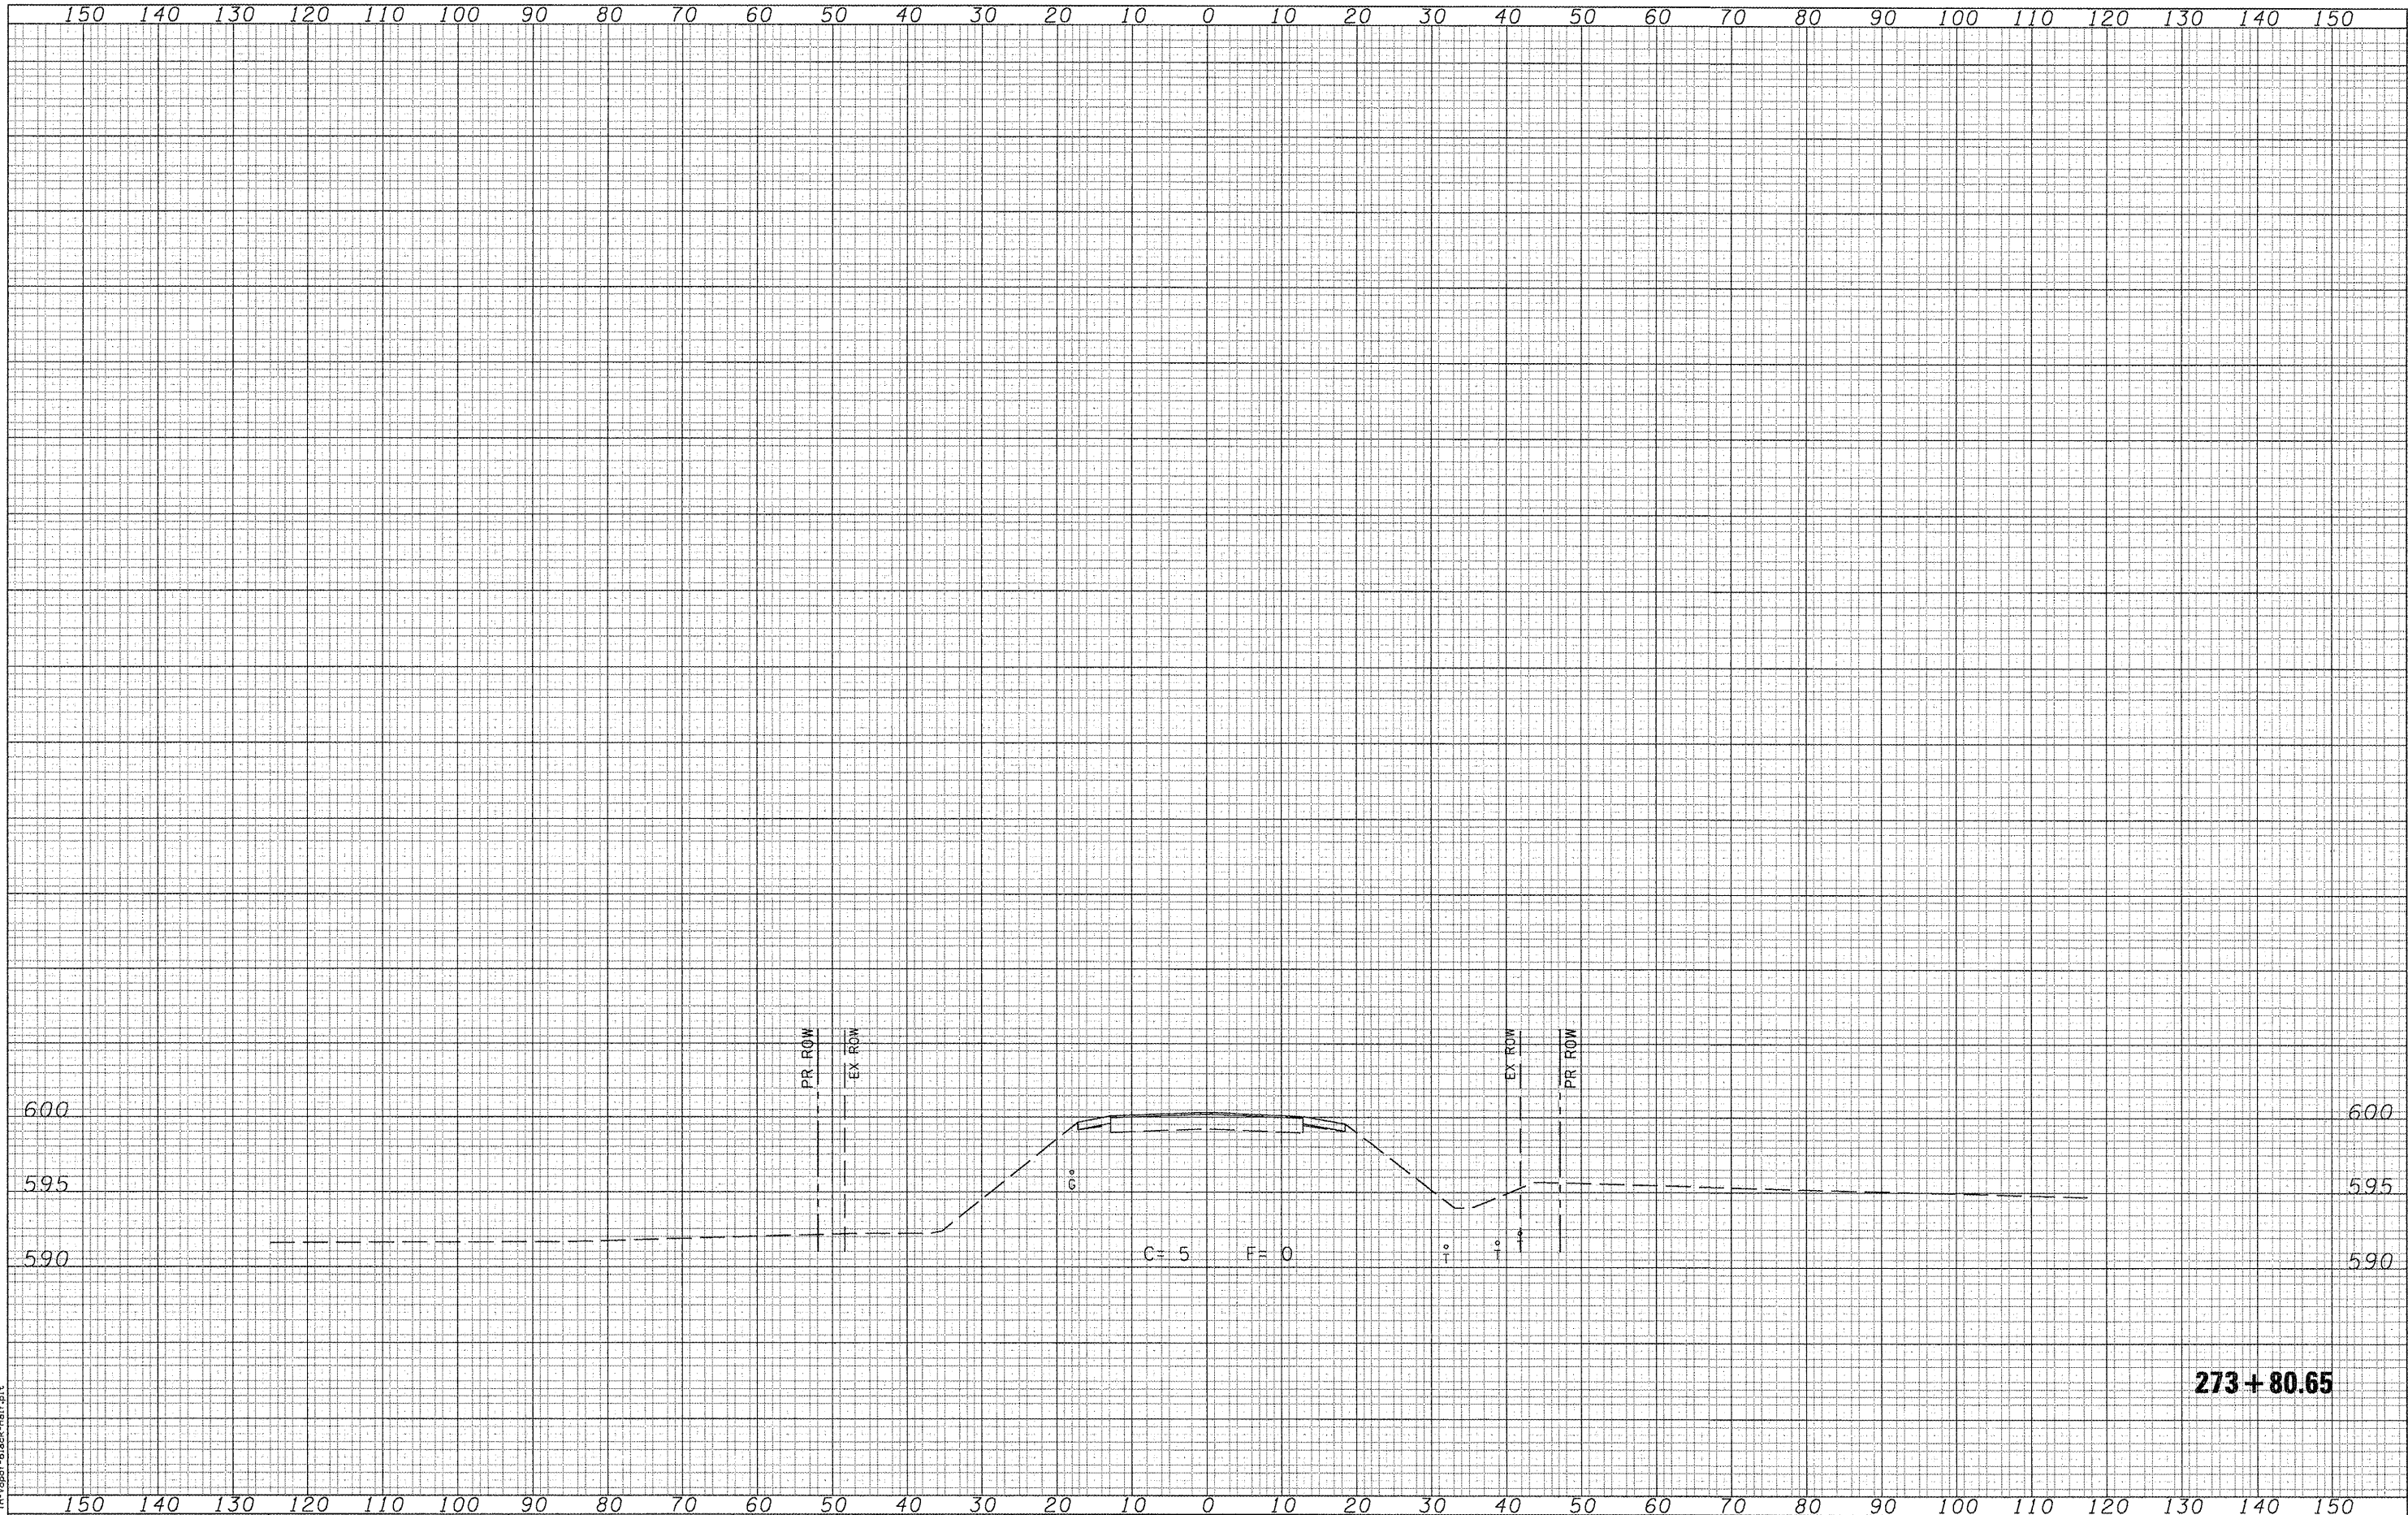

LAST SAVED = 12/14/2010
 PEN TABLE = V8-Half.tbl
 PLOT DRIVER = TR-V8pdr-Block-Half.plt

FILE NAME =	USER NAME = beriechmann
11\08044\1194\cad\1\plans\0468693-Sht-X5Sh.dgn	
PLOT SCALE = 20.0009' / IN.	
PLOT DATE = 12/16/2010 10:21:06 AM	

DESIGNED -	REVISED -
DRAWN -	REVISED -
CHECKED -	REVISED -
DATE -	REVISED -

**STATE OF ILLINOIS
 DEPARTMENT OF TRANSPORTATION**

CROSS SECTIONS - IL 94/IL 116			
SCALE:	SHEET NO.	OF SHEETS	STA. 273+80.65 TO STA. 273+80.65

F.A.P. RTE.	SECTION	COUNTY	TOTAL SHEETS	SHEET NO.
534	109BR-1	HENDERSON	56	44
IL 94/116 OVER ELLISON CREEK			CONTRACT NO. 68693	
FED. ROAD DIST. NO.		ILLINOIS FED. AID PROJECT		

273 + 80.65