







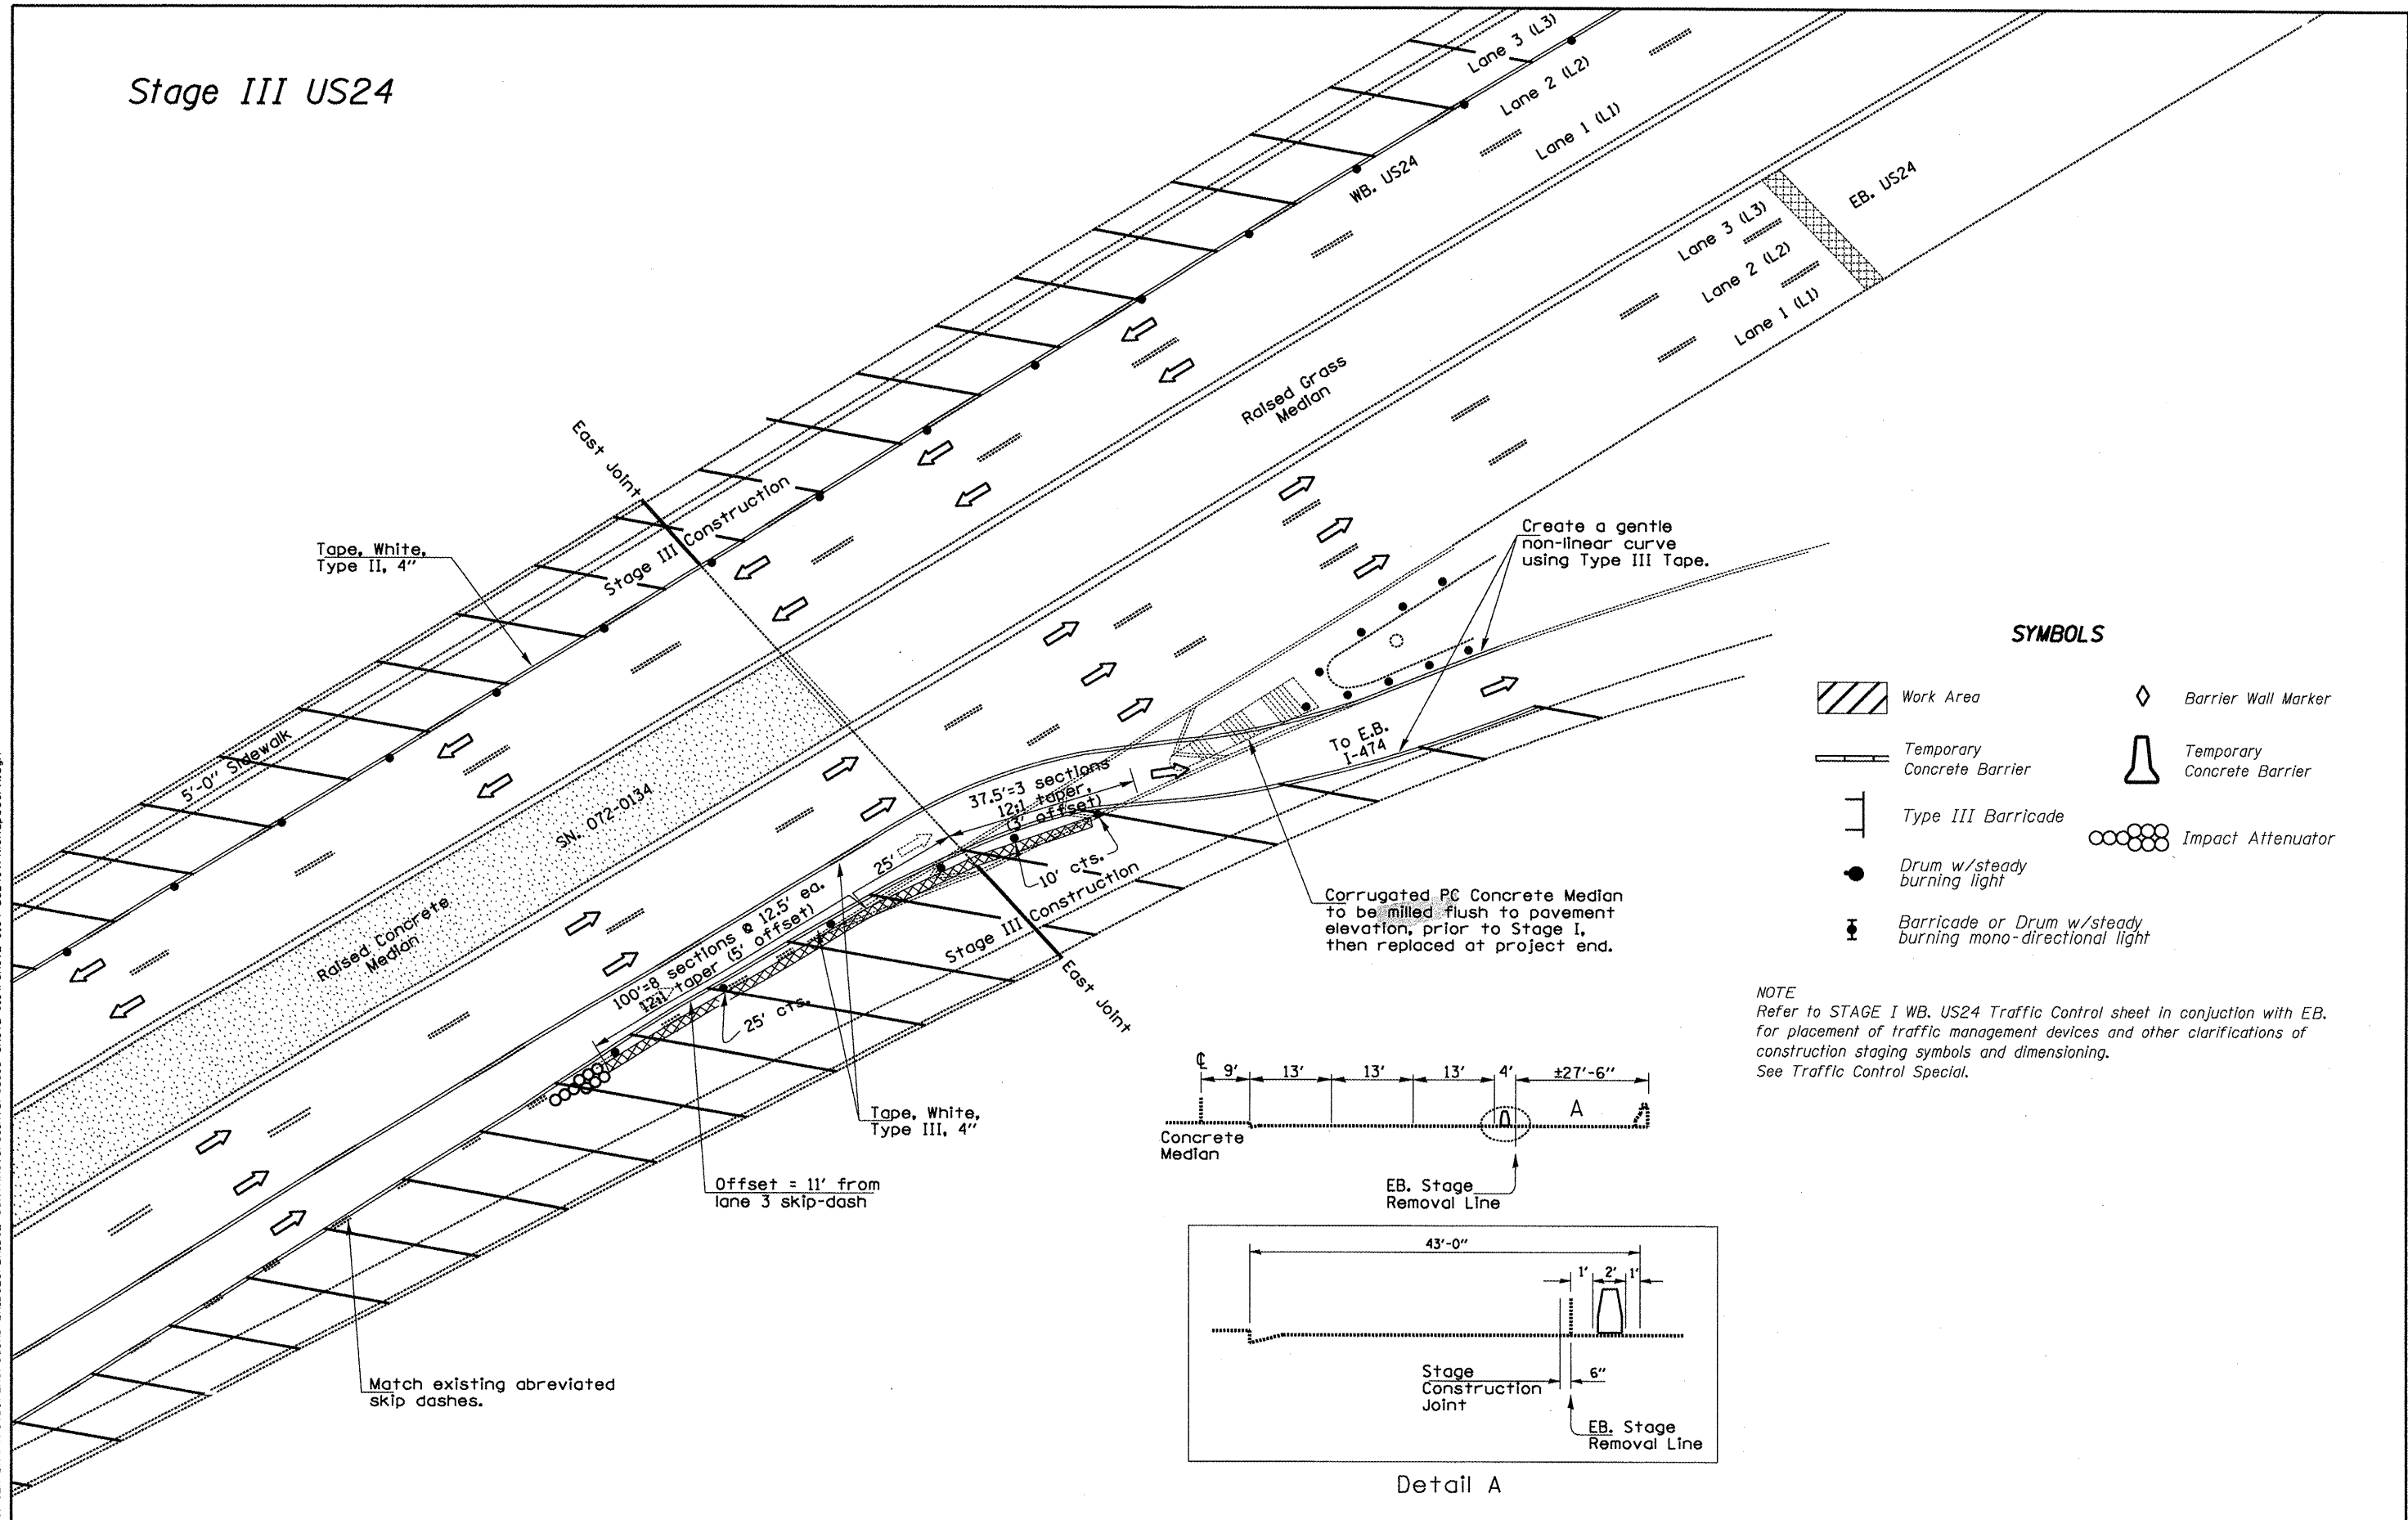


Stage III US24



S:/GEN/DRAFT/STD&PLNS/SQUAD BRIDGES/BRIDGE CONTRACTS/JOINTS/SN072-0134 US24ovrKickapooCrk.dgn

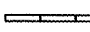

SYMBOLS

-  Work Area
-  Barrier Wall Marker
-  Temporary Concrete Barrier
-  Temporary Concrete Barrier
-  Type III Barricade
-  Impact Attenuator
-  Drum w/steady burning light
-  Barricade or Drum w/steady burning mono-directional light

NOTE
Refer to STAGE I WB. US24 Traffic Control sheet in conjunction with EB. for placement of traffic management devices and other clarifications of construction staging symbols and dimensioning. See Traffic Control Special.

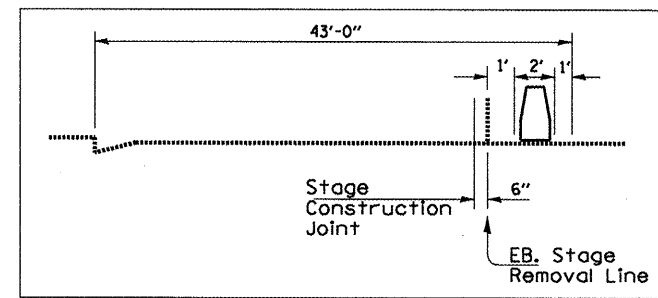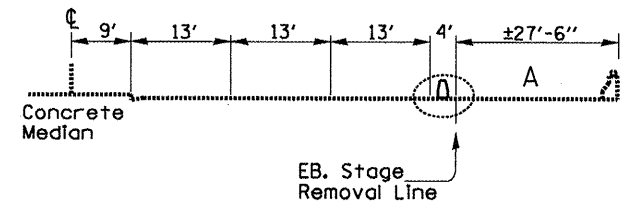

Detail A

FILE NAME = SN072-0134 US24ovrKickapooCrk.dgn	USER NAME = jonesce	DESIGNED - D HOFFMAN	REVISED -
		DRAWN - C JONES	REVISED -
		CHECKED -	REVISED -
		DATE - 12/30/2010	REVISED -

**STATE OF ILLINOIS
DEPARTMENT OF TRANSPORTATION**

**TRAFFIC CONTROL
STRUCTURE NO. 072-0134**

SCALE: _____ SHEET NO. ____ OF ____ SHEETS STA. _____ TO STA. _____

F.A.P. RTE.	SECTION	COUNTY	TOTAL SHEETS	SHEET NO.
317	(48B)1-1	PEORIA	26	11
N.Abut. Rehab. Brgs./Jt. Repl. CONTRACT NO. 68995				
ILLINOIS FED. AID PROJECT				