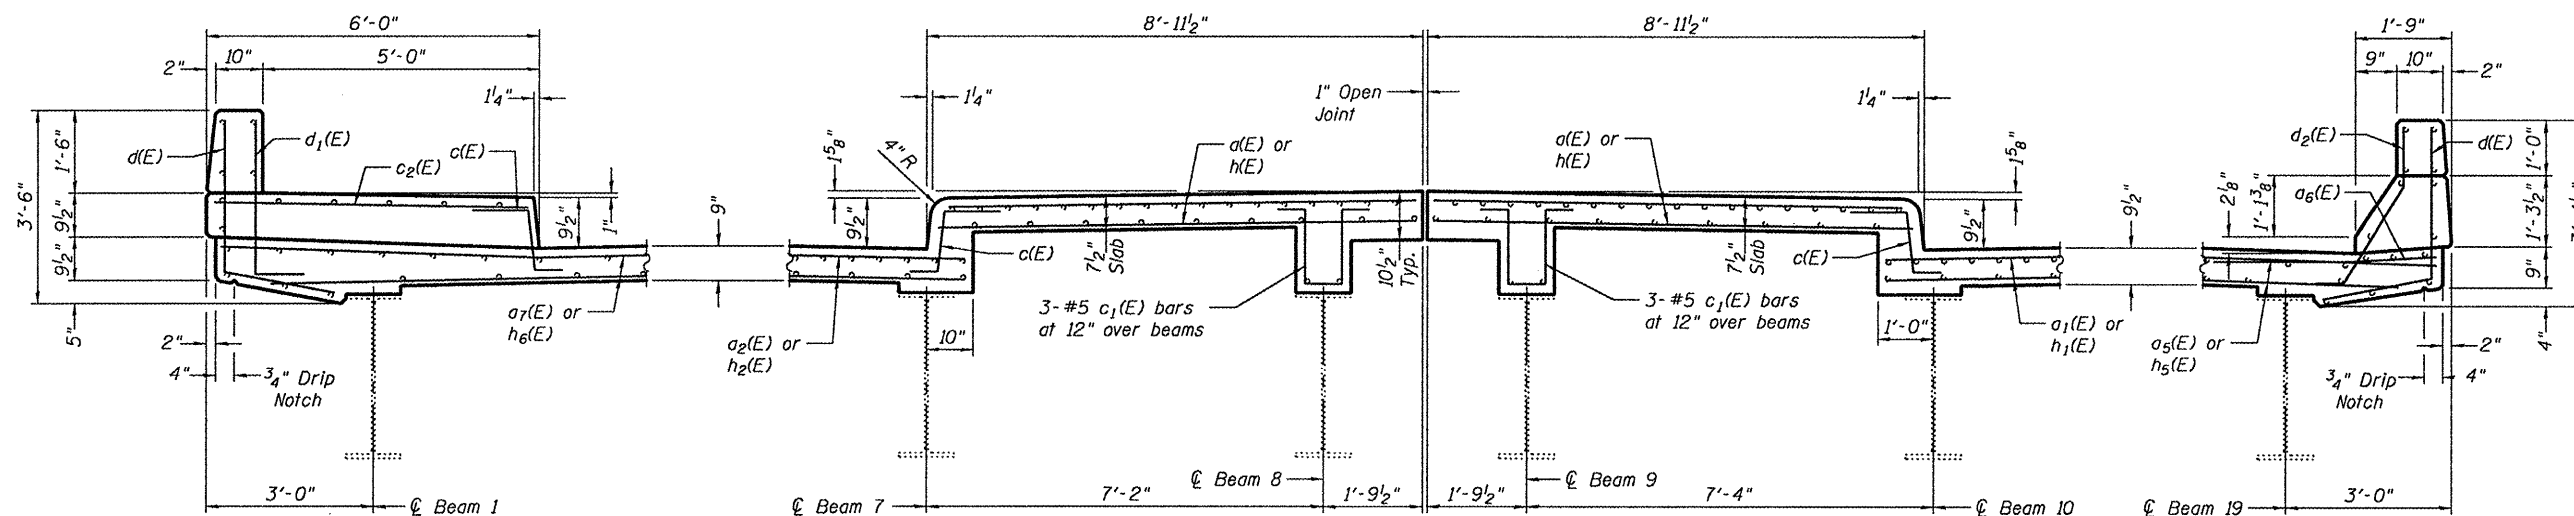


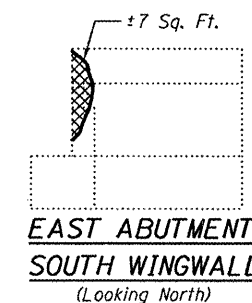
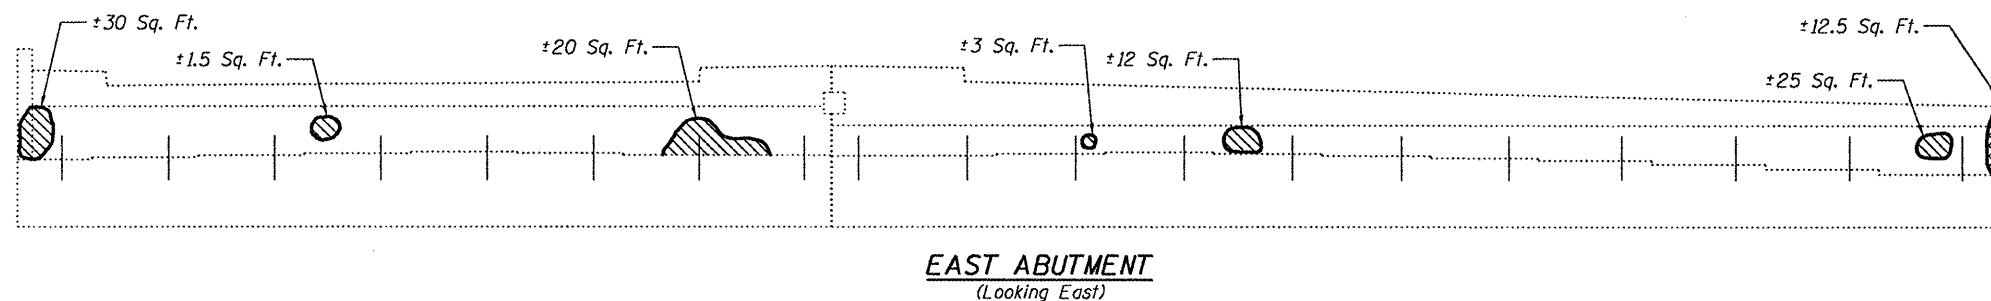
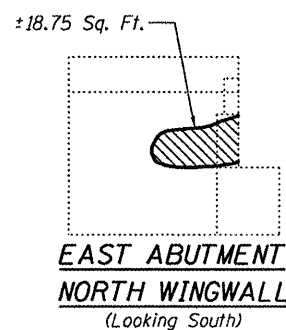
STAGING DECK CROSS-SECTION
(At East Abutment)
(Looking East)





TYPICAL SIDEWALK SECTION ON NORTH SIDE

TYPICAL MEDIAN SECTION

TYPICAL PARAPET SECTION ON SOUTH SIDE



 Structural Repair of Concrete (Depth ≤ 5")
 Structural Repair of Concrete (Depth > 5")

DESIGNED - I.J.L.	EXAMINED - <i>James F. [Signature]</i>	DATE - February 3, 2011
CHECKED - A.T.H.	PASSED - <i>Carl [Signature]</i>	
DRAWN - Drew Christopher	ACTING ENGINEER OF BRIDGES AND STRUCTURES	
CHECKED - I.J.L. A.T.H.		

STATE OF ILLINOIS
DEPARTMENT OF TRANSPORTATION

EAST ABUTMENT DETAILS
SN 072-0134

F.A.P. RTE.	SECTION	COUNTY	TOTAL SHEETS	SHEET NO.
317	(48B)I-1	Peoria	26	22
			CONTRACT NO. 68995	
ILLINOIS FED. AID PROJECT				

SHEET NO. 2 OF 6 SHEETS

SLT-94-001-10