


LEGEND

- 725-- EXISTING CONTOUR
- - - - EXISTING INTERMEDIATE CONTOUR
- 725 — PROPOSED CONTOUR
- — — — PROPOSED INTERMEDIATE CONTOUR

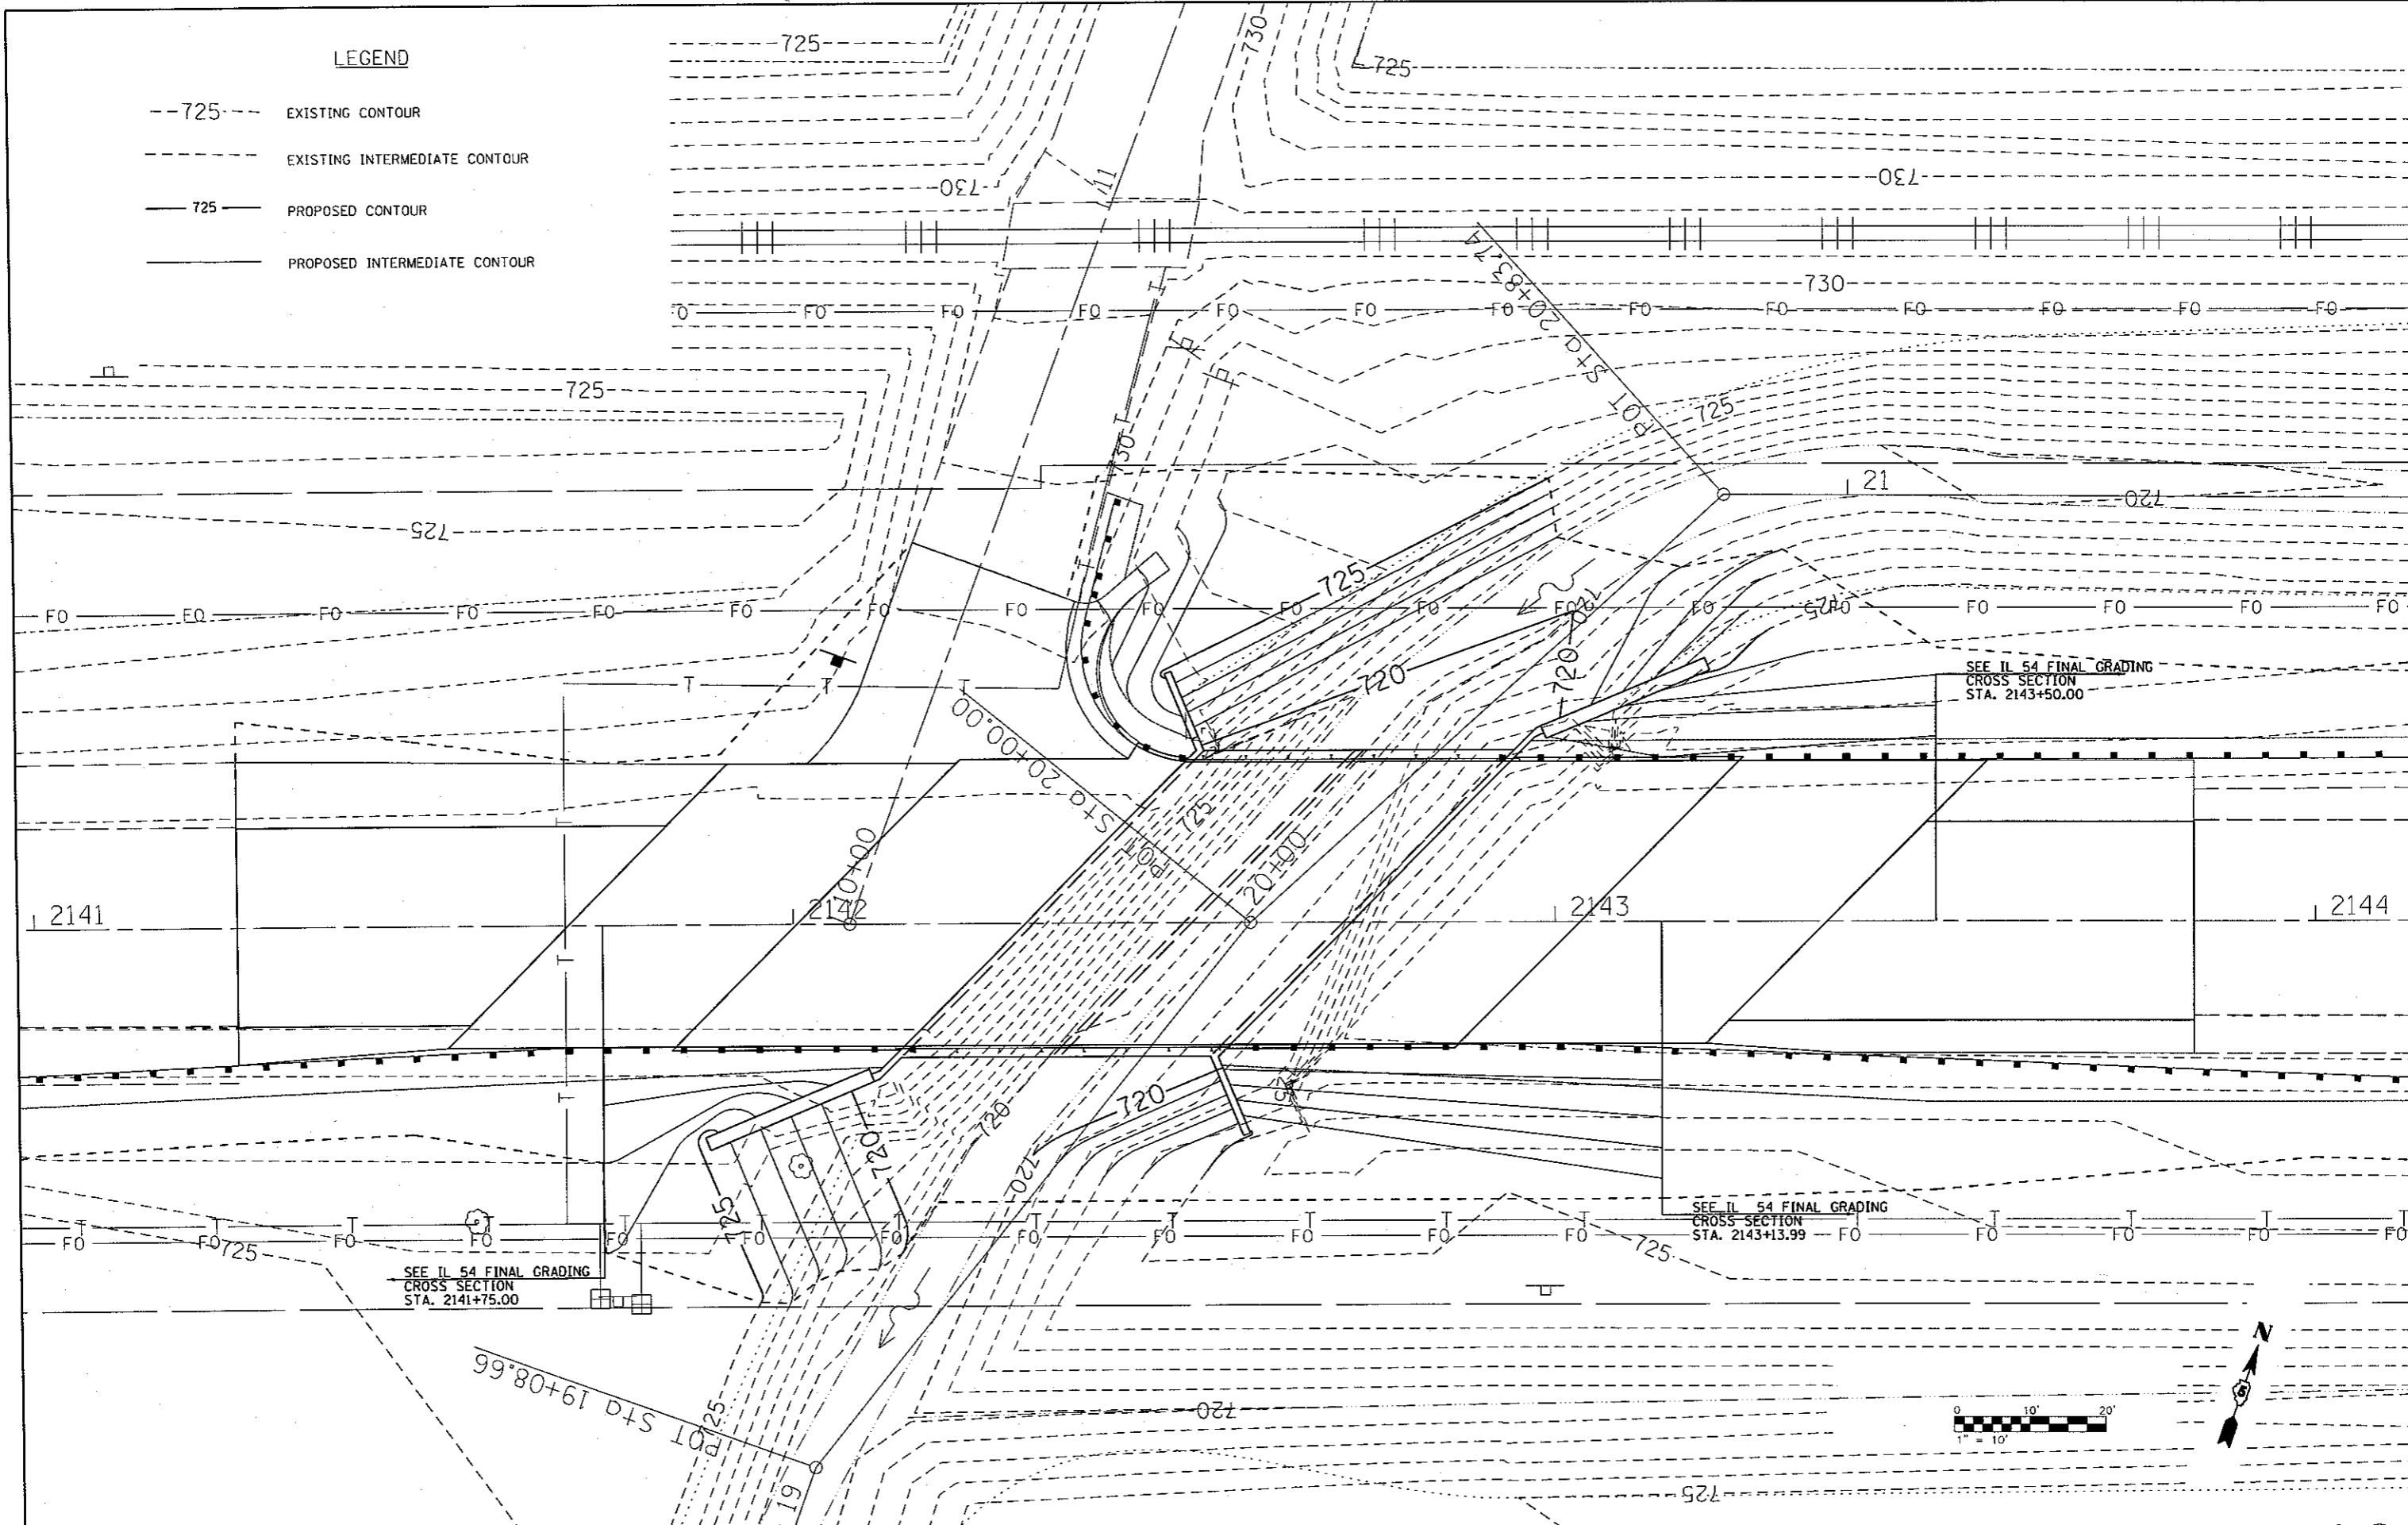

FILE NAME =
D570271-sht-grddetail.dgn

USER NAME = wllewis
PLOT SCALE = 20.0000' / IN.
PLOT DATE = 12/1/2010 12:21:20 PM

DESIGNED - JDS
DRAWN - WLL
CHECKED - RJA
DATE -

REVISED -
REVISED -
REVISED -
REVISED -

**STATE OF ILLINOIS
DEPARTMENT OF TRANSPORTATION**

**IL 54 OVER COON CREEK
GRADING DETAIL**

SCALE: SHEET NO. OF SHEETS STA. TO STA.

F.A.P. RTE.	SECTION	COUNTY	TOTAL SHEETS	SHEET NO.
71	(15B-1)BR-1	DEWITT	76	23
CONTRACT NO. 70271				
ILLINOIS FED. AID PROJECT				