
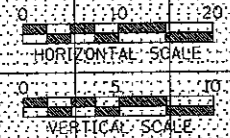


DATE	
BY	
FINAL SURVEY	
REVISED	
NOTED	
PLOTTED	
TEMPLATE	
AREAS CHECKED	
NO.	

DATE	
BY	
ORIGINAL SURVEY	
REVISED	
NOTED	
PLOTTED	
TEMPLATE	
AREAS CHECKED	
NO.	

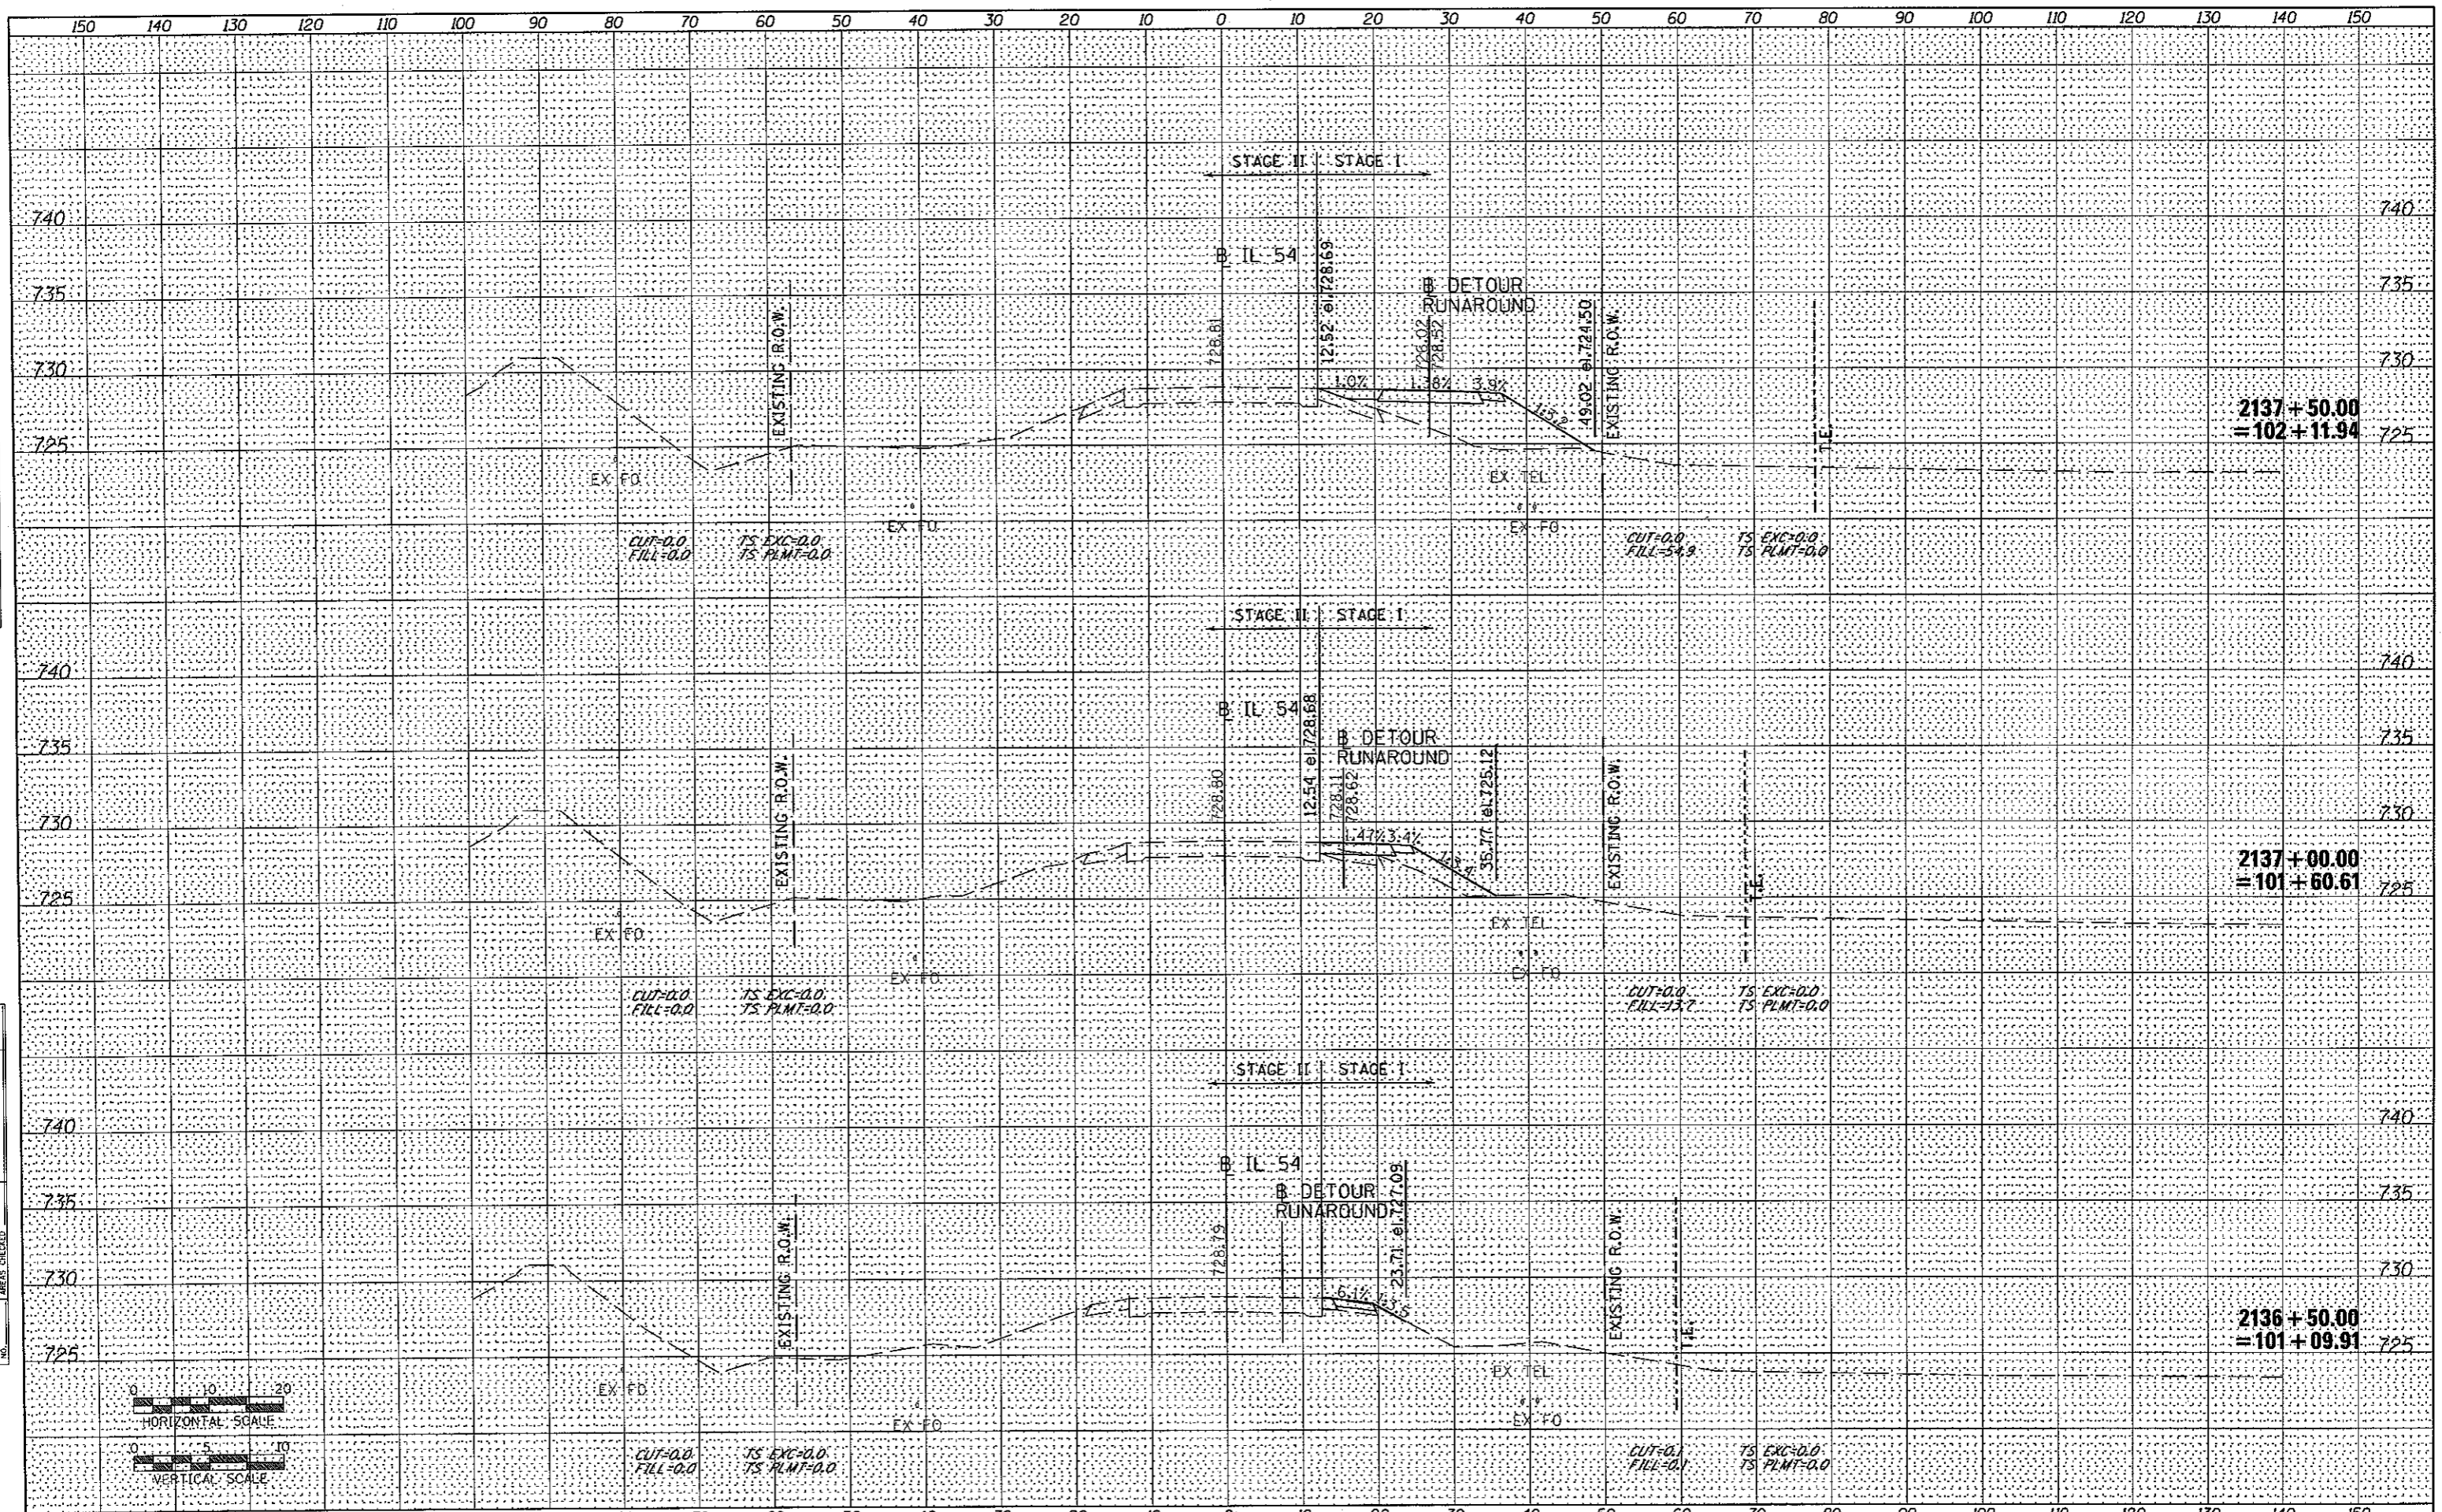

FILE NAME = 0570271-sht-xxsht-construction.dgn	USER NAME = williams	DESIGNED -	REVISED -	STATE OF ILLINOIS DEPARTMENT OF TRANSPORTATION	ILL 54 OVER COON CREEK CONSTRUCTION CROSS SECTIONS			F.A.P. RTE. 71	SECTION (15B-11BR-1)	COUNTY DEWITT	TOTAL SHEETS 76	SHEET NO. 37
	PLOT SCALE = 20,0000' / IN.	CHECKED -	REVISED -		SCALE:	SHEET NO.	OF SHEETS	STA. 2136+50.00 TO STA. 2137+50.00	CONTRACT NO. 70271			
	PLOT DATE = 12/1/2010	DATE -	REVISED -		[ILLINOIS] FED. AID PROJECT							
...D570271-sht-xxsht-construction.dgn 12/1/2010 1:28:20 PM												