
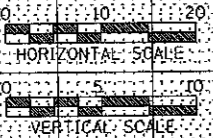


DATE	
BY	
FINAL SURVEY	
PLOTTED	
TEMPLATE	
NOTE BOOK	
AREAS CHECKED	

DATE	
BY	
ORIGINAL SURVEY	
PLOTTED	
TEMPLATE	
NOTE BOOK	
AREAS CHECKED	

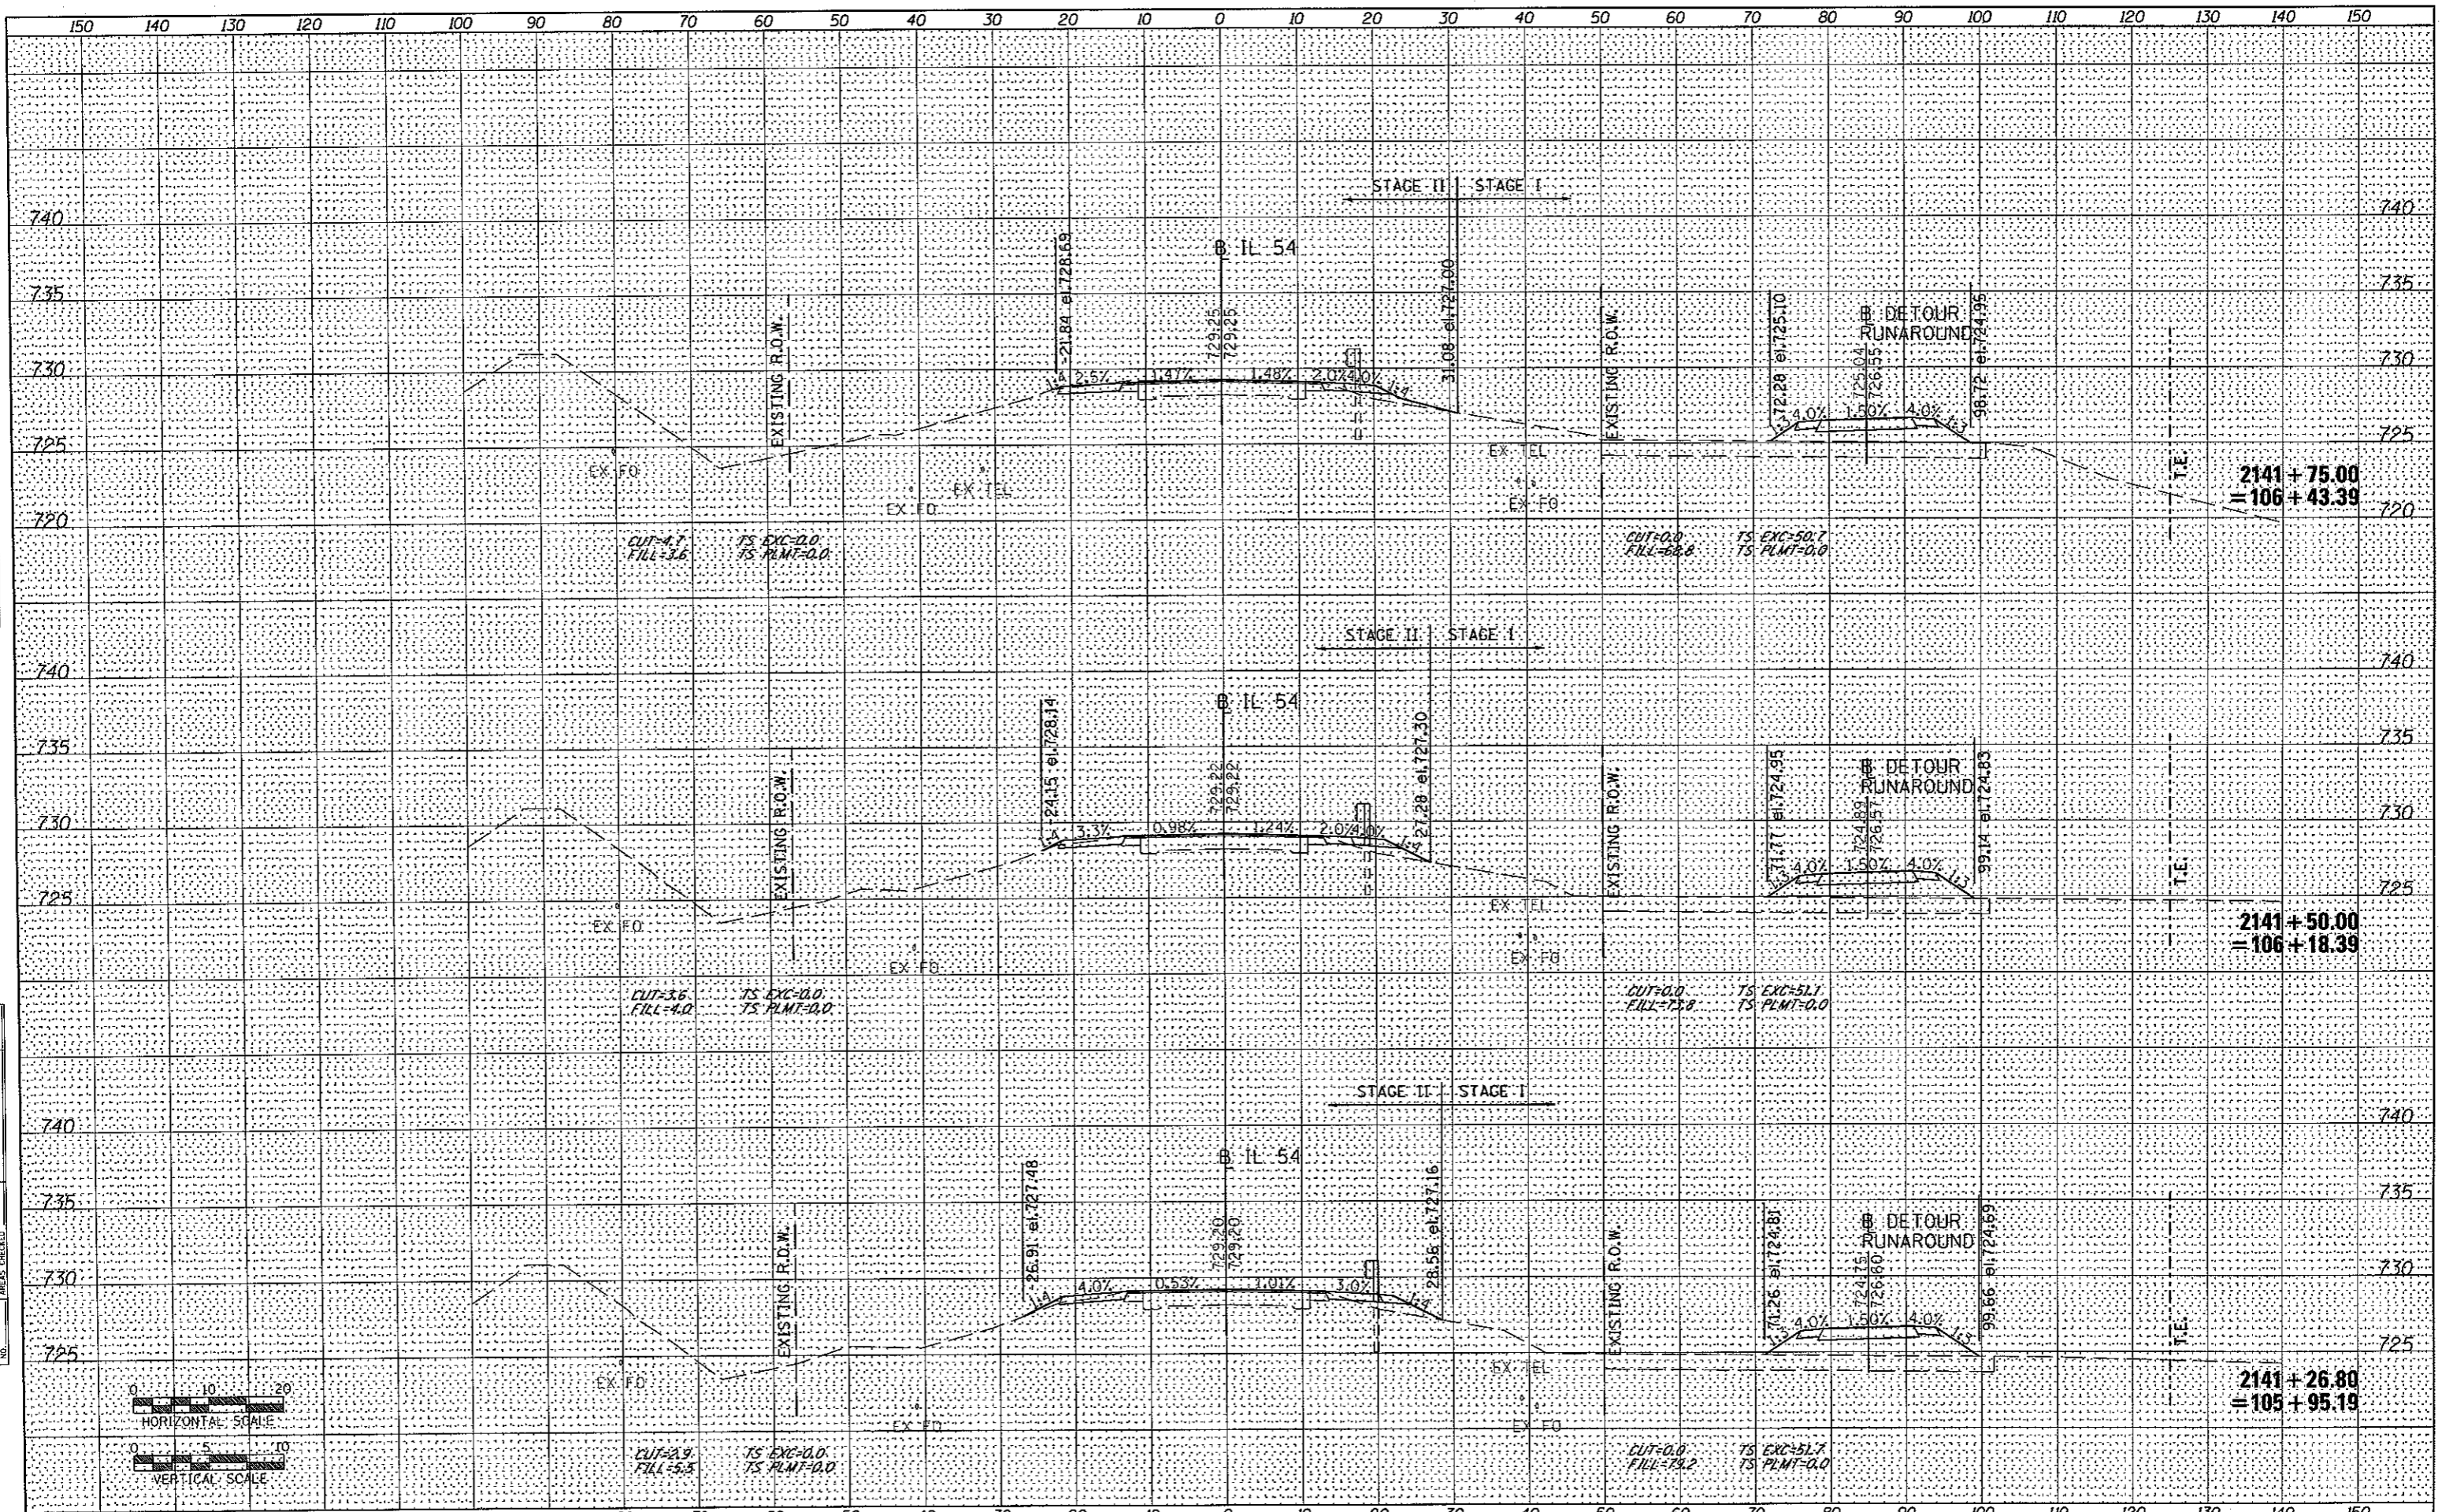

FILE NAME = D570271-sht-ssht-construction.dgn	USER NAME = williams	DESIGNED -	REVISED -	STATE OF ILLINOIS DEPARTMENT OF TRANSPORTATION	IL 54 OVER COON CREEK CONSTRUCTION CROSS SECTIONS	F.A.P. RTE. 71	SECTION (15B-1)BR-1	COUNTY	TOTAL SHEETS 76	SHEET NO. 41		
	PLOT SCALE = 20.0000' / IN.	CHECKED -	REVISED -			SCALE:	SHEET NO. OF SHEETS	STA. 2141+26.80 TO STA. 2141+75.00	CONTRACT NO. 70271			
	PLOT DATE = 12/1/2010	DATE -	REVISED -			ILLINOIS FED. AID PROJECT						
...D570271-sht-ssht-construction.dgn 12/1/2010 1:29:26 PM												