
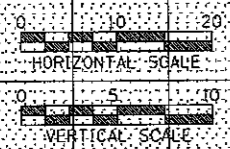


DATE	
BY	
SUPERVED	
NOTE BOOK	
NO.	
AREAS CHECKED	

DATE	
BY	
ORIGINAL	
NOTE BOOK	
NO.	
AREAS CHECKED	

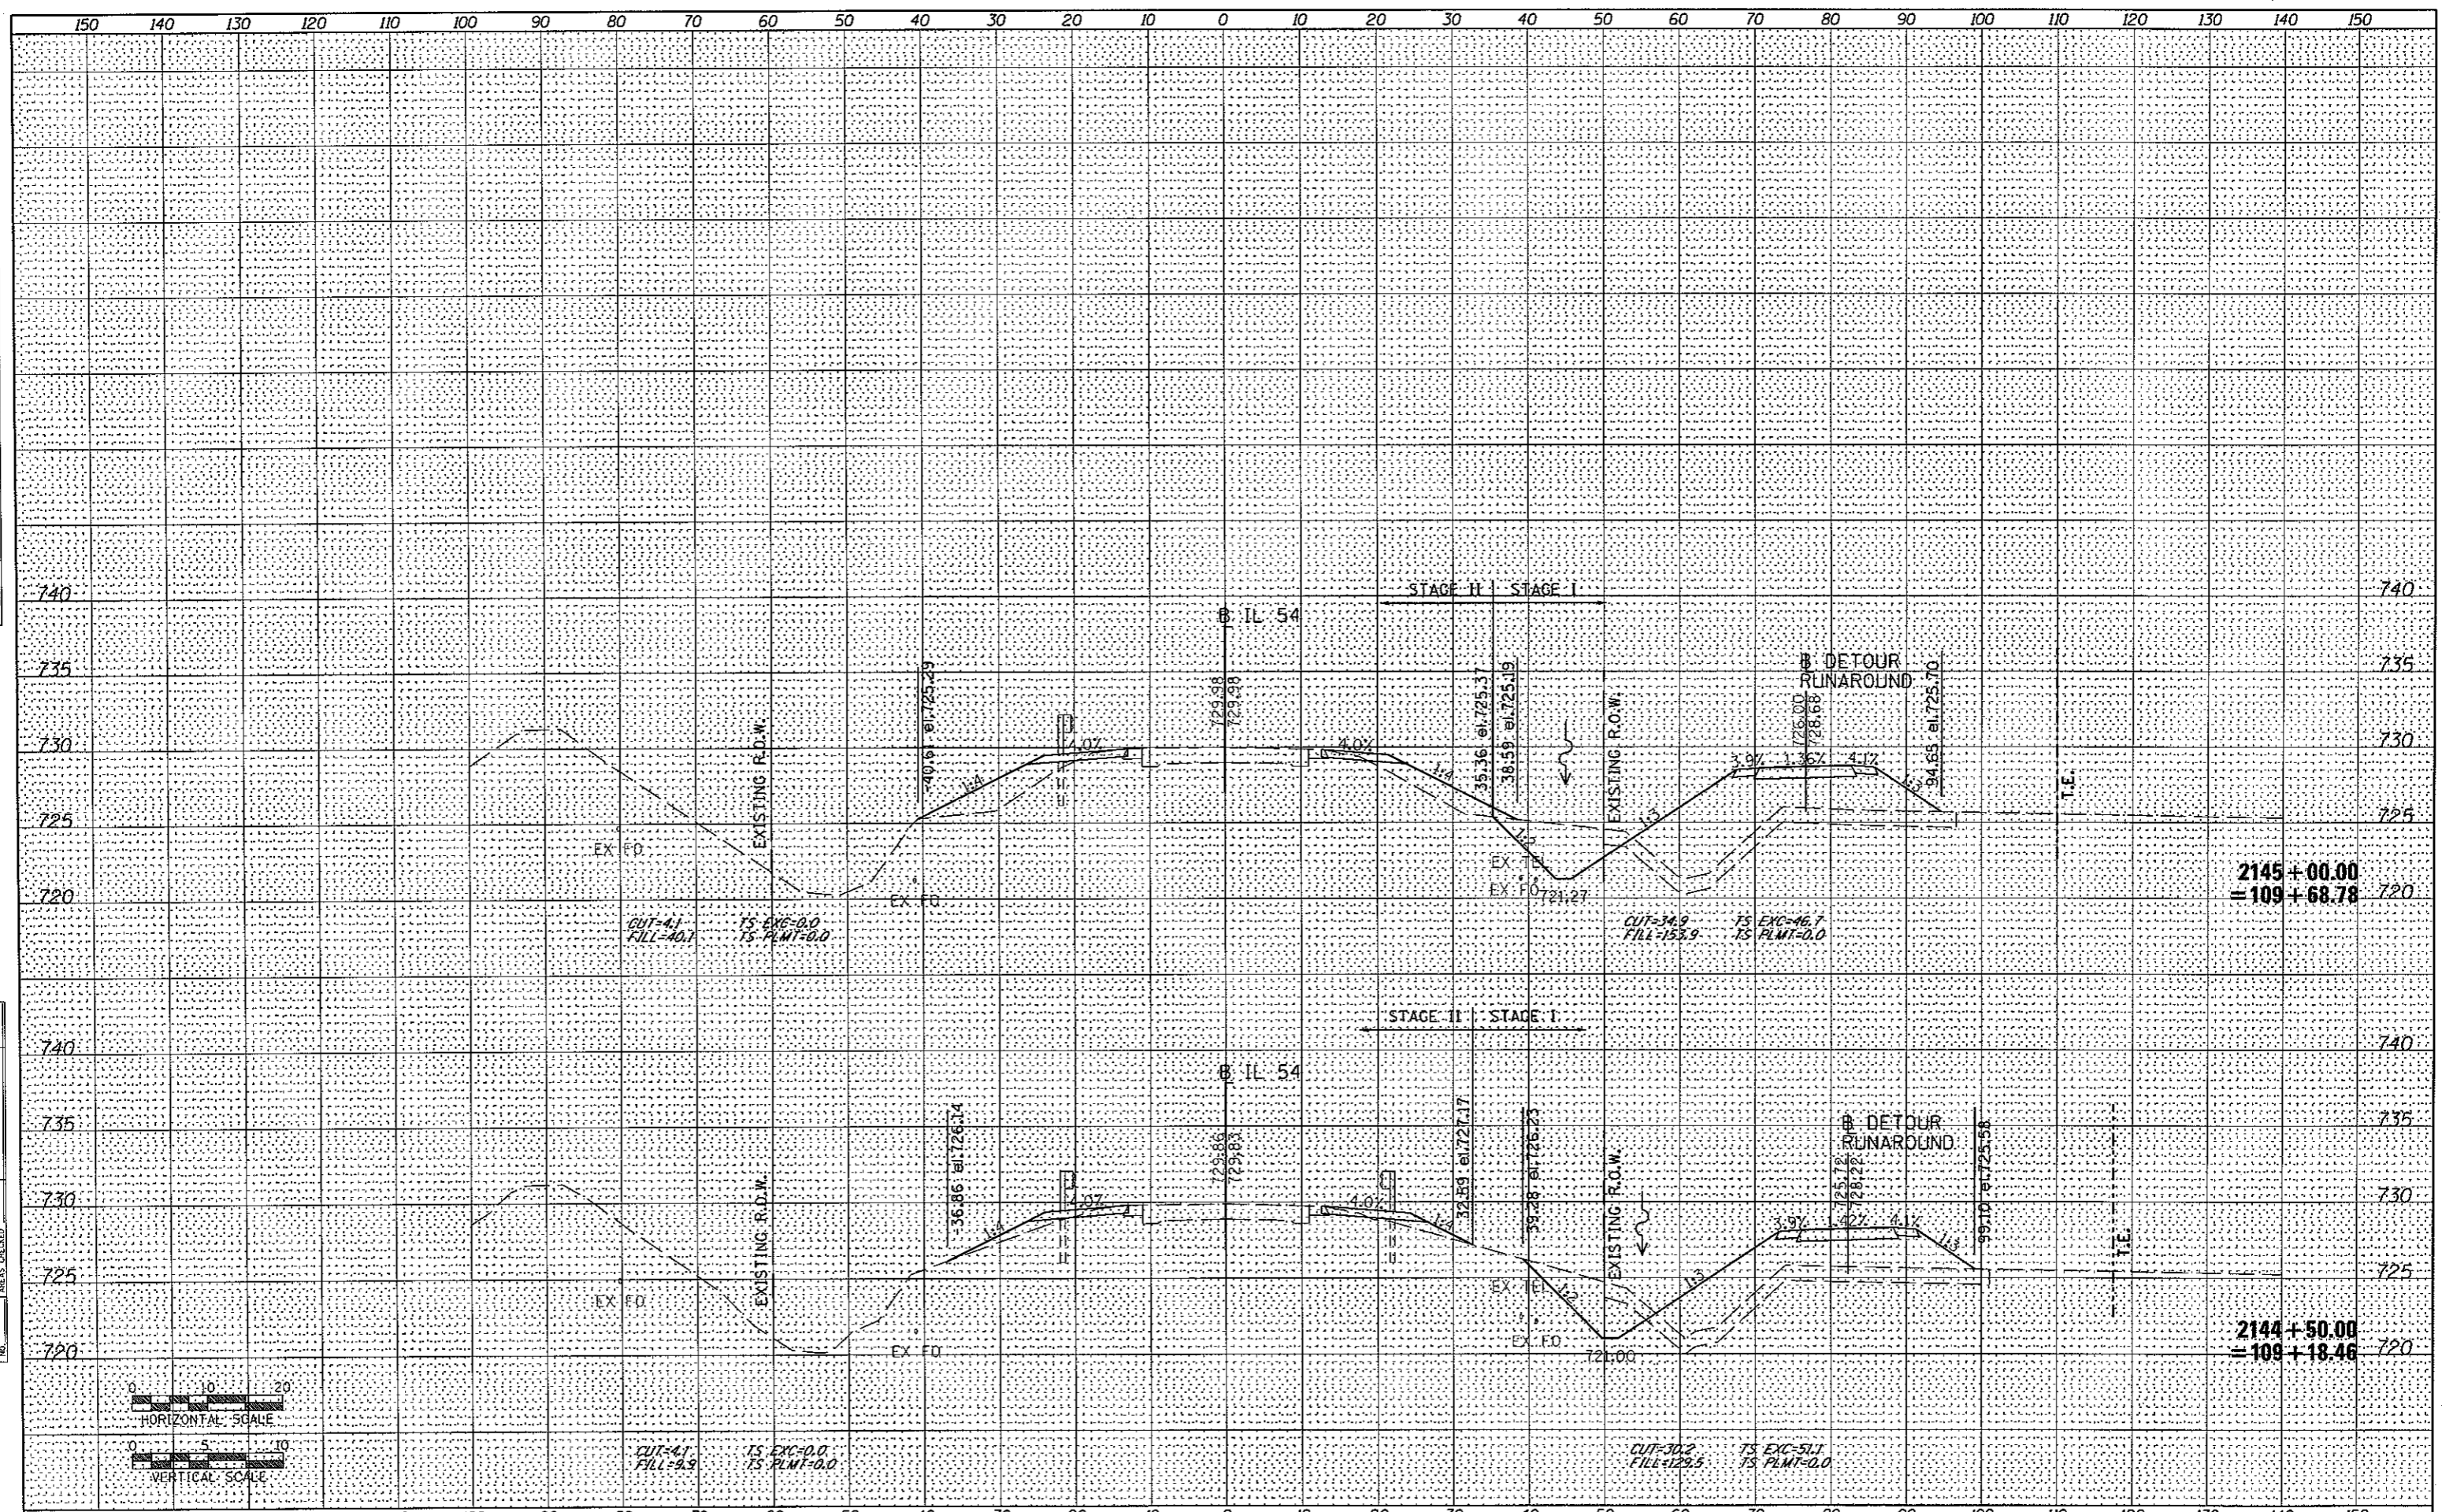

FILE NAME = 0578271-sht-ssht-construction.dgn  
 USER NAME = wilewis  
 PLOT SCALE = 26.0000" / IN.  
 PLOT DATE = 12/1/2010

DESIGNED -	REVISED -
DRAWN -	REVISED -
CHECKED -	REVISED -
DATE -	REVISED -

**STATE OF ILLINOIS  
DEPARTMENT OF TRANSPORTATION**

**IL 54 OVER COON CREEK CONSTRUCTION CROSS SECTIONS**

SCALE: SHEET NO. OF SHEETS STA. 2144+50.00 TO STA. 2145+00.00

F.A.P. RTE. 71	SECTION (158-1)BR-1	COUNTY DEWITT	TOTAL SHEETS 76	SHEET NO. 47
			CONTRACT NO. 70271	
ILLINOIS FED. AID PROJECT				