


DATE	
BY	
FINAL SURVEY	
TEMPLATE	
NOTE BOOK	
AREAS CHECKED	
NO.	

DATE	
BY	
ORIGINAL SURVEY	
TEMPLATE	
NOTE BOOK	
AREAS CHECKED	
NO.	

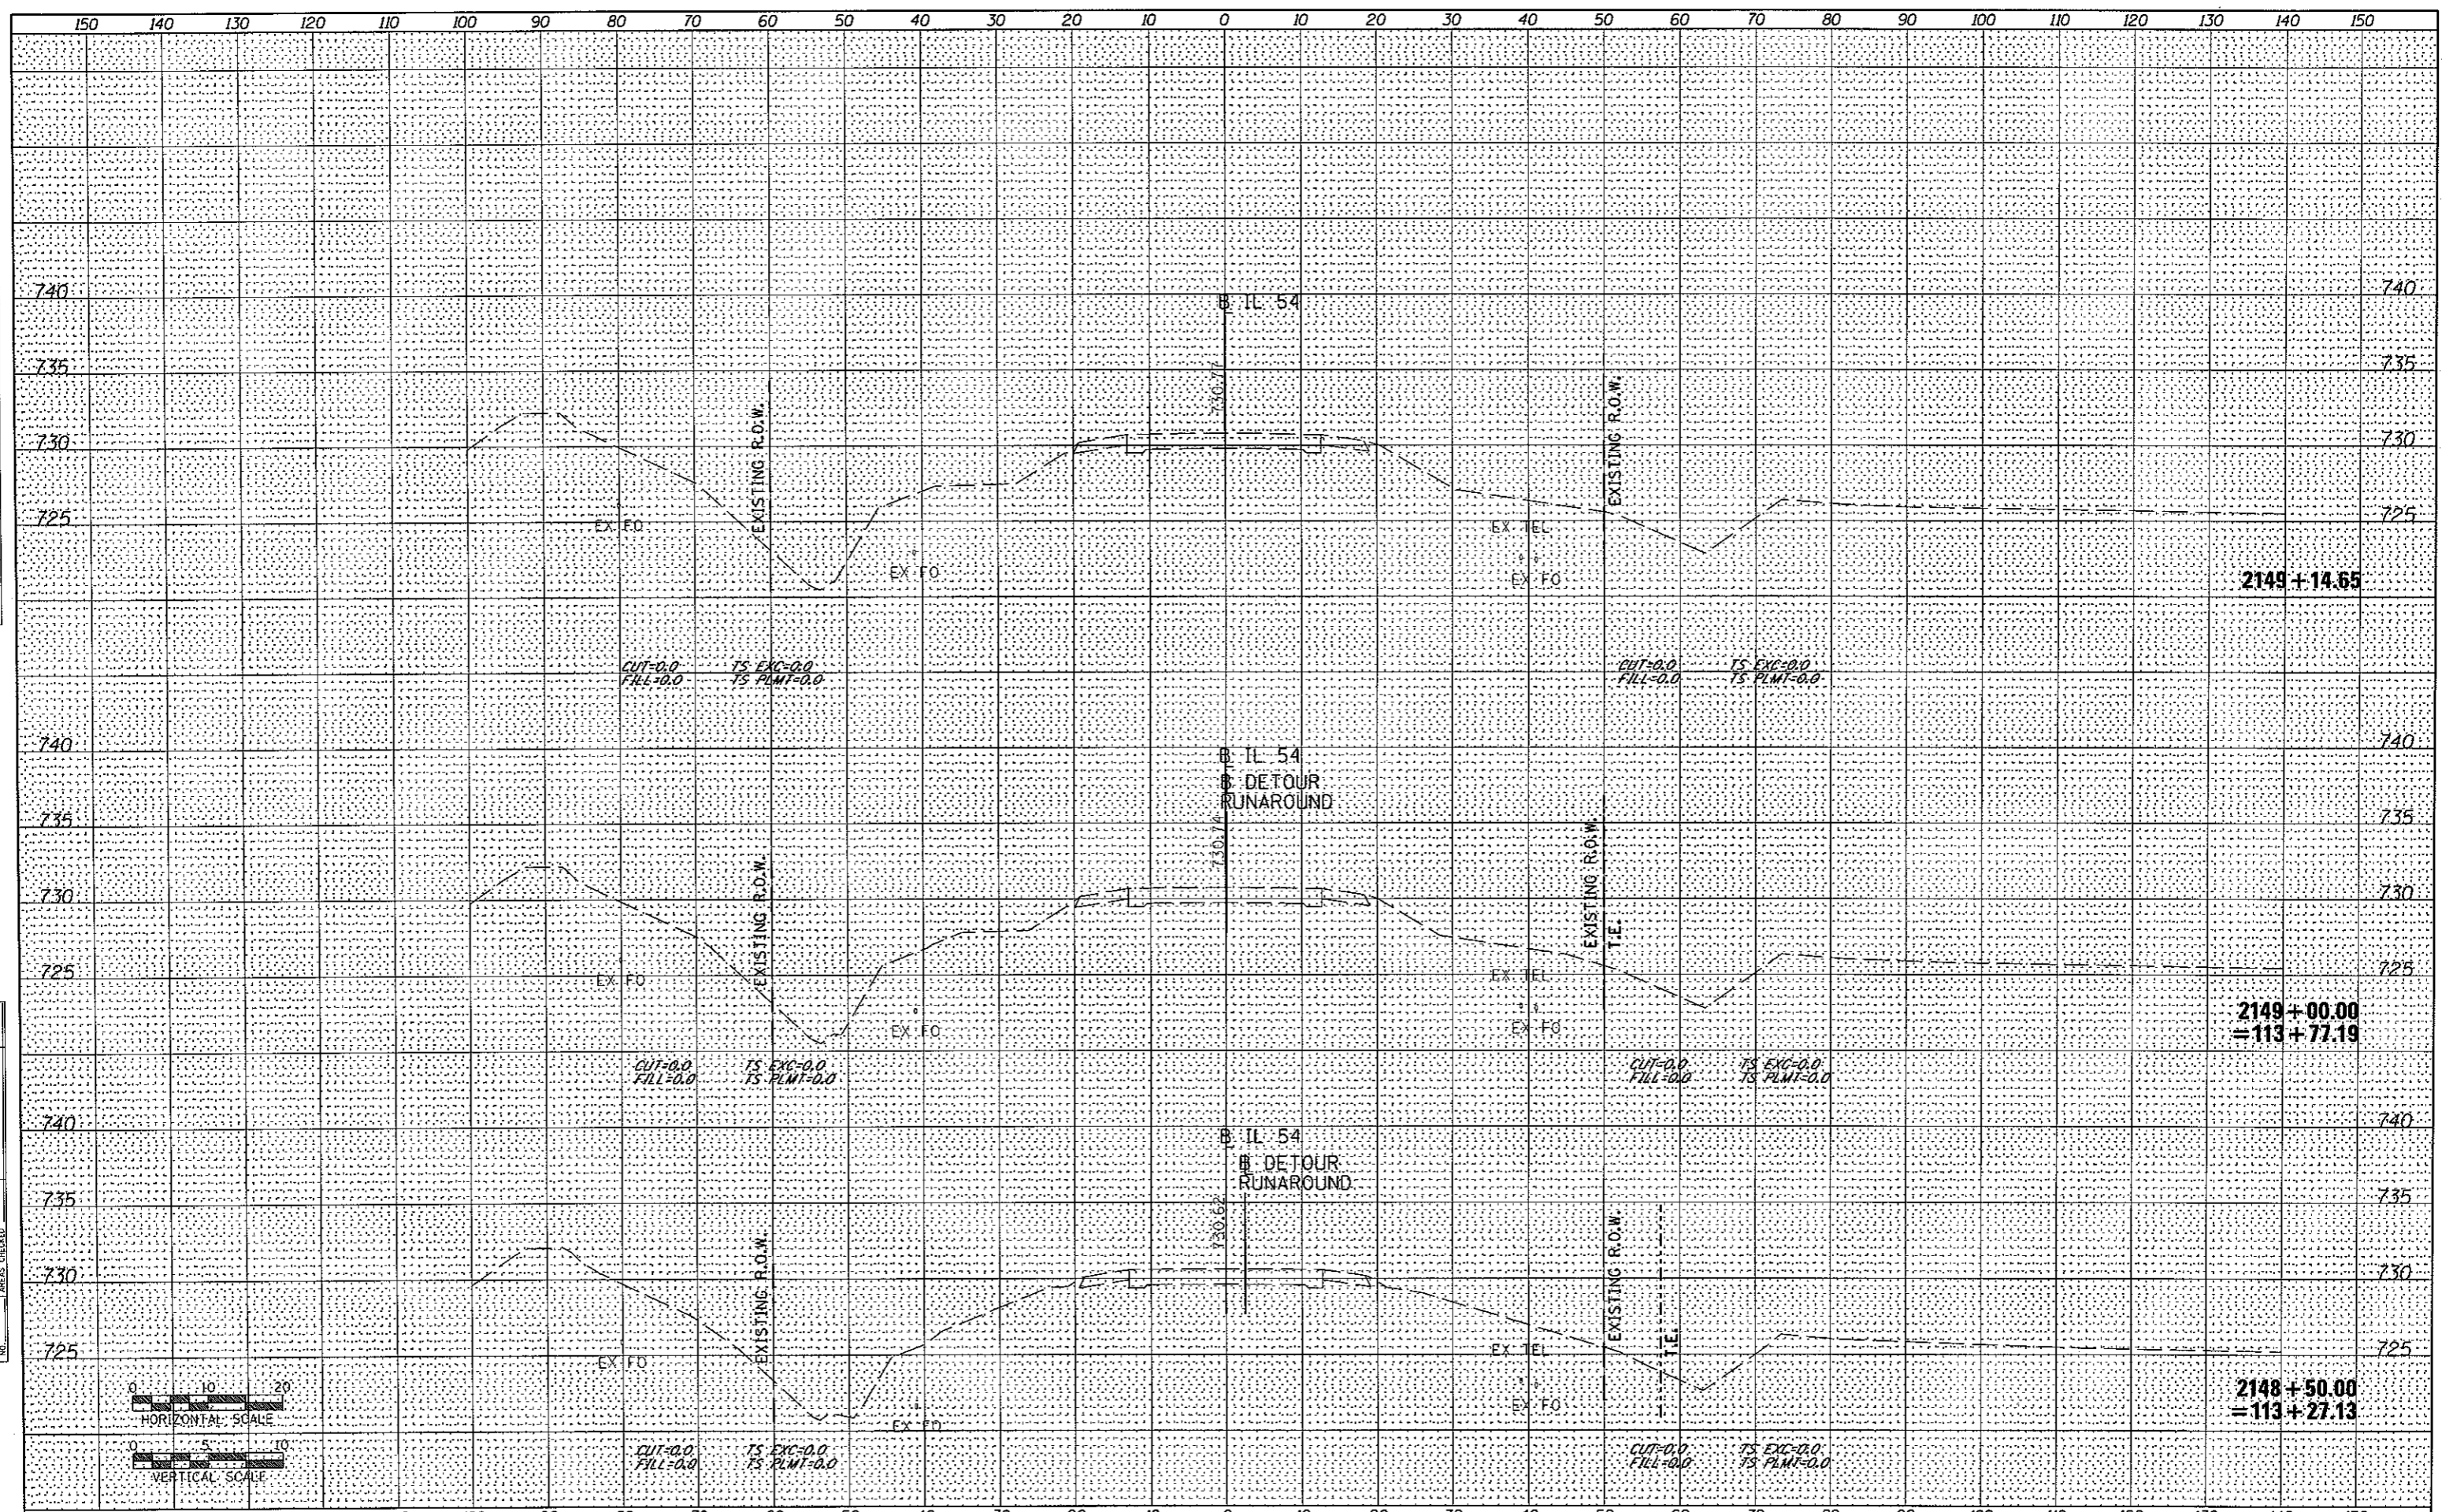

FILE NAME = 0570271-sht-xssht-construction.dgn	USER NAME = willews	DESIGNED -	REVISED -	STATE OF ILLINOIS DEPARTMENT OF TRANSPORTATION	IL 54 OVER COON CREEK CONSTRUCTION CROSS SECTIONS	F.A.P. RTE. 71	SECTION (158-UBR-1)	COUNTY DEWITT	TOTAL SHEETS 76	SHEET NO. 51		
PLOT SCALE = 20.0000' / IN.	CHECKED -	REVISED -	SCALE:			SHEET NO. OF SHEETS	STA. 2148+50.00 TO STA. 2149+14.65	CONTRACT NO. 70271				
PLOT DATE = 12/1/2010	DATE -	REVISED -	ILLINOIS FED. AID PROJECT									