
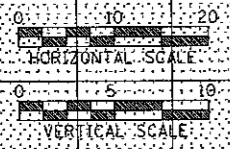


DATE	
BY	
FINAL SURVEY	
NOTED	
NOTE BOOK	
NO.	

DATE	
BY	
ORIGINAL SURVEY	
NOTED	
NOTE BOOK	
NO.	

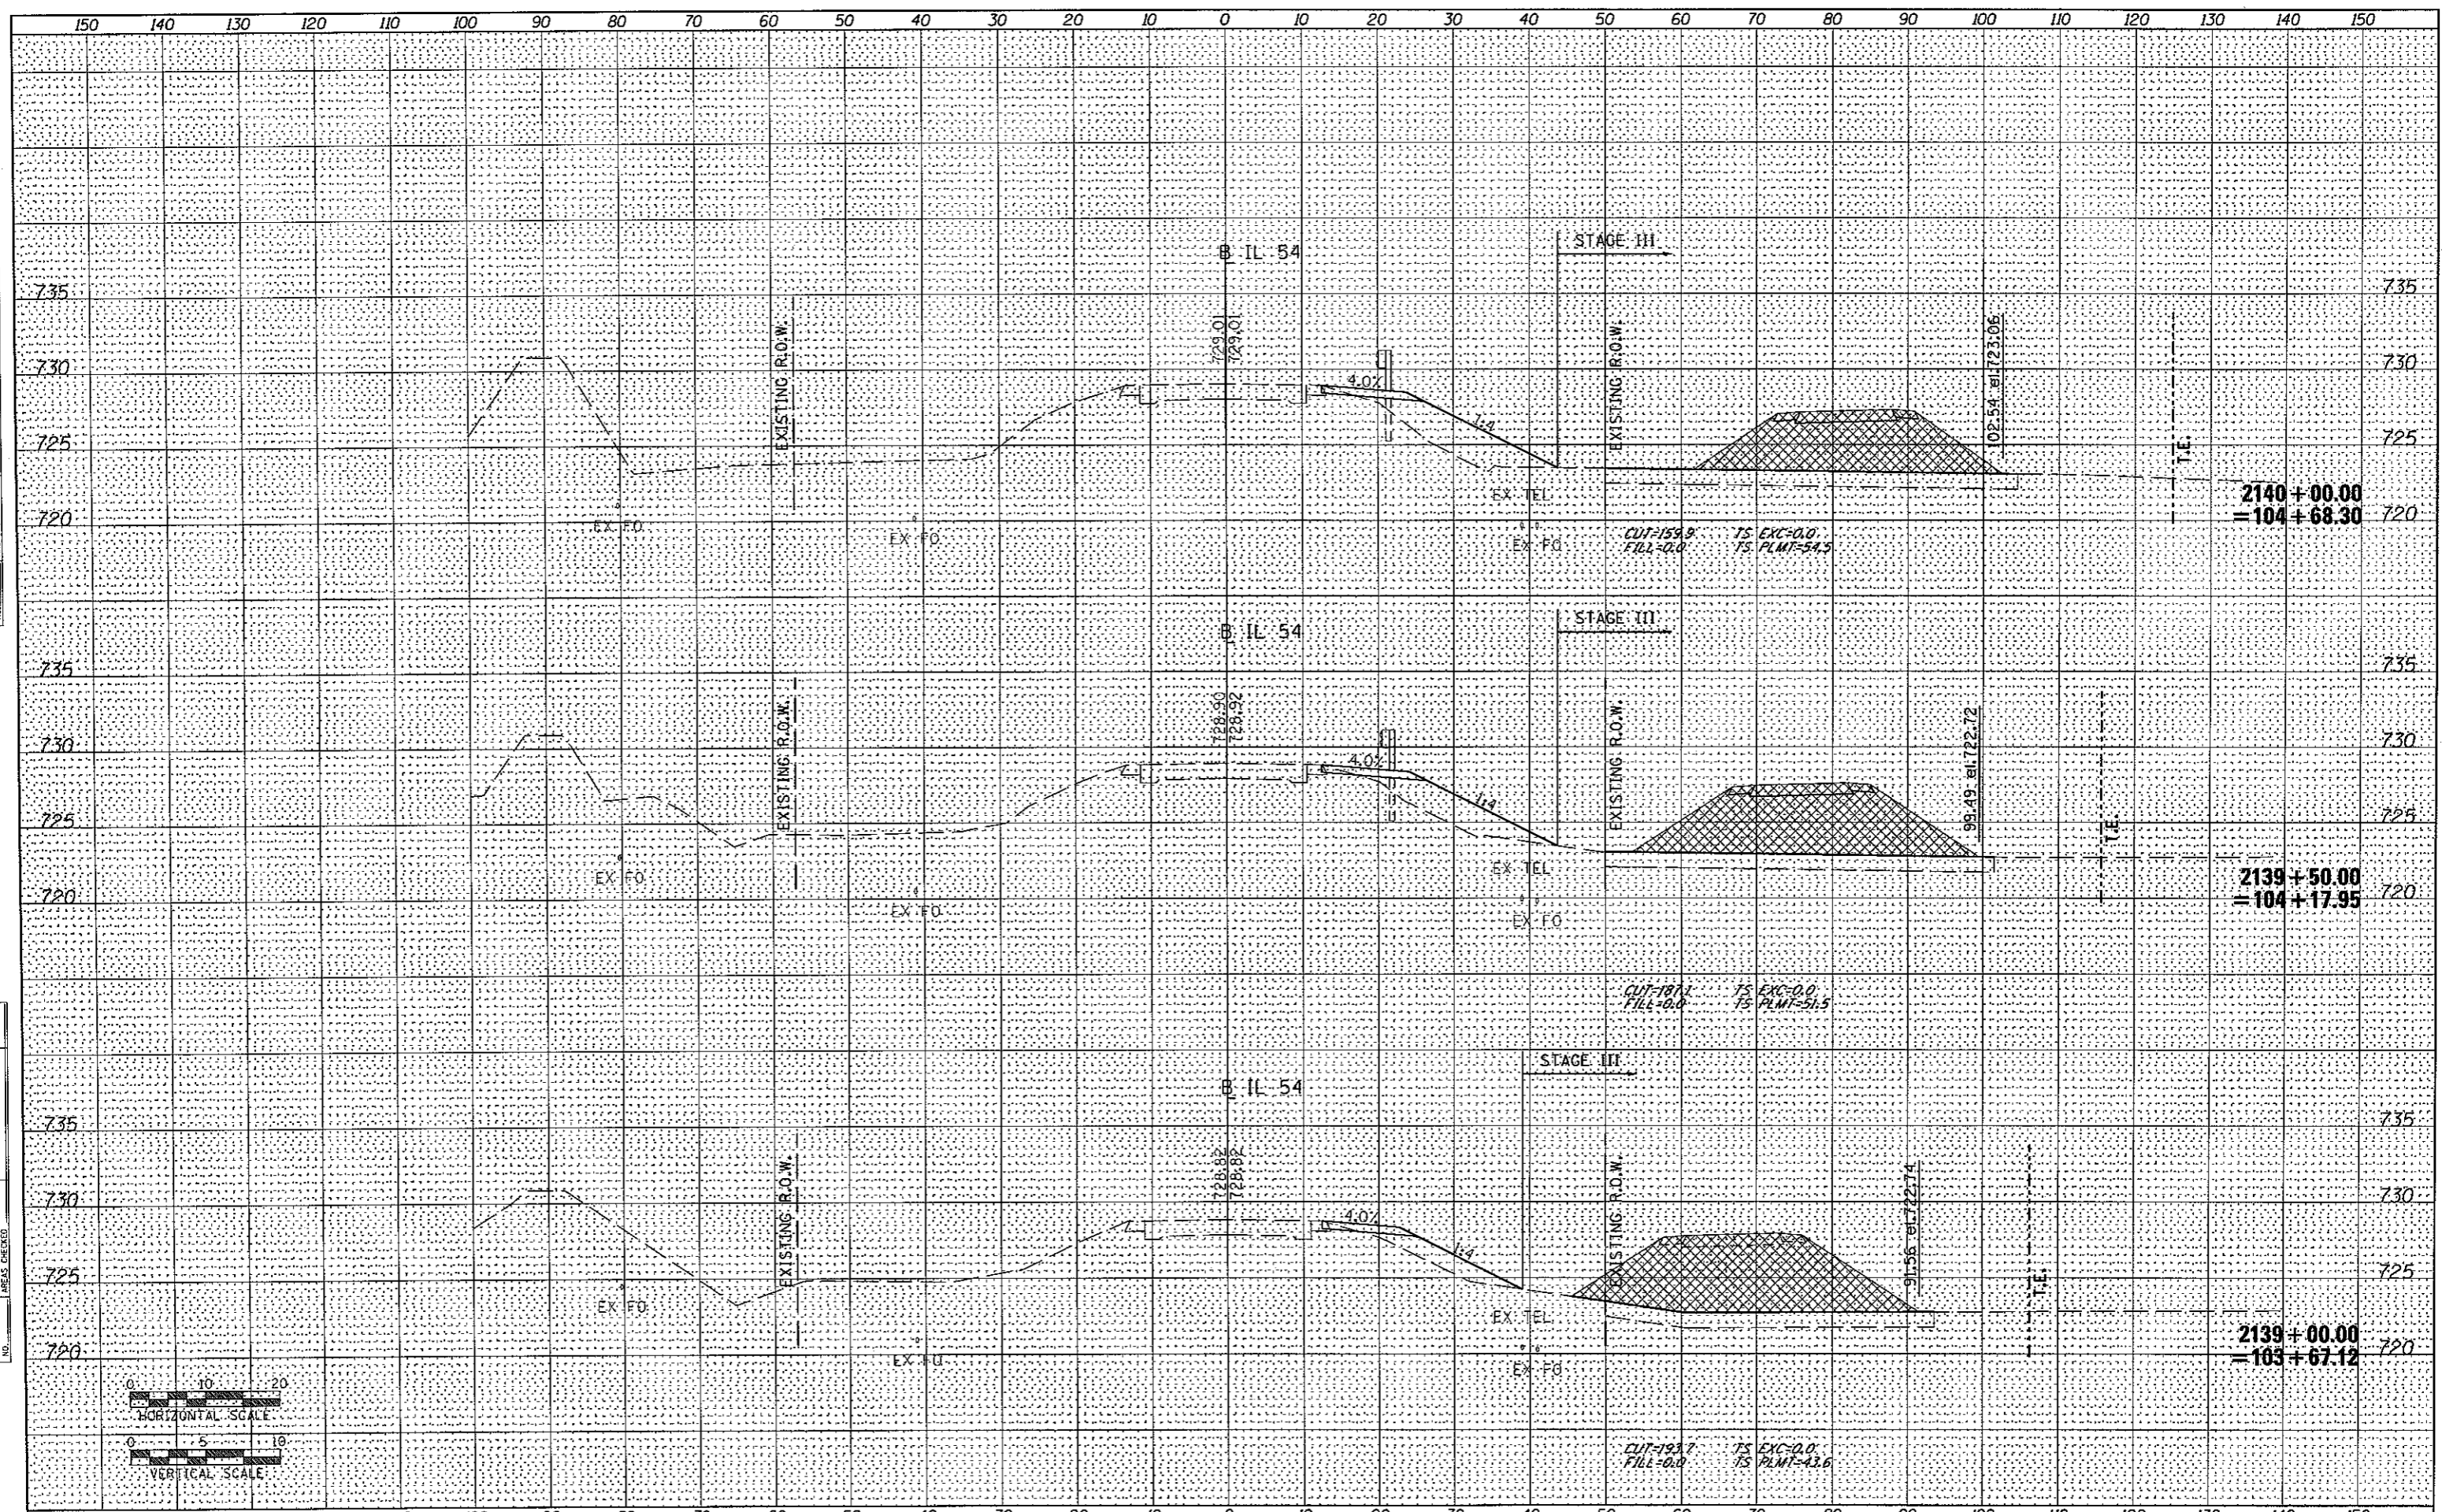

FILE NAME = D570271-sht-xssht-final grading.dgn	USER NAME = wlewis	DESIGNED -	REVISED -	STATE OF ILLINOIS DEPARTMENT OF TRANSPORTATION	IL 54 OVER COON CREEK FINAL GRADING CROSS SECTIONS	F.A.P. R.T.E. = 71	SECTION = (15B-1)8R-1	COUNTY = DEWITT	TOTAL SHEETS = 76	SHEET NO. = 55	
PLOT SCALE = 20,0000' / IN.	CHECKED -	REVISED -	SCALE: 1" = 40'			SHEET NO. OF SHEETS = 76	STA. 2139+00.00 TO STA. 2140+00.00	CONTRACT NO. 70271		ILLINOIS FED. AID PROJECT	
PLOT DATE = 12/1/2010	DATE -	REVISED -									