
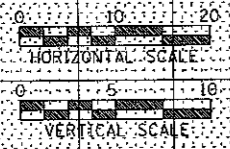


DATE	
BY	
FINAL SURVEY	
PLOTTED	
NOTE BOOK	
AREAS CHECKED	

DATE	
BY	
ORIGINAL SURVEY	
PLOTTED	
NOTE BOOK	
AREAS CHECKED	

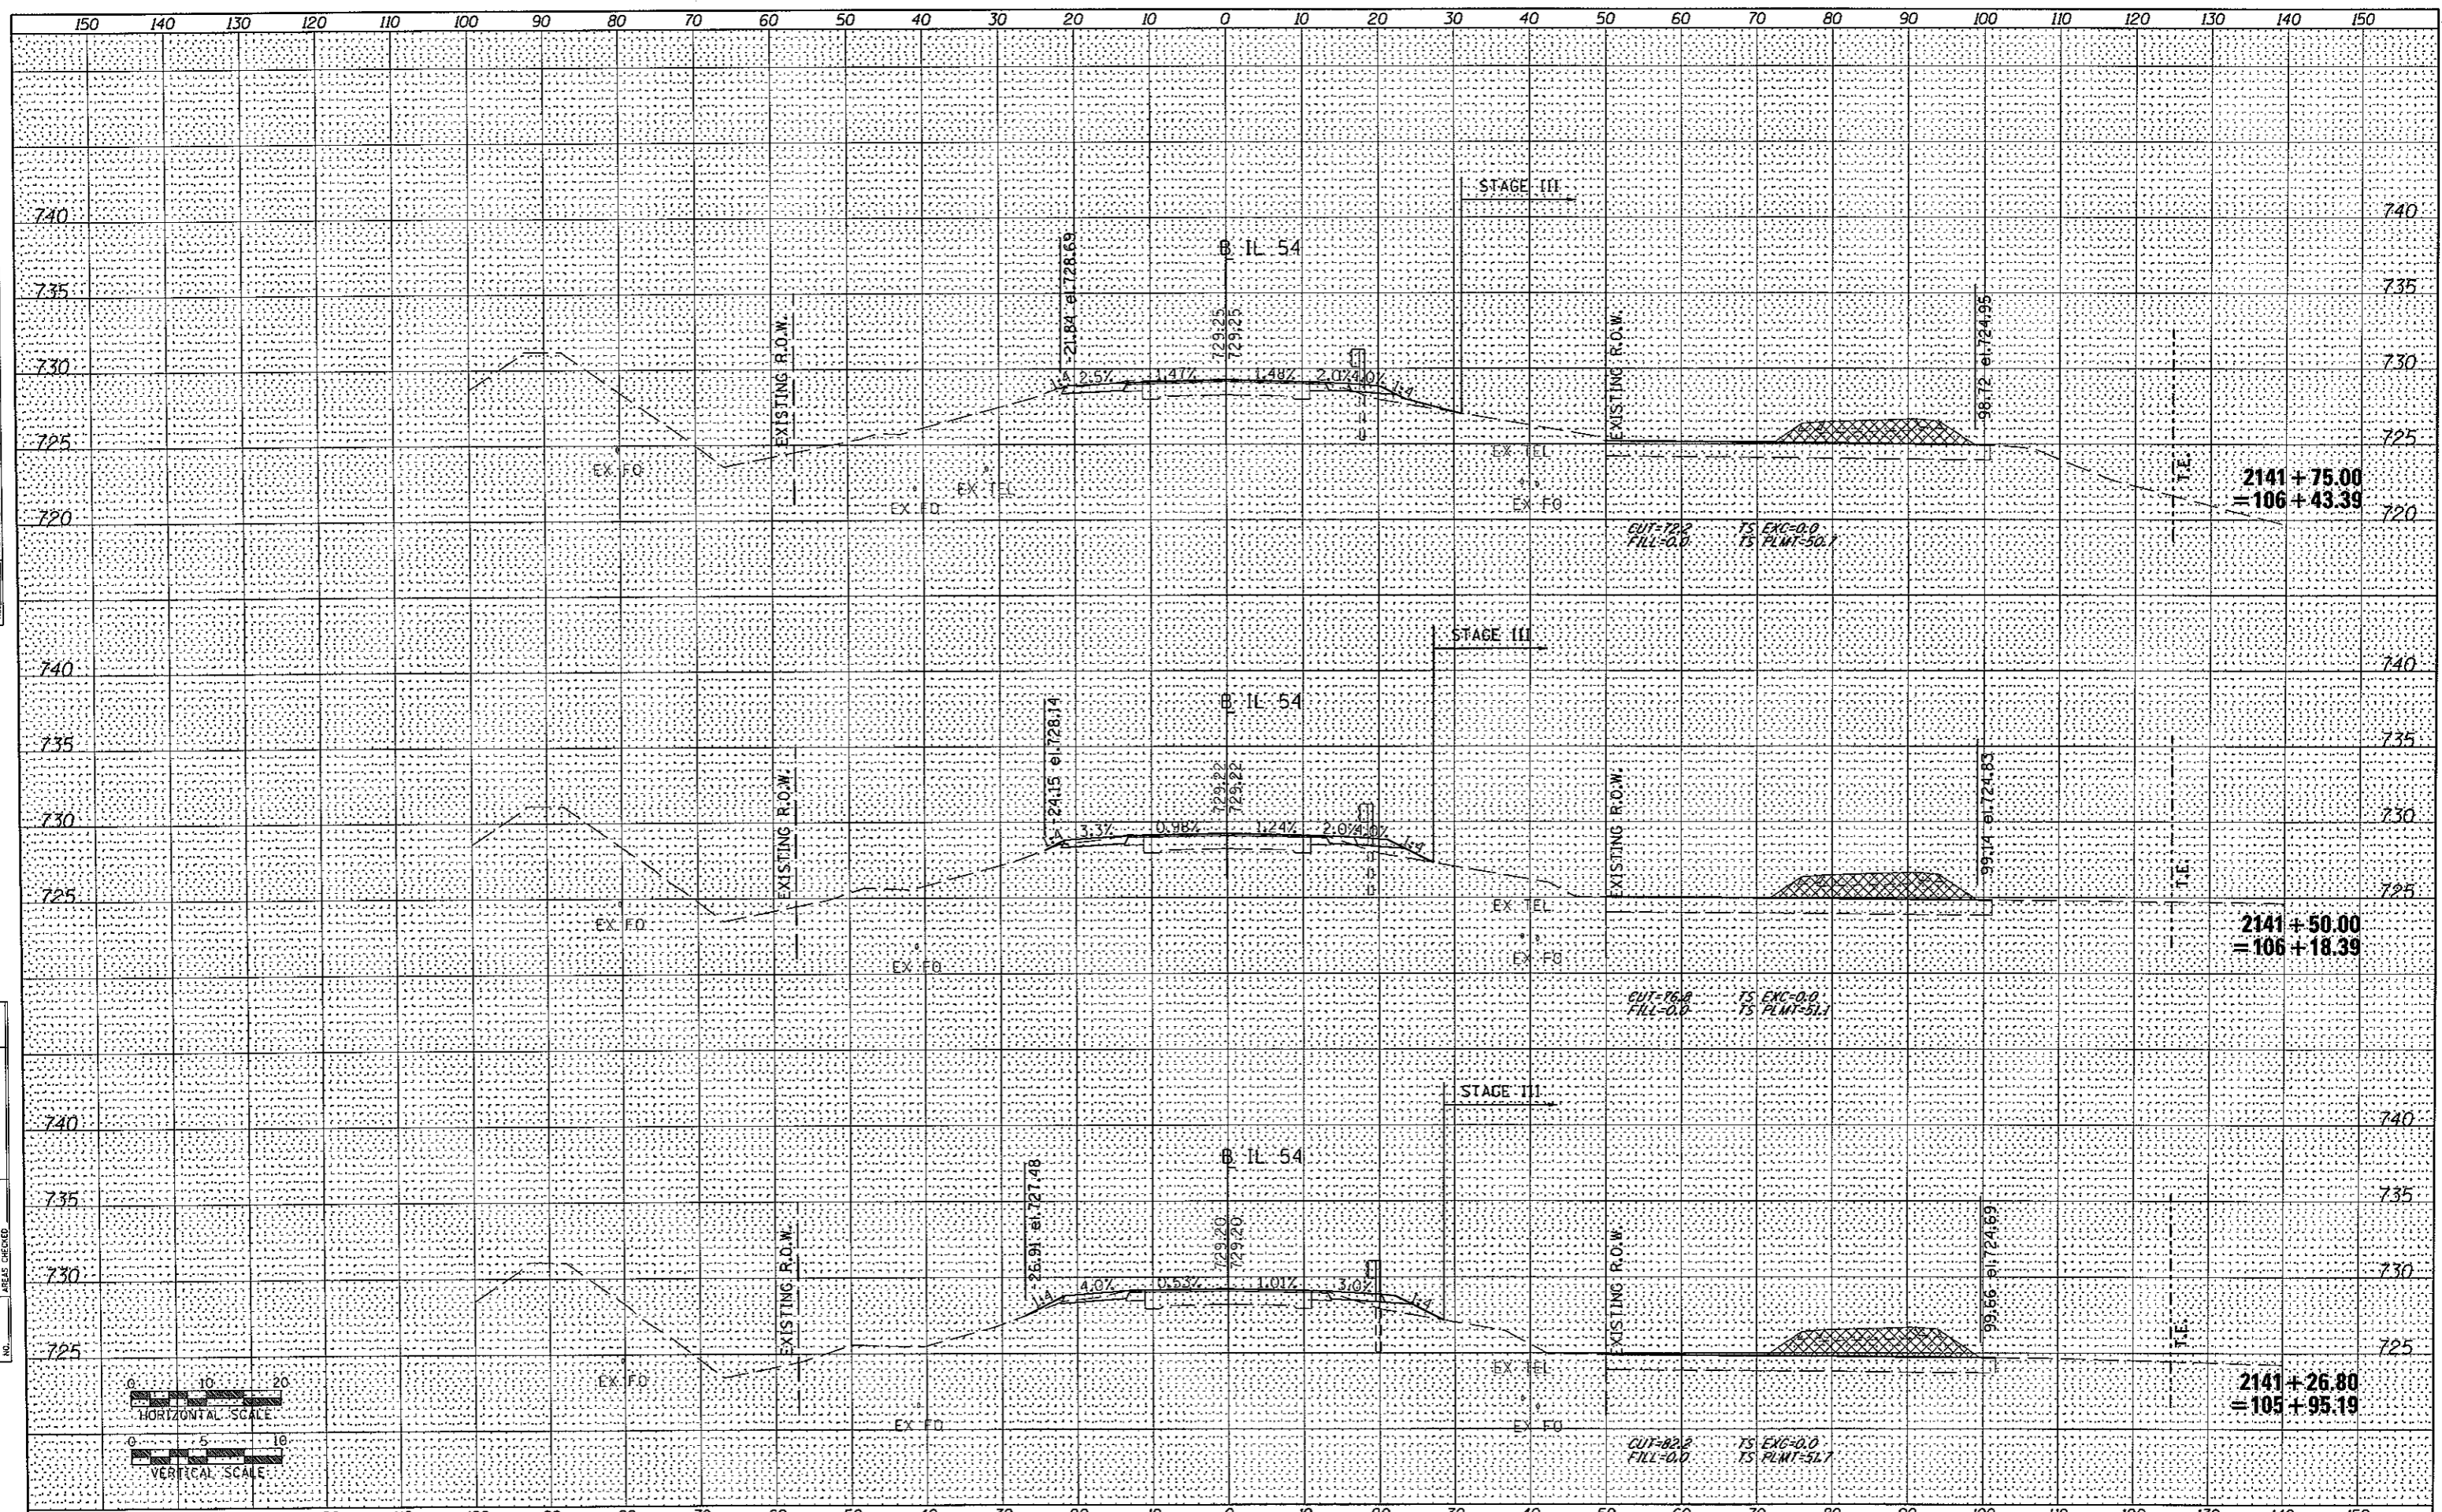

FILE NAME: D570271-sht-xssht-final grading.dgn	USER NAME: wlewis	DESIGNED: -	REVISED: -	STATE OF ILLINOIS DEPARTMENT OF TRANSPORTATION	IL 54 OVER COON CREEK FINAL GRADING CROSS SECTIONS	F.A.P. RTE. 71	SECTION (158-1)BR-1	COUNTY DEWITT	TOTAL SHEETS 76	SHEET NO. 57		
PLLOT SCALE: 20.0000' / 1"	CHECKED: -	REVISED: -	SCALE:			SHEET NO. OF SHEETS	STA. 2141+26.80 TO STA. 2141+75.00	CONTRACT NO. 70271				
PLLOT DATE: 12/1/2010	DATE: -	REVISED: -	ILLINOIS FED. AID PROJECT									
...D570271-sht-xssht-final grading.dgn 12/1/2010 1:39:13 PM												