


DATE	
BY	
REVISIONS	
SURVEY	
NOTE BOOK	
NO.	
TEMPLATES	
AREAS	
CHECKED	

DATE	
BY	
REVISIONS	
SURVEY	
NOTE BOOK	
NO.	
TEMPLATES	
AREAS	
CHECKED	

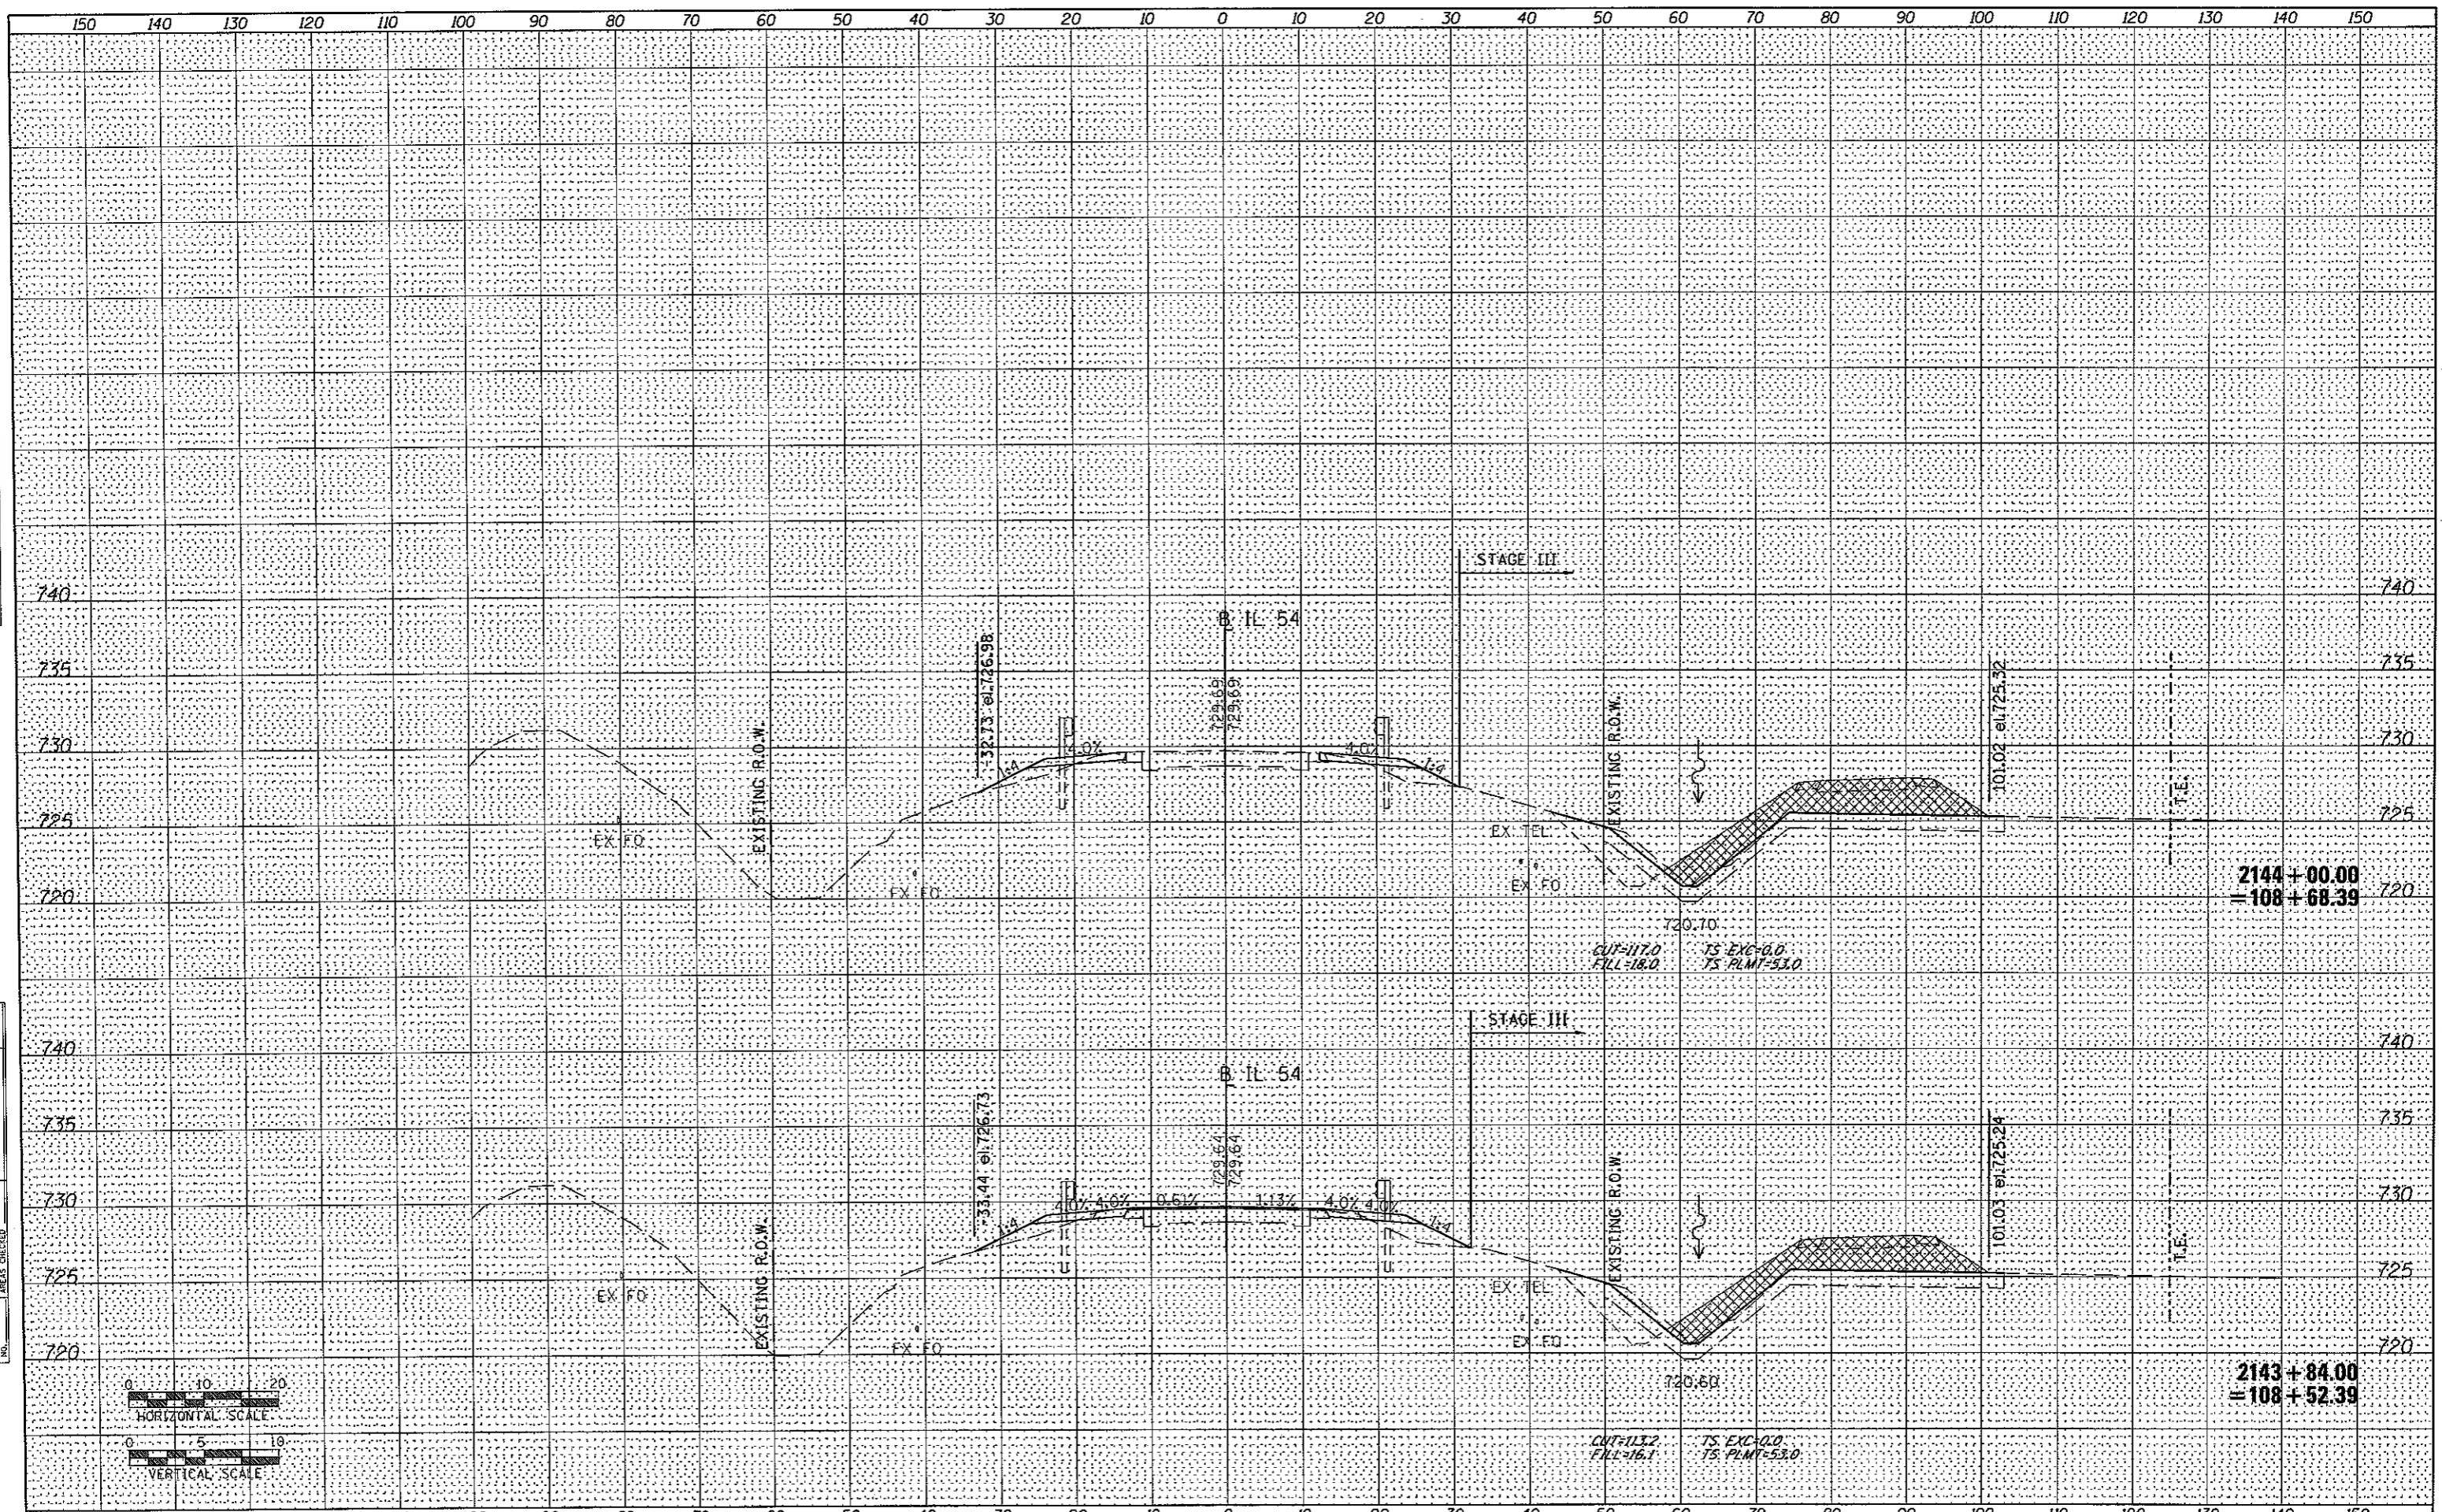

FILE NAME = D570271-shl-xssht-final grading.dgn
 USER NAME = willis
 PLOT SCALE = 20,0000 ' / IN.
 PLOT DATE = 12/1/2010

DESIGNED -	REVISED -
DRAWN -	REVISED -
CHECKED -	REVISED -
DATE -	REVISED -

STATE OF ILLINOIS
 DEPARTMENT OF TRANSPORTATION

IL 54 OVER COON CREEK FINAL GRADING CROSS SECTIONS
 SCALE: SHEET NO. OF SHEETS STA. 2143+84.00 TO STA. 2144+00.00

F.A.P. RTE.	SECTION	COUNTY	TOTAL SHEETS	SHEET NO.
71	(15B-1)BR-1	DEWITT	76	62
CONTRACT NO. 70271			ILLINOIS FED. AID PROJECT	