
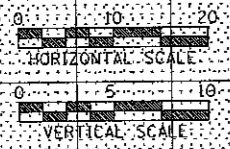


DATE	
BY	
REVISIONS	
NO.	
DATE	
BY	
REVISIONS	
NO.	
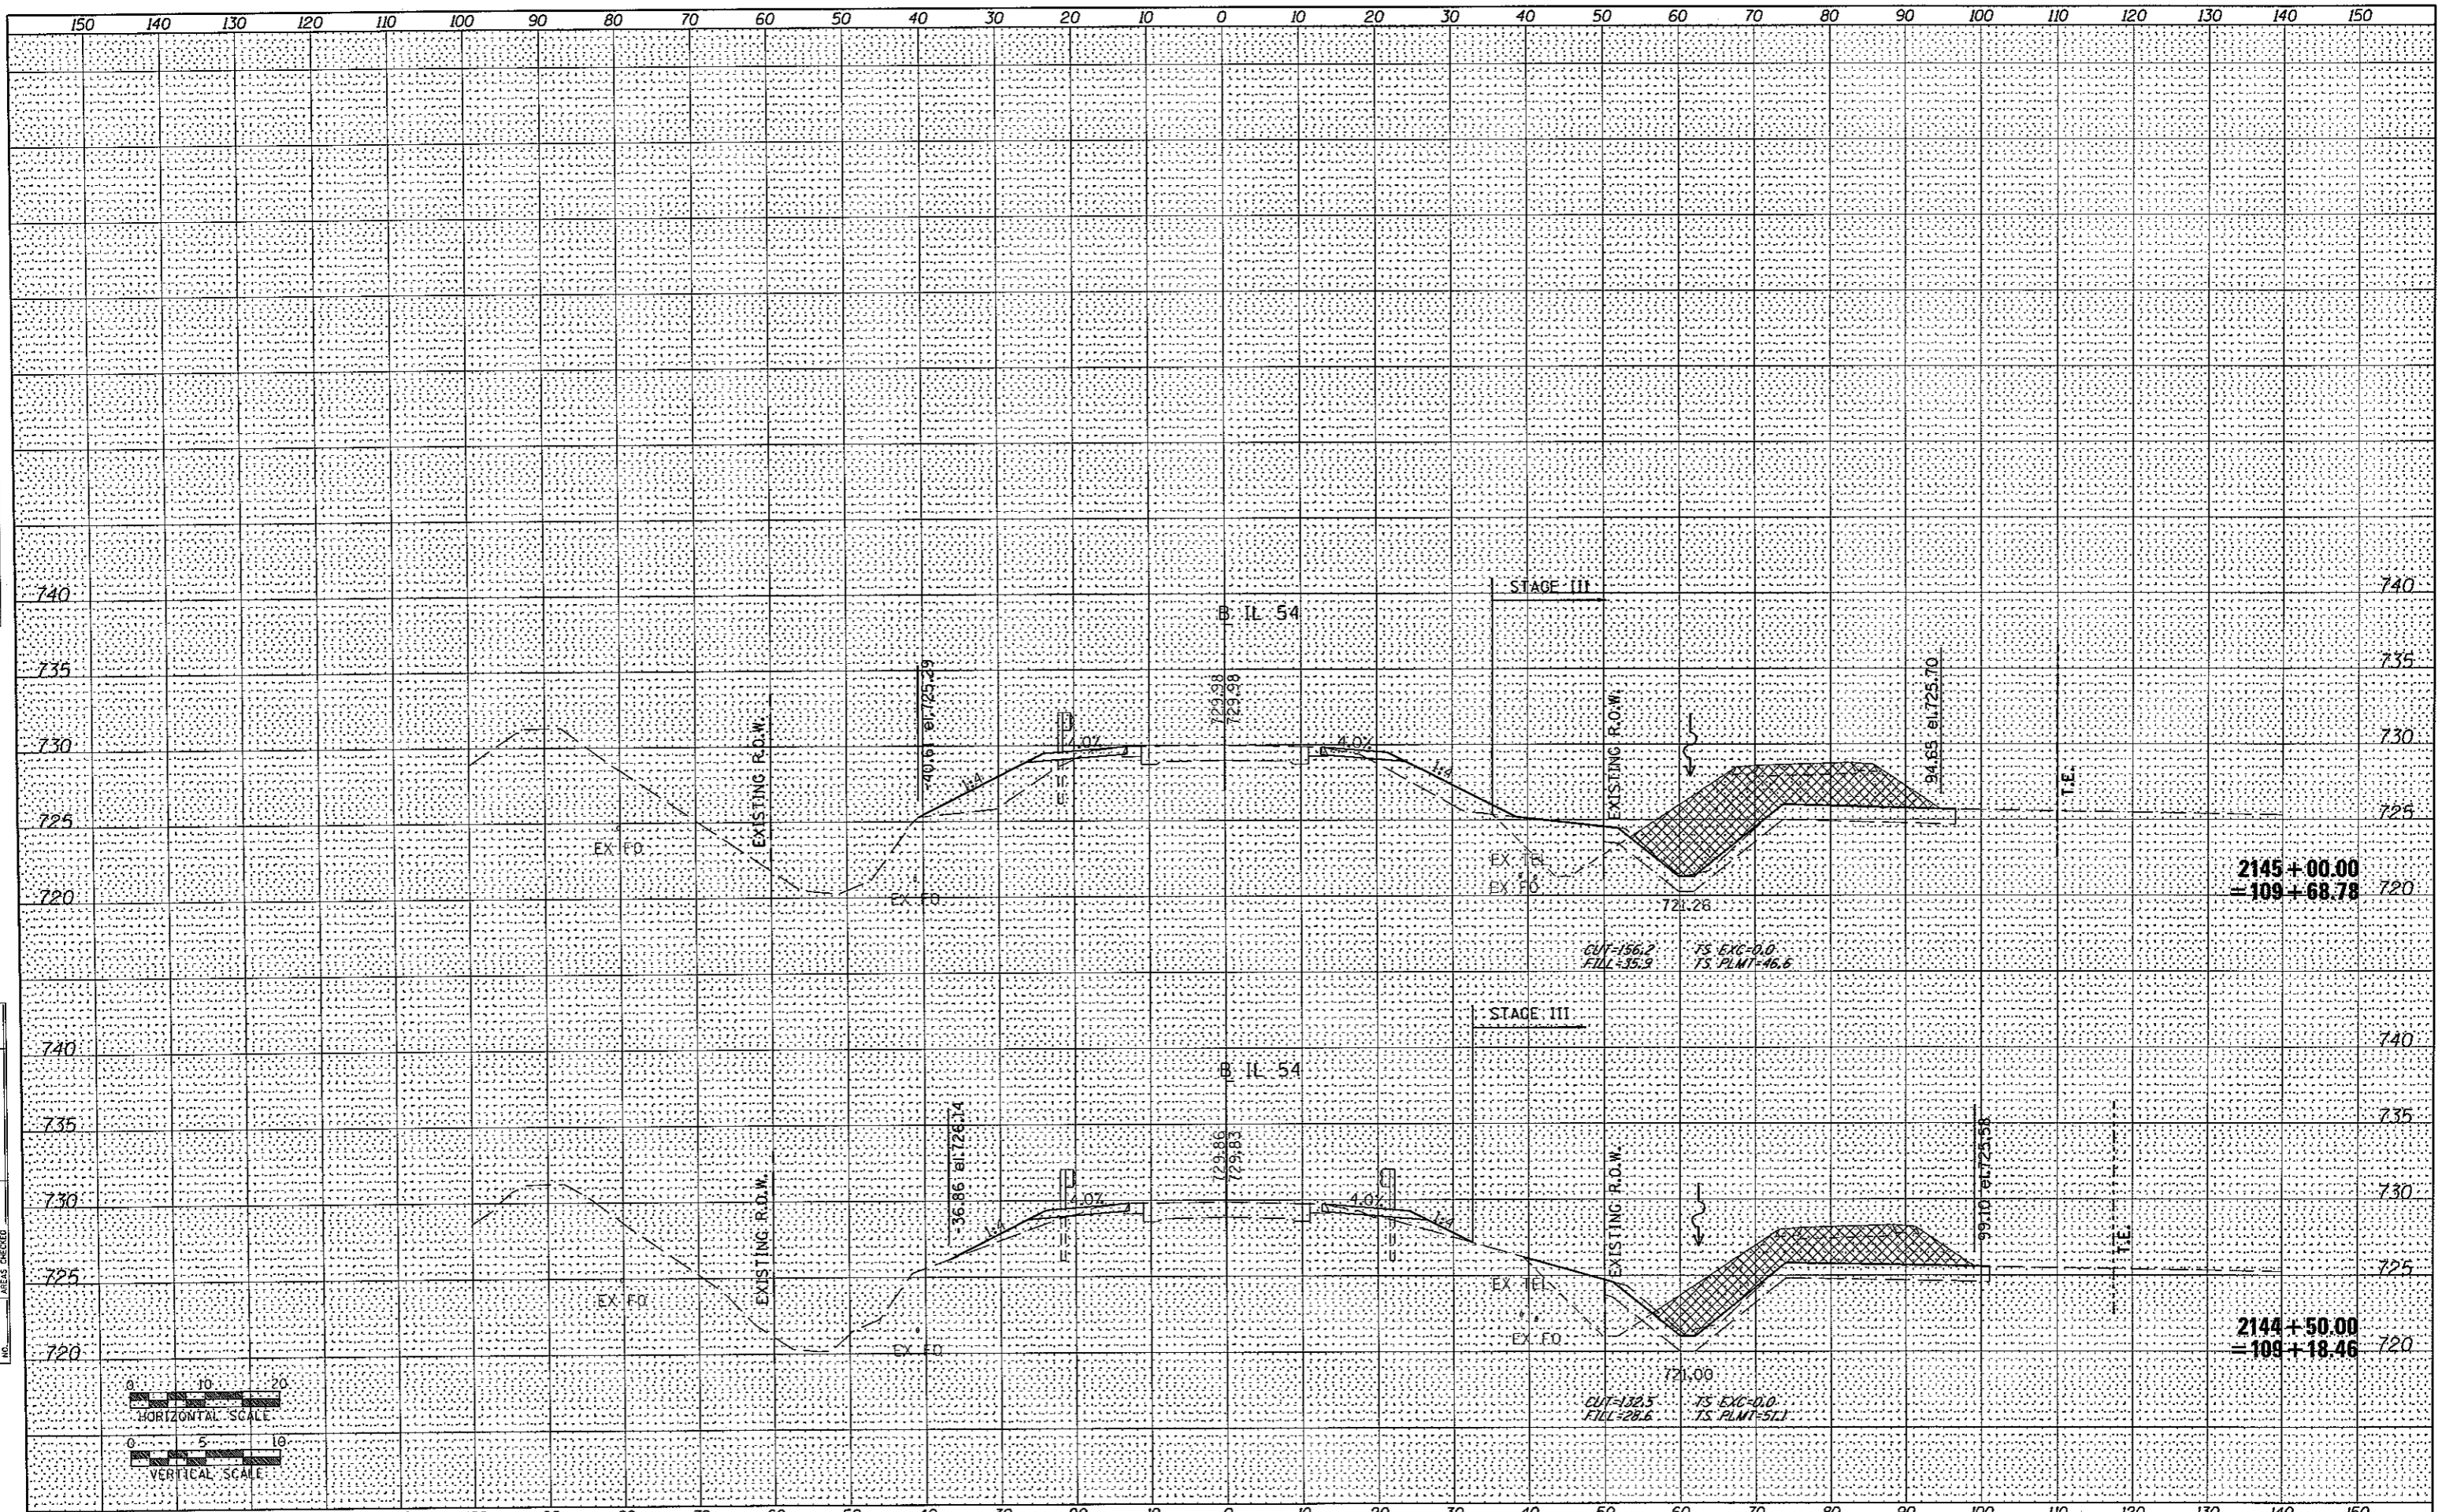

FILE NAME = 0570271-sht-xssht-final grading.dgn	USER NAME = williams	DESIGNED -	REVISED -	STATE OF ILLINOIS DEPARTMENT OF TRANSPORTATION	IL 54 OVER COON CREEK FINAL GRADING CROSS SECTIONS	F.A.P. RTE.	SECTION	COUNTY	TOTAL SHEETS	SHEET NO.	
		DRAWN -	REVISED -			71	(15B-118R-1)	DEWITT	76	63	
		CHECKED -	REVISED -			CONTRACT NO. 70271					
		DATE -	REVISED -			SCALE:	SHEET NO.	OF	SHEETS	STA. 2144+50.00 TO STA. 2145+00.00	ILLINOIS FED. AID PROJECT