
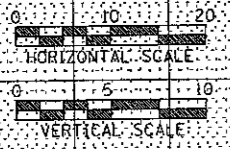


DATE	
BY	
DESIGNED	
DRAWN	
CHECKED	
DATE	

DATE	
BY	
DESIGNED	
DRAWN	
CHECKED	
DATE	

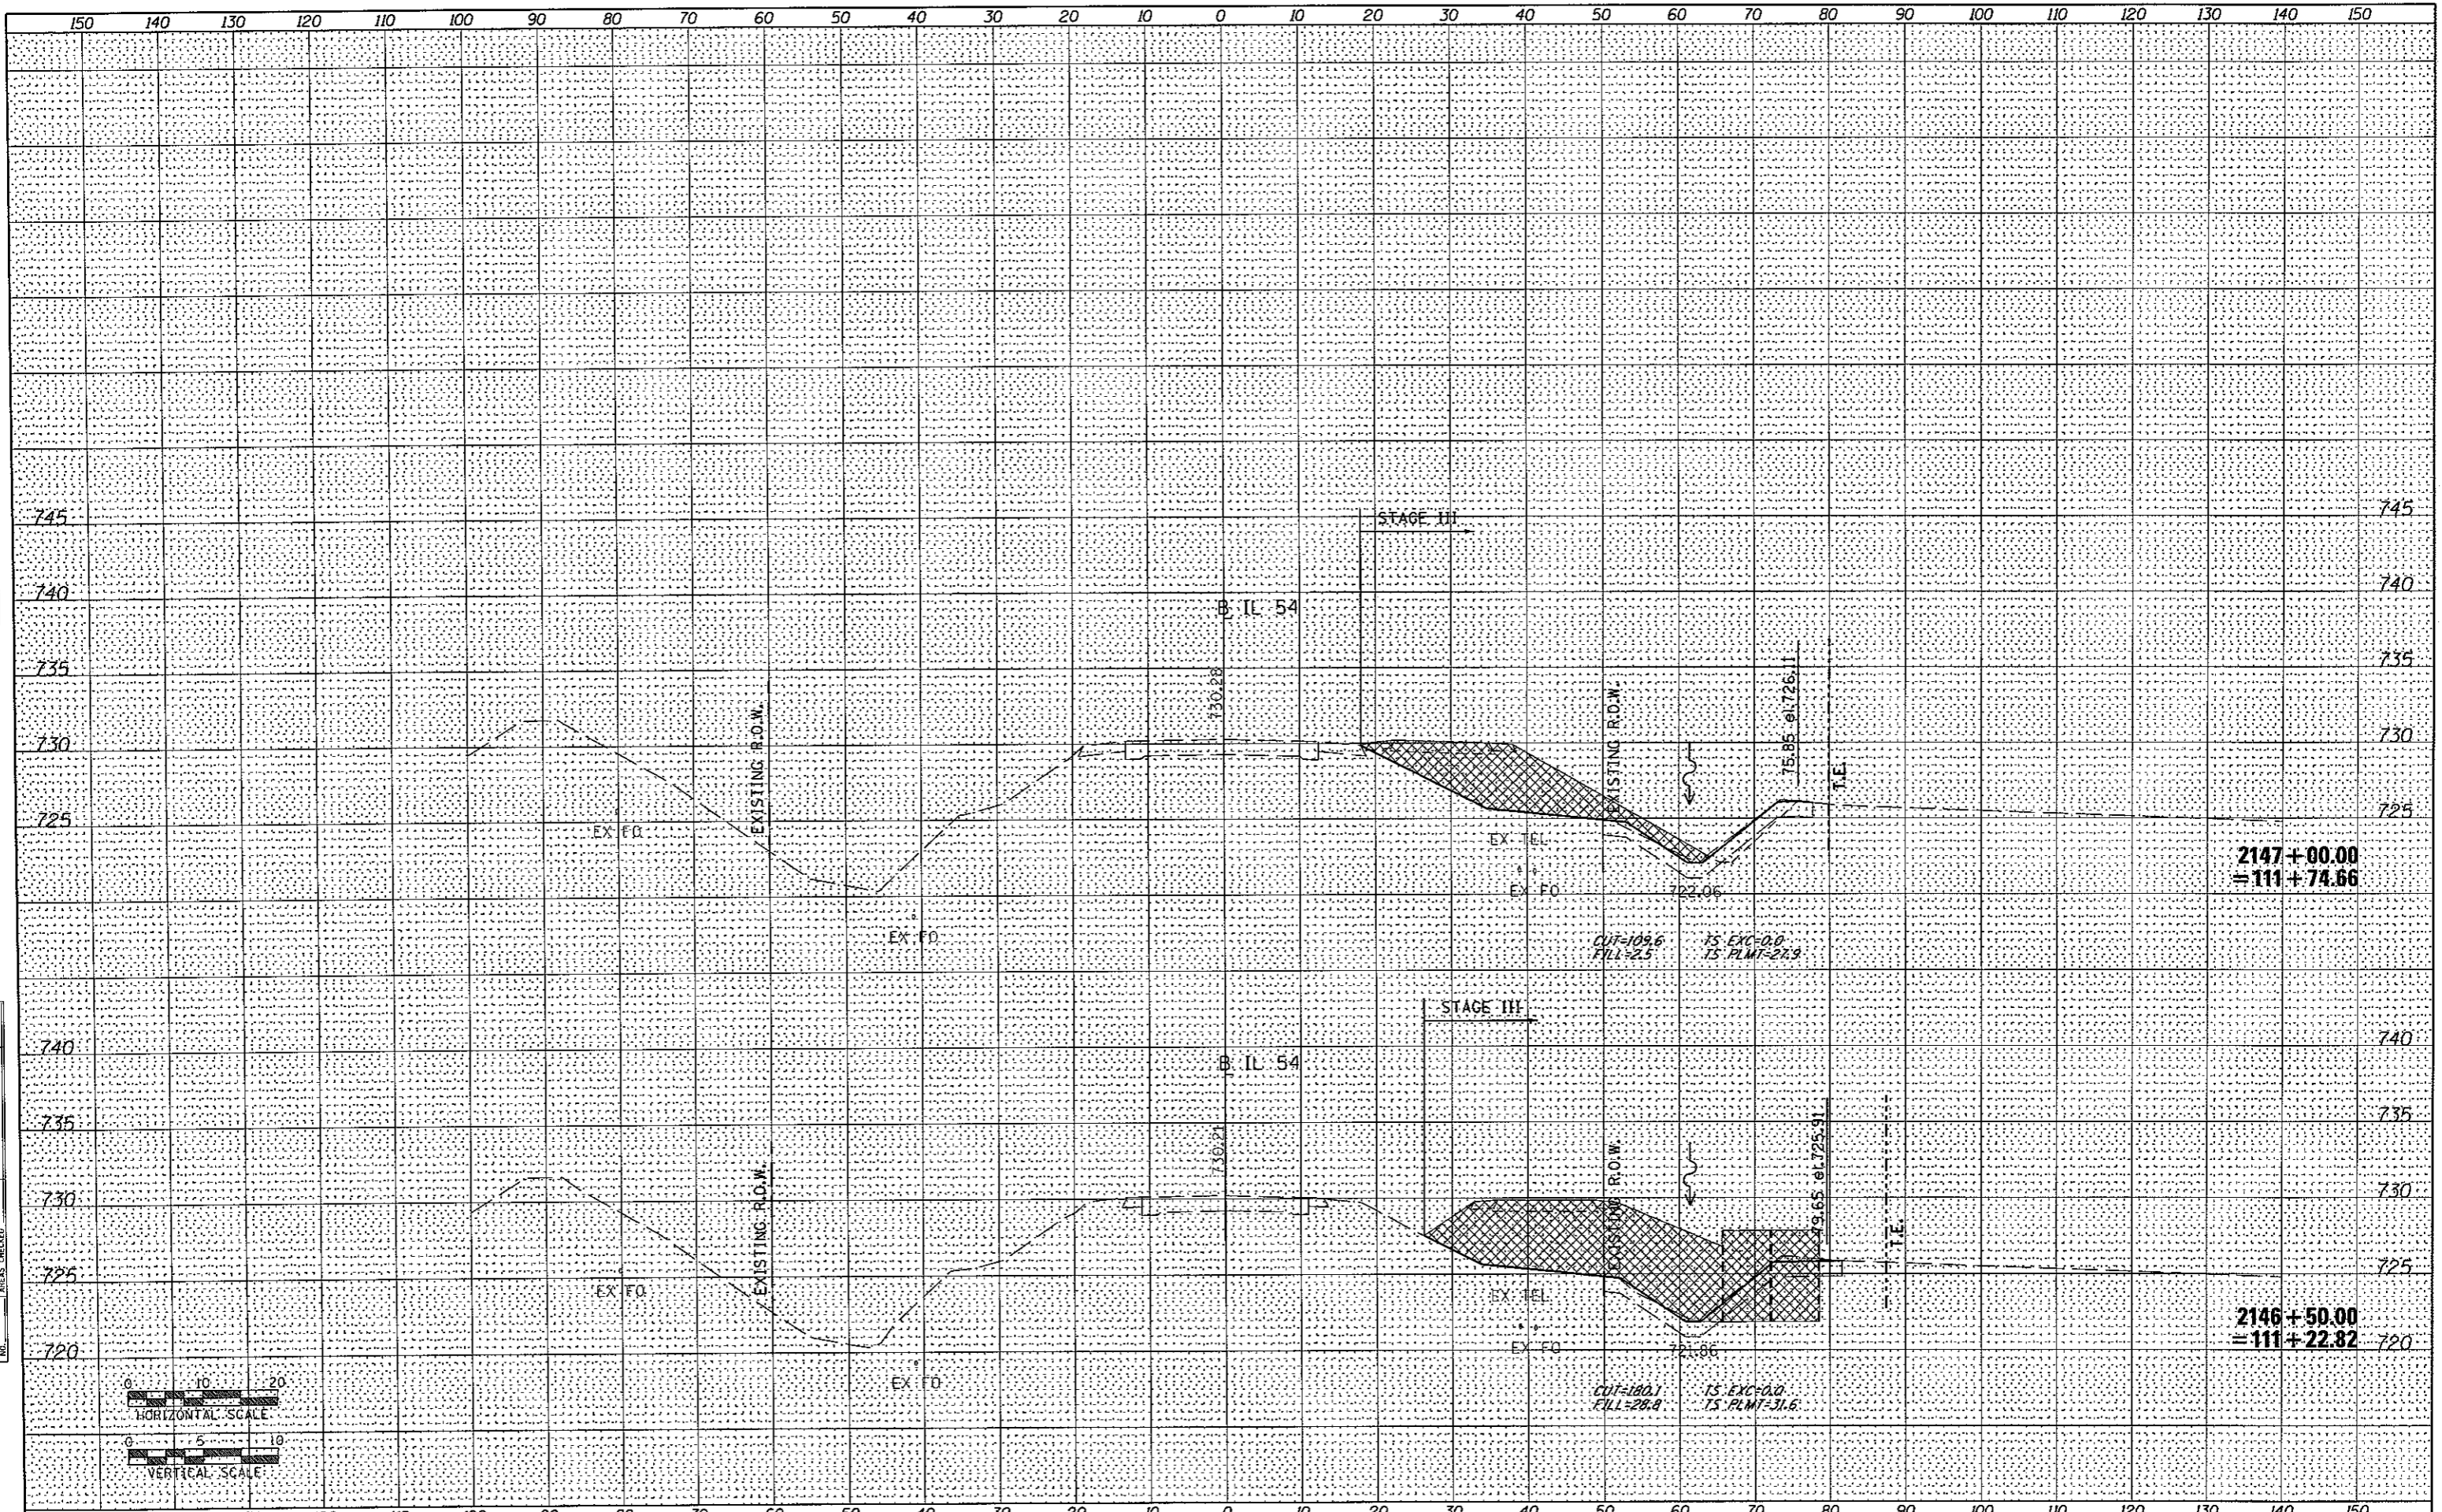

FILE NAME =	USER NAME = wllewis	DESIGNED -	REVISED -	STATE OF ILLINOIS DEPARTMENT OF TRANSPORTATION	IL 54 OVER COON CREEK FINAL GRADING CROSS SECTIONS	F.A.P. RTE.	SECTION	COUNTY	TOTAL SHEETS	SHEET NO.
DS70271-sht-ssht-final grading.dgn		DRAWN -	REVISED -			71	(158-118-1	DEWITT	76	65
PLOT SCALE = 20.0000 "/ IN.		CHECKED -	REVISED -			CONTRACT NO. 70271		ILLINOIS FED. AID PROJECT		
PLOT DATE = 12/1/2010		DATE -	REVISED -			SCALE:	SHEET NO. OF SHEETS	STA. 2146+50.00 TO STA. 2147+00.00		