


DATE	
BY	
SURVEYED	
PLOTTED	
TEMPLATE	
AREAS	
CHECKED	
FINAL SURVEY	
NOTE BOOK	
NO.	

DATE	
BY	
SURVEYED	
PLOTTED	
TEMPLATE	
AREAS	
CHECKED	
ORIGINAL SURVEY	
NOTE BOOK	
NO.	

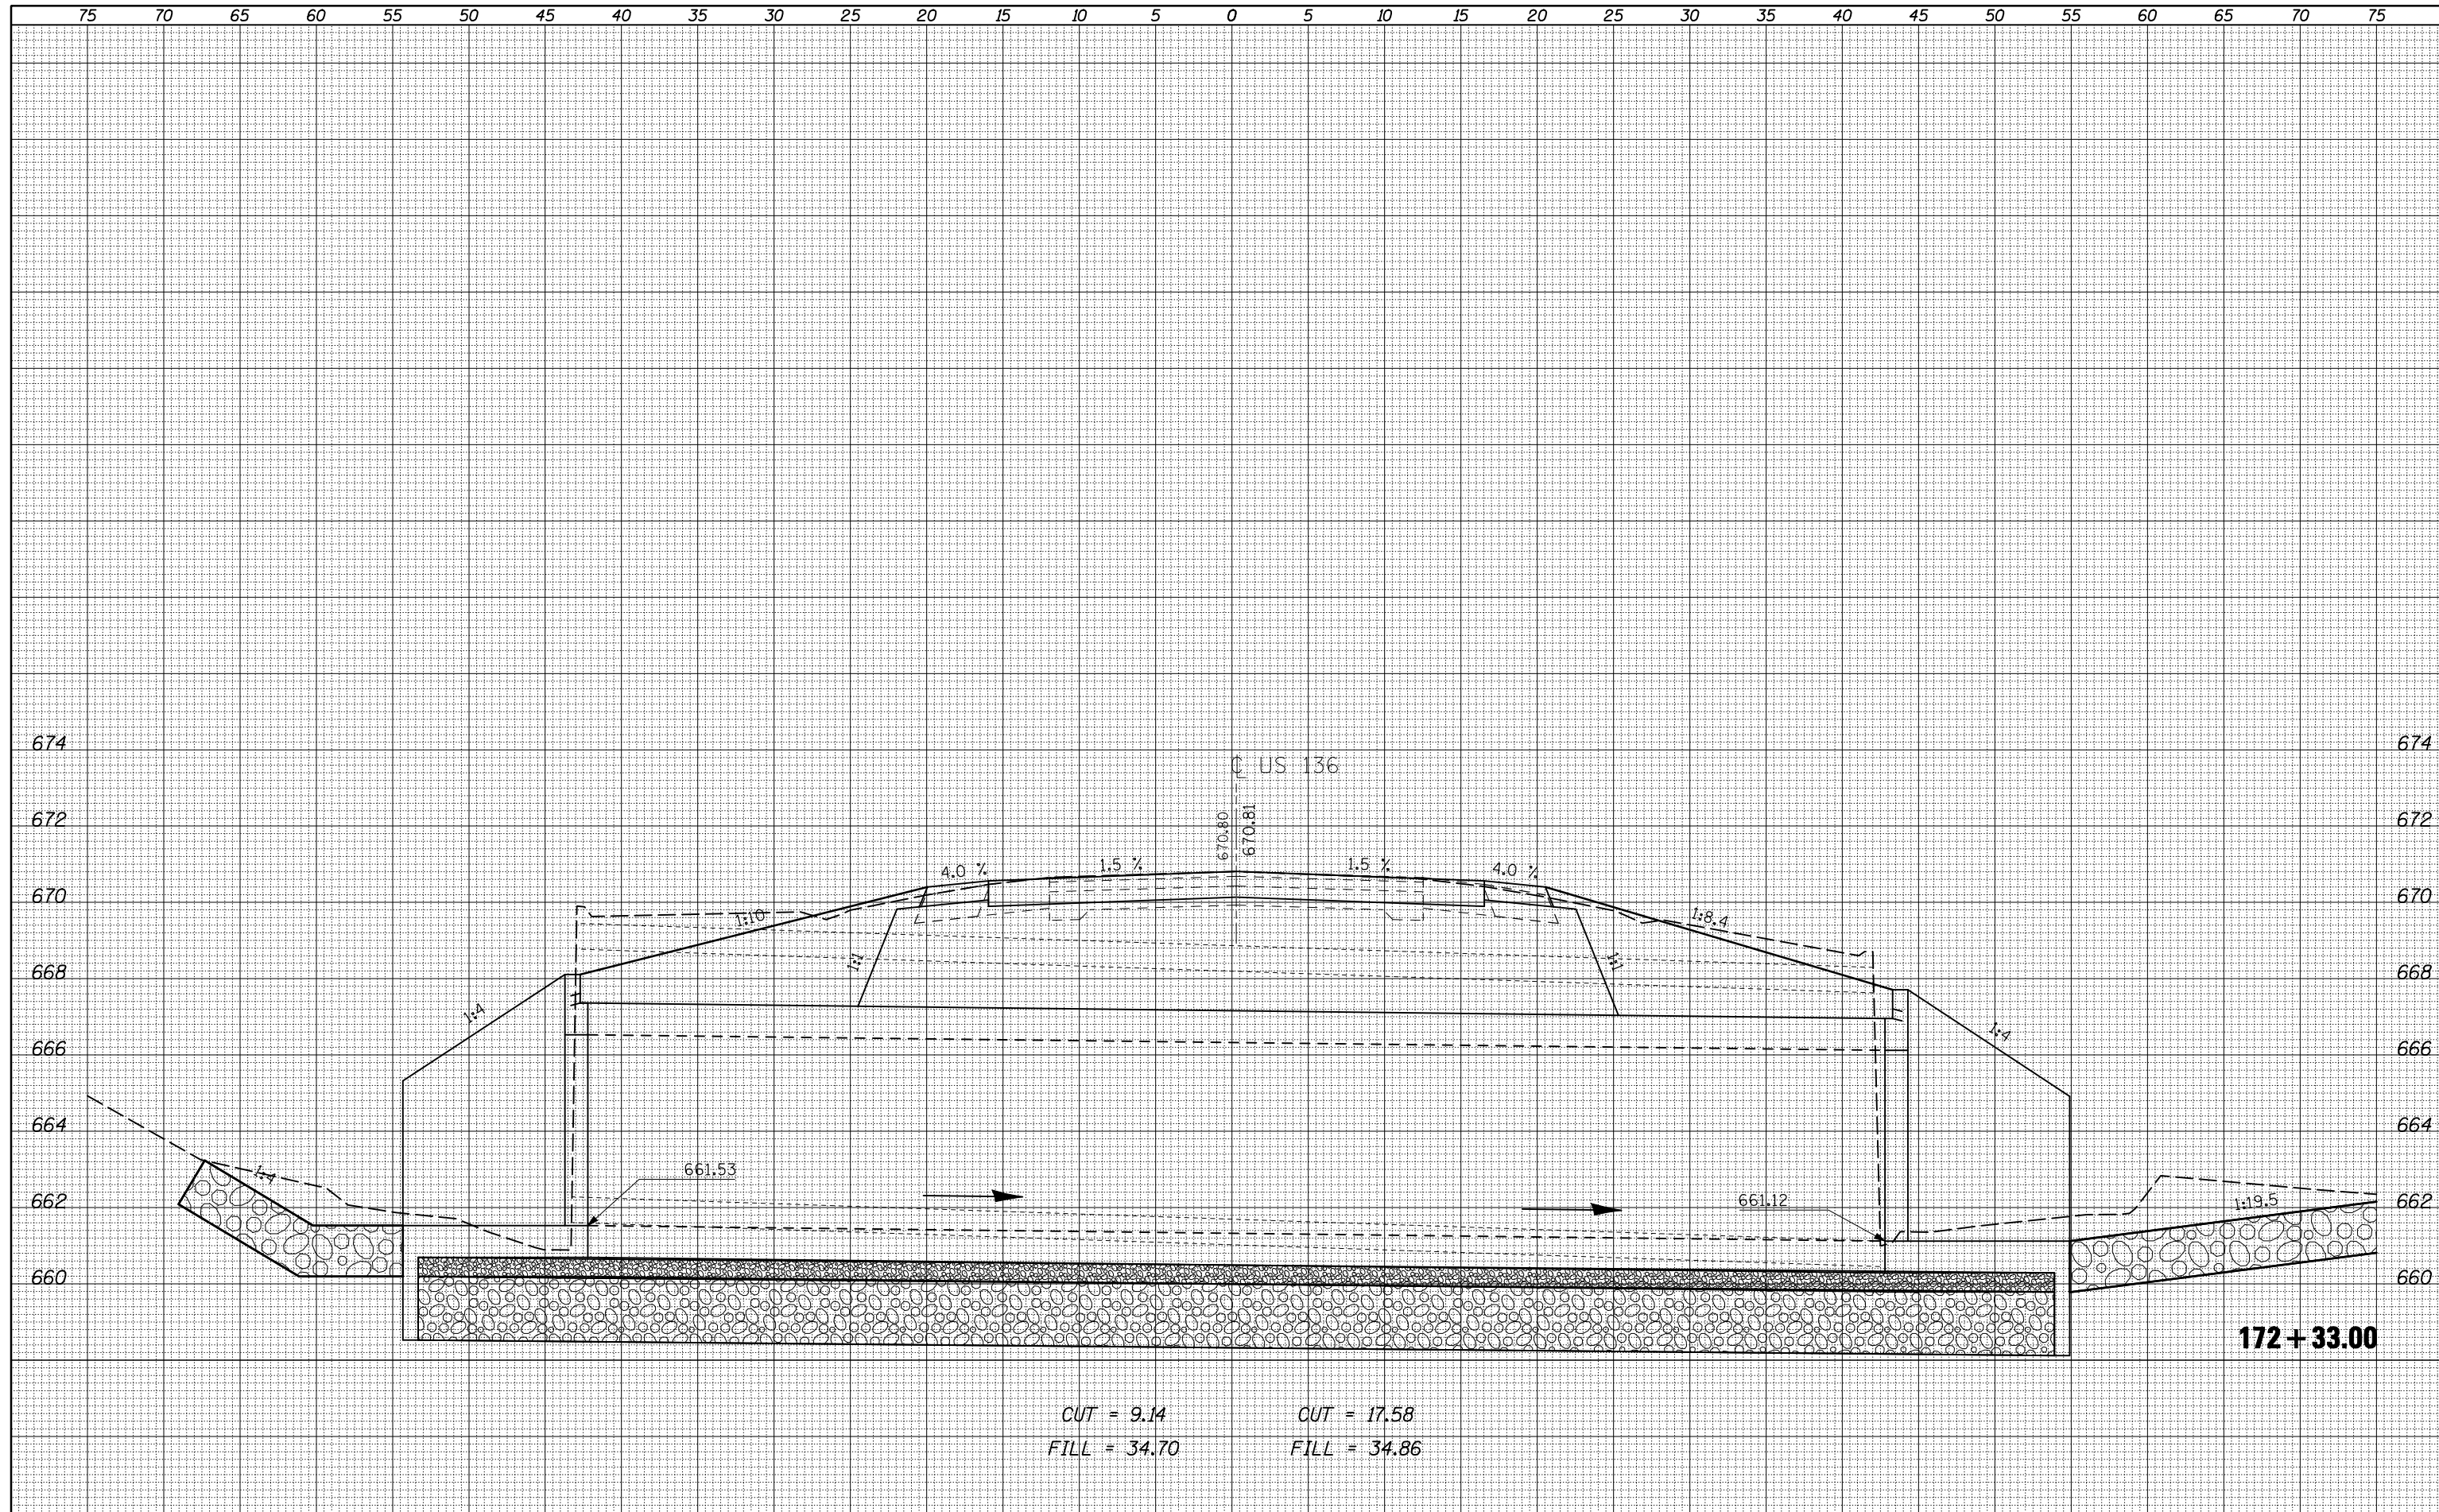

FILE NAME =	USER NAME = shererjm	DESIGNED -	REVISED -	<b>STATE OF ILLINOIS</b> <b>DEPARTMENT OF TRANSPORTATION</b>	<b>CROSS-SECTIONS</b> <b>PROPOSED SN 092-8086</b>			F.A.P. RTE.	SECTION	COUNTY	TOTAL SHEETS	SHEET NO.
ca:\pw\work\p\dot\shererjm\0189007\0570617-sh	xs.136.dgn	DRAWN -	REVISED -		711	115CR	VERMILION	39	32			
PLOT SCALE = 10.0000 "/td> <td>IN.</td> <td>CHECKED -</td> <td>REVISED -</td> <td colspan="3" style="text-align: center;">SCALE:</td> <td>SHEET NO. 2 OF 3 SHEETS</td> <td>STA. 172+33.00</td> <td>TO STA. 172+33.00</td> <td colspan="2" style="text-align: center;">CONTRACT NO. 70617</td>	IN.	CHECKED -	REVISED -		SCALE:			SHEET NO. 2 OF 3 SHEETS	STA. 172+33.00	TO STA. 172+33.00	CONTRACT NO. 70617	
PLOT DATE = 11/16/2010	DATE -	REVISED -	REVISED -		ILLINOIS FED. AID PROJECT							