


DATE	
BY	
SURVEYED	
PLOTTED	
TEMPLATE	
AREAS	
CHECKED	
FINAL	
SURVEY	
NOTE BOOK	
NO.	

DATE	
BY	
SURVEYED	
PLOTTED	
TEMPLATE	
AREAS	
CHECKED	
ORIGINAL	
SURVEY	
NOTE BOOK	
NO.	

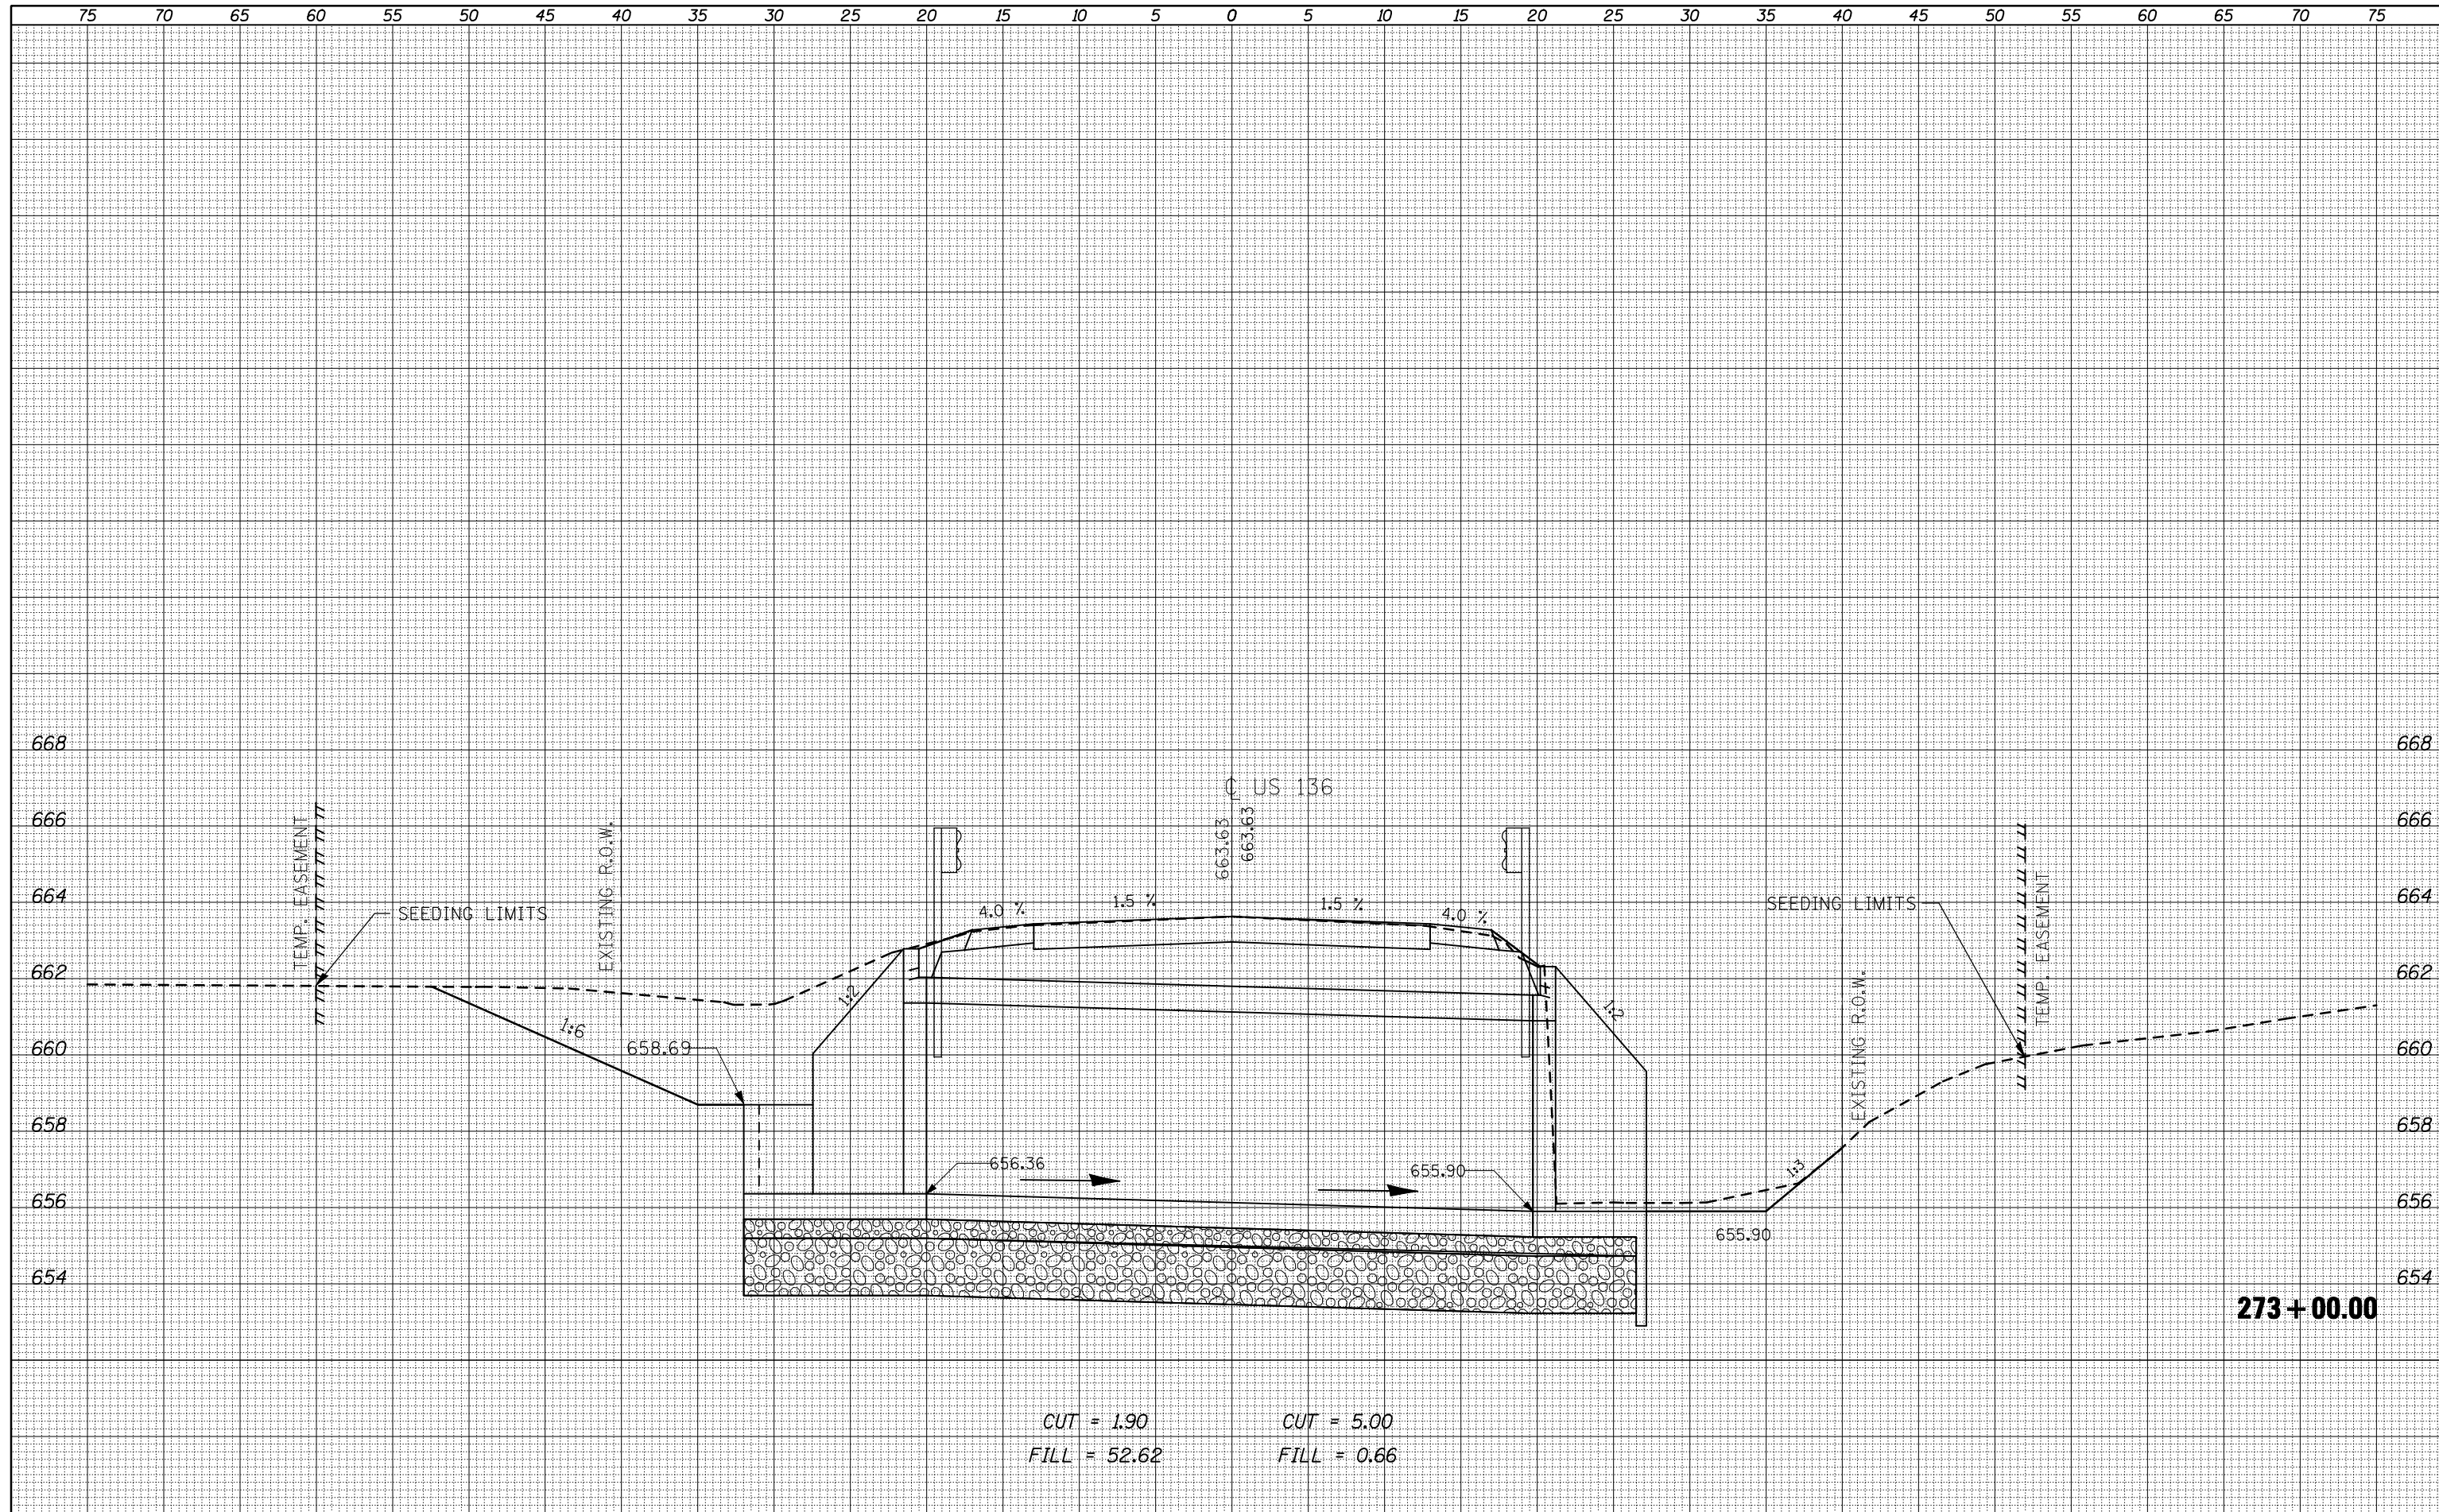

CUT = 1.90      CUT = 5.00  
 FILL = 52.62    FILL = 0.66

FILE NAME =	USER NAME = shererjm	DESIGNED -	REVISED -	<b>STATE OF ILLINOIS</b> <b>DEPARTMENT OF TRANSPORTATION</b>	<b>CROSS-SECTIONS</b> <b>PROPOSED SN 092-8087</b>		F.A.P. RTE.	SECTION	COUNTY	TOTAL SHEETS	SHEET NO.
ca:\pw\work\pwidot\shererjm\0189007\0570617-sh	xs.136.dgn	DRAWN -	REVISED -		711	115CR	VERMILION	39	37		
PLOT SCALE = 10.0000 "/td> <td>IN.</td> <td>CHECKED -</td> <td>REVISED -</td> <td colspan="3" style="text-align: center;">CONTRACT NO. 70617</td>	IN.	CHECKED -	REVISED -		CONTRACT NO. 70617						
PLOT DATE = 11/16/2010	DATE -	REVISED -	SCALE:		SHEET NO. 4 OF 6 SHEETS	STA. 273+00.00	TO STA. 273+00.00	ILLINOIS FED. AID PROJECT			