



A EXISTING TYPICAL CROSS SECTION

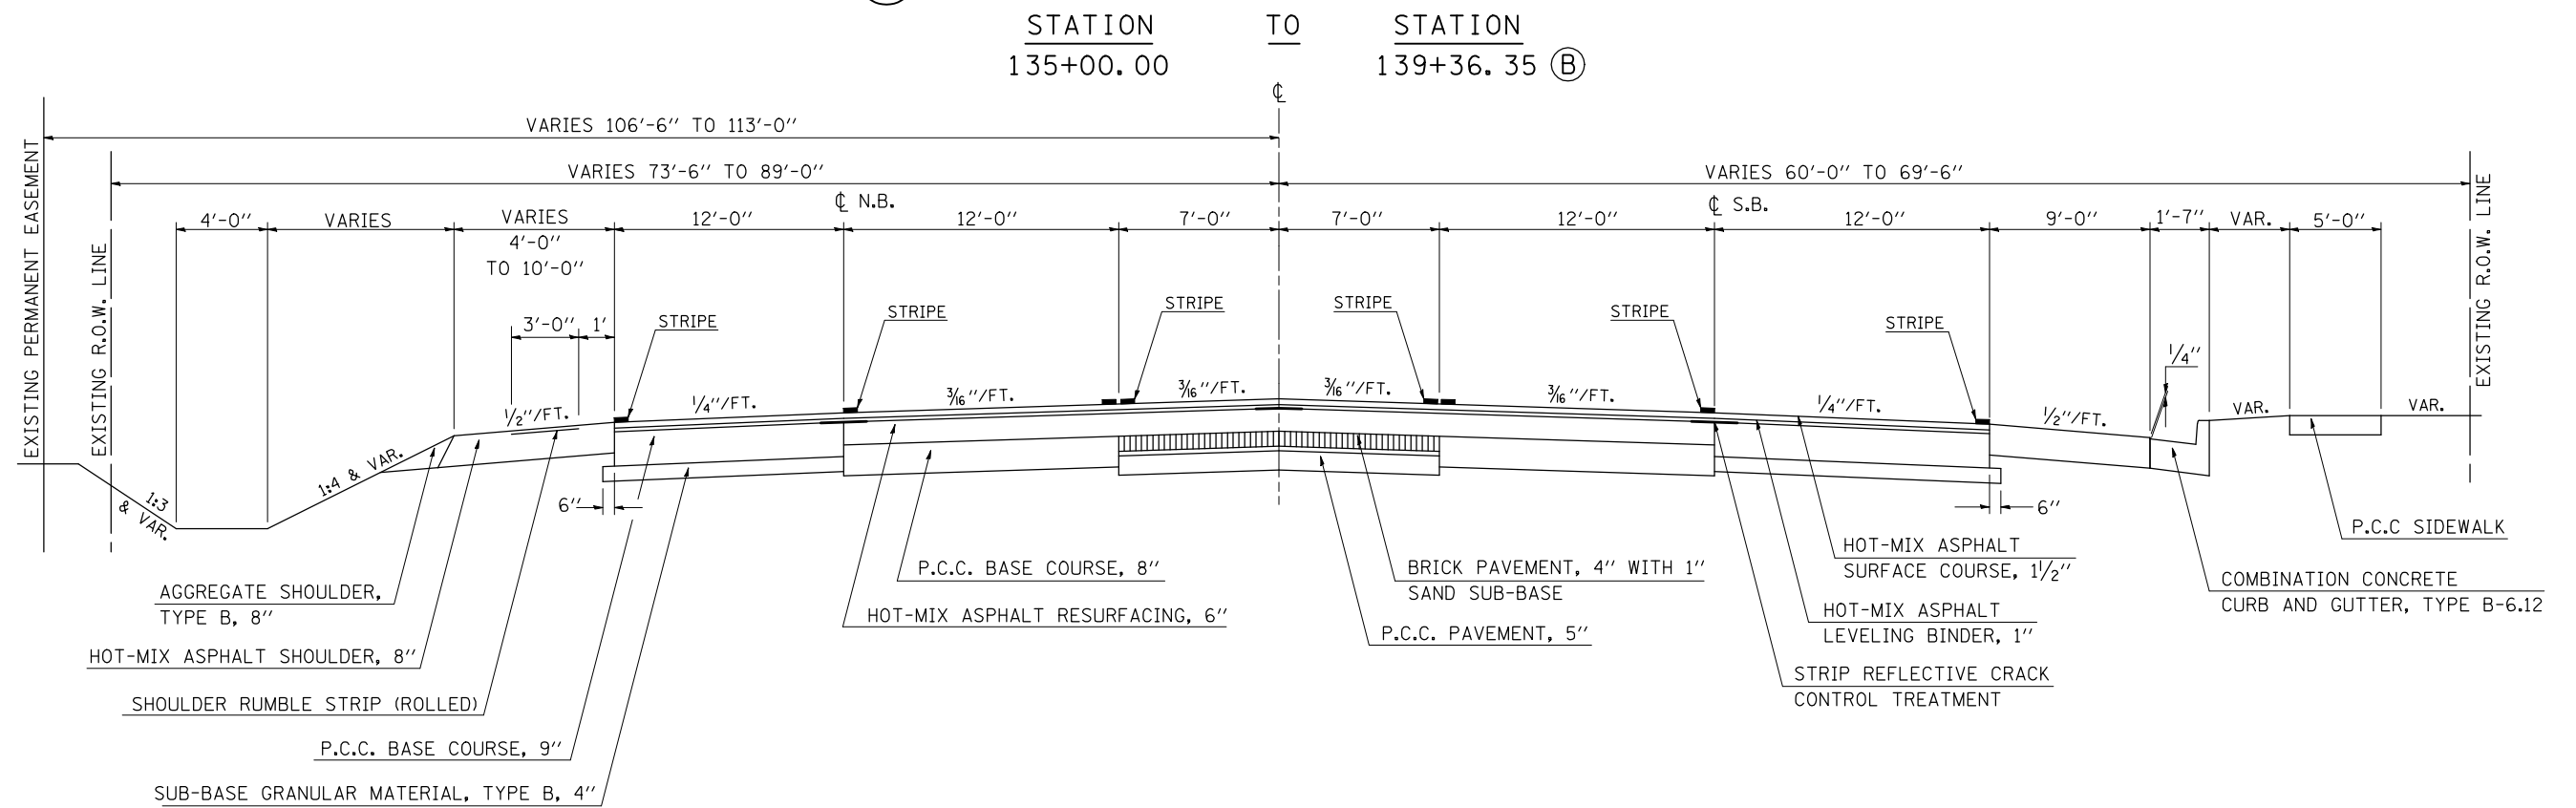

1 PROPOSED TYPICAL CROSS SECTION

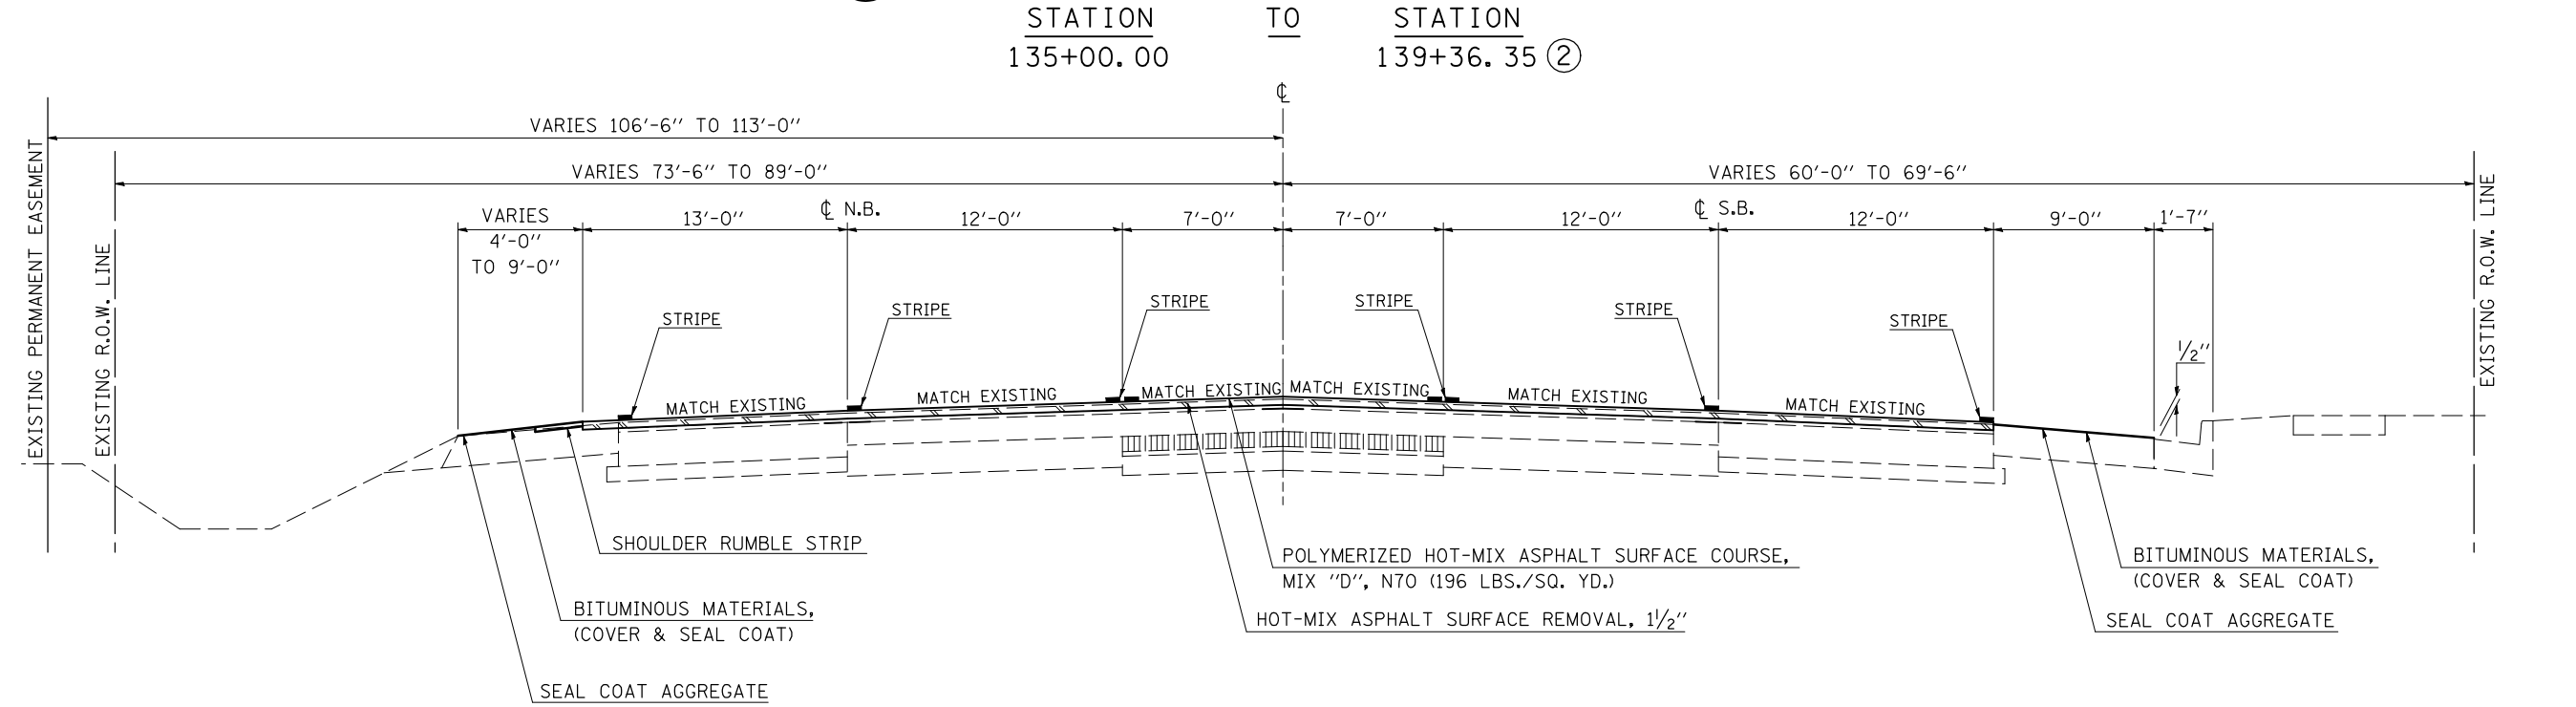

HOT-MIX ASPHALT SURFACE REMOVAL, 1 1/2"

FILE NAME =	USER NAME = bucklesjj	DESIGNED - GAE	REVISED -	STATE OF ILLINOIS DEPARTMENT OF TRANSPORTATION	TYPICAL CROSS SECTIONS			F.A.P. RTE.	SECTION	COUNTY	TOTAL SHEETS	SHEET NO.	
ct:\pw\work\pwidot\bucklesjj\d0218355\0570708-shr-typical.dgn		DRAWN - BBP	REVISED -		SCALE: NONE	SHEET NO. 1 OF 8 SHEETS	STA.	TO STA.	804	(23,24,25)RS-5	CHAMPAIGN	61	7
PLOT SCALE = 40.0000' / IN.		CHECKED -	REVISED -					CONTRACT NO. 70708					
PLOT DATE = 12/16/2010		DATE - 08/18/10	REVISED -		ILLINOIS FED. AID PROJECT								