



SEC 12, T. 18 N., R. 8 E., 3rd P.M.

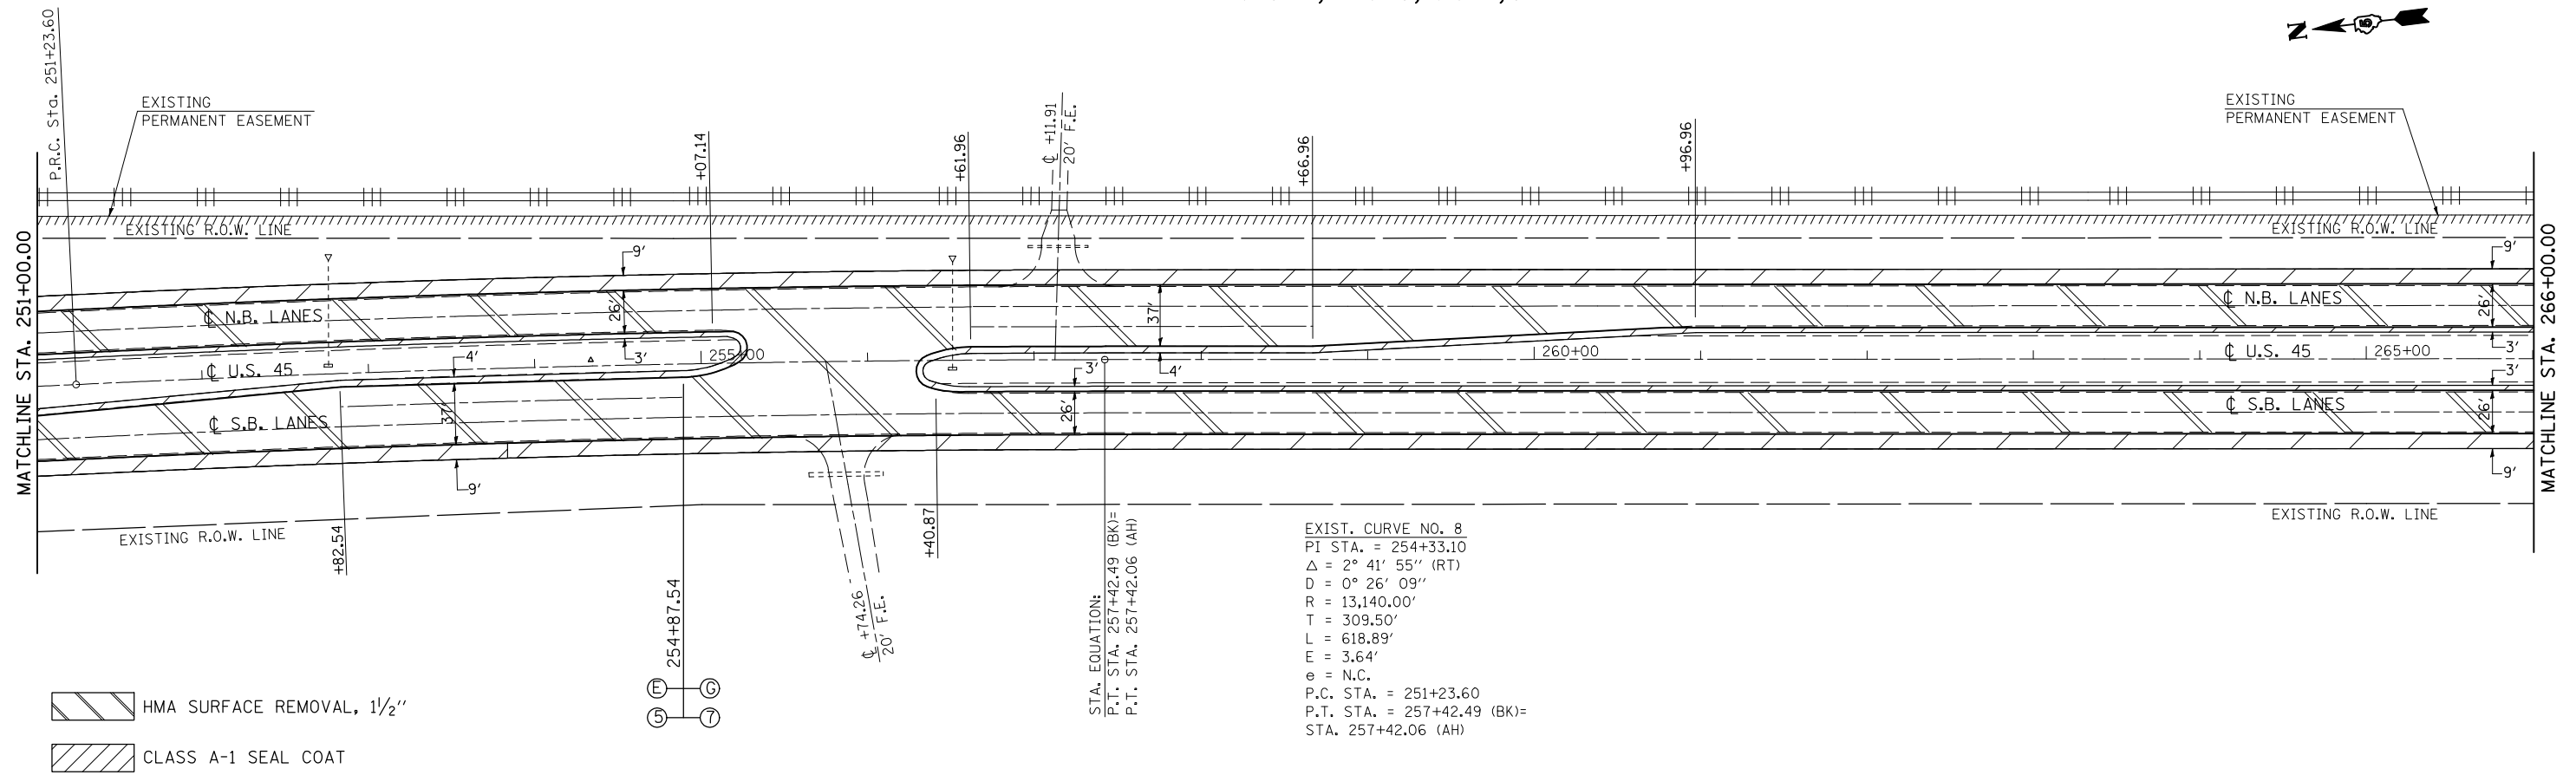

SEC 12, T. 18 N., R. 8 E., 3rd P.M.

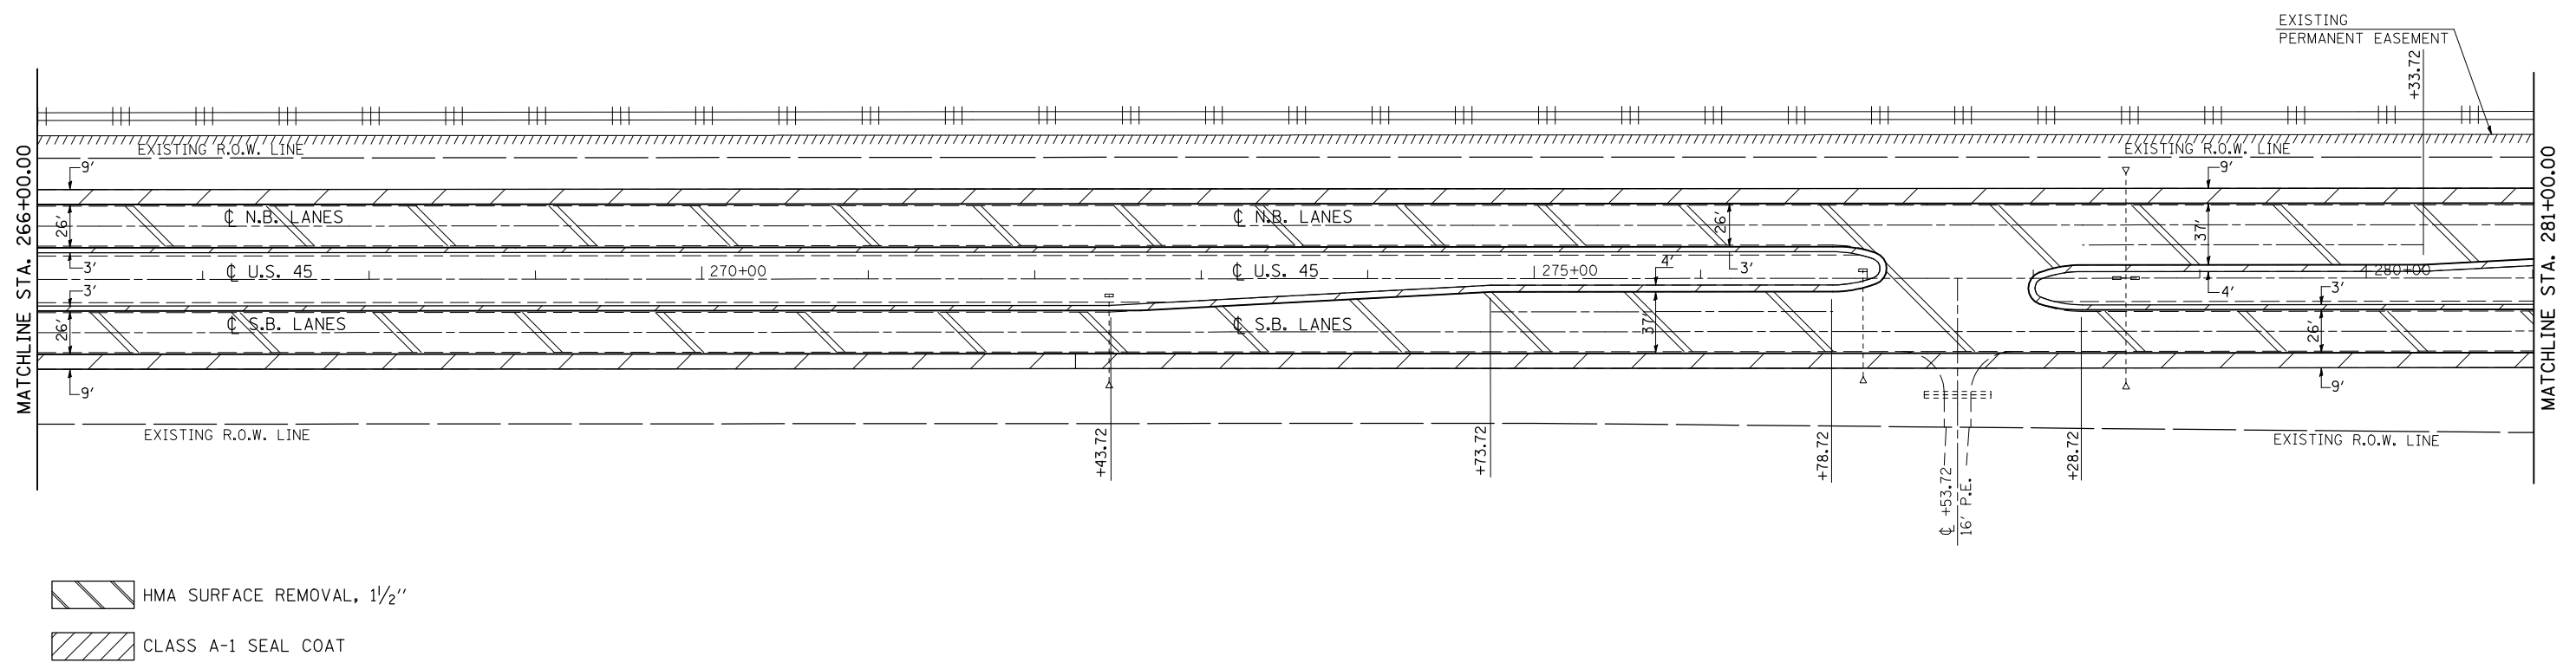

FILE NAME =	USER NAME = bucklesjj	DESIGNED - GAE	REVISED -
ct:\pw\work\p\midot\bucklesjj\0218355\0570708-sh1-plen.dgn		DRAWN - BBP	REVISED -
PLOT SCALE = 100.0000' / IN.		CHECKED -	REVISED -
PLOT DATE = 12/16/2010		DATE - 06/04/10	REVISED -

STATE OF ILLINOIS  
 DEPARTMENT OF TRANSPORTATION

PLAN SHEETS  
 SCALE: 1" = 50'  
 SHEET NO. 5 OF 10 SHEETS  
 STA. 251+00.00 TO STA. 281+00.00

F.A.P. RTE.	SECTION	COUNTY	TOTAL SHEETS	SHEET NO.
804	(23,24,25)RS-5	CHAMPAIGN	61	33
CONTRACT NO. 70708			ILLINOIS FED. AID PROJECT	