



SEC 12, T. 18 N., R. 8 E., 3rd P.M.

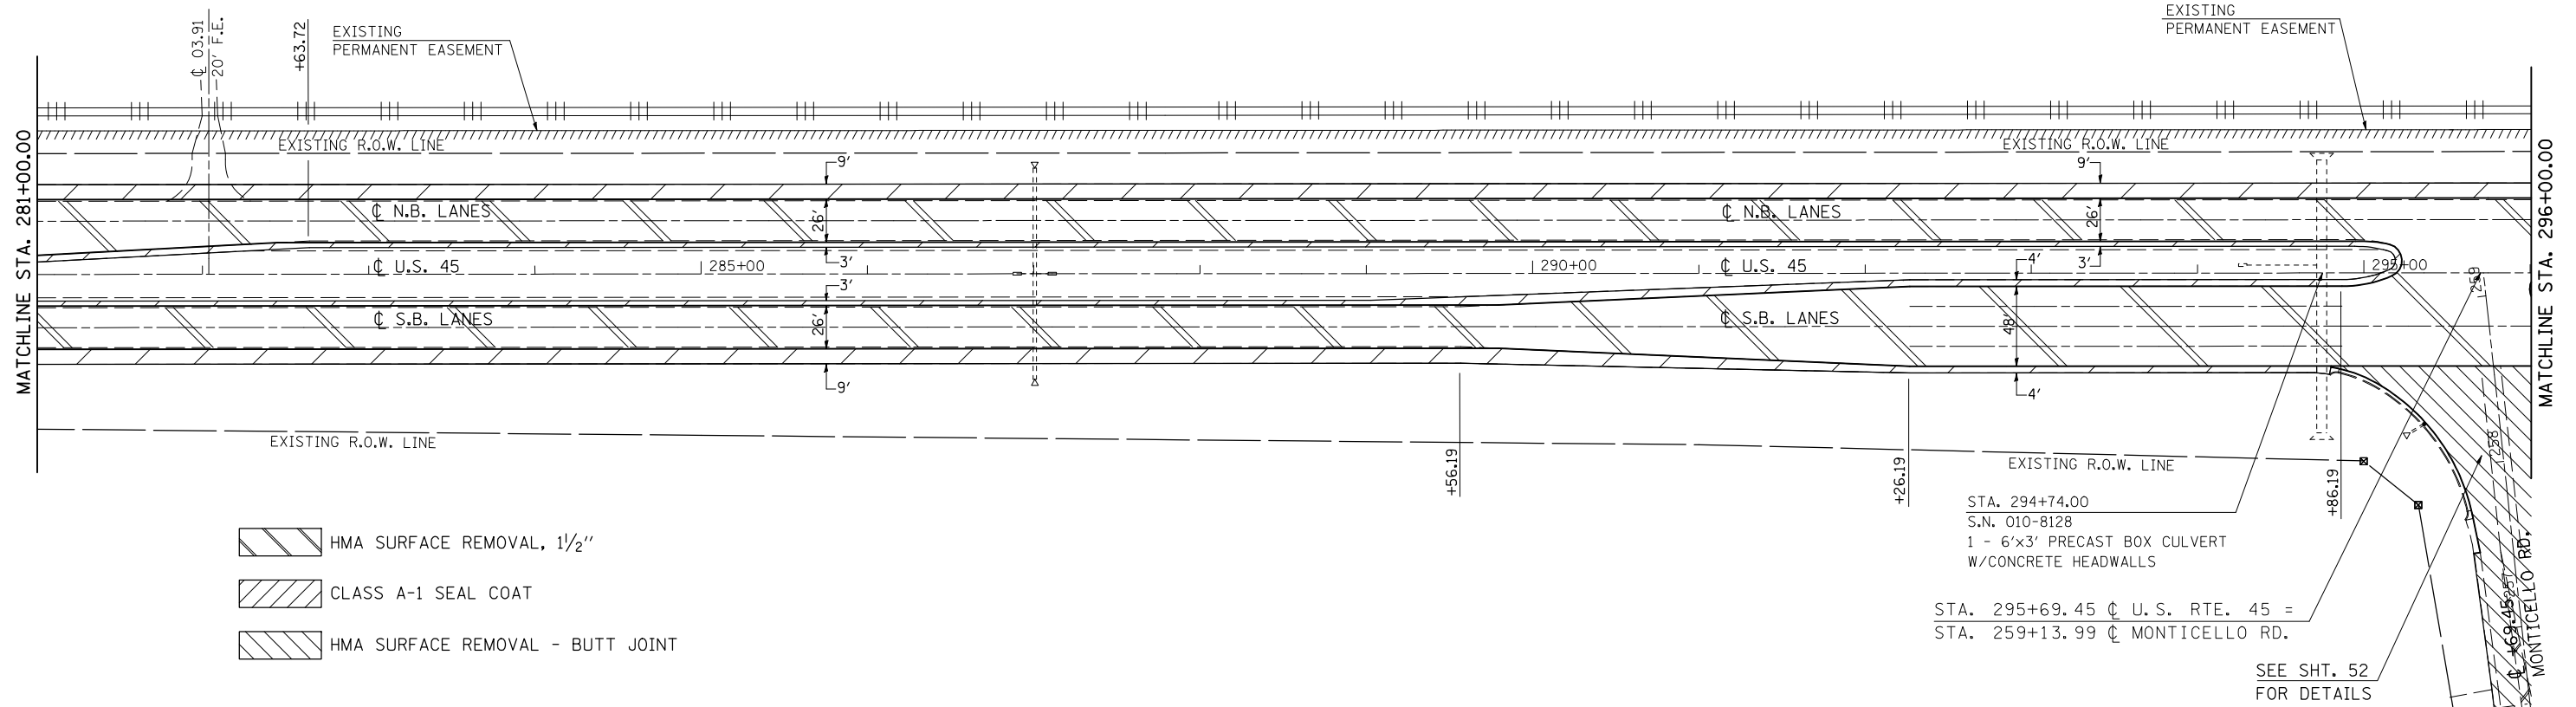

SEC 13, T. 18 N., R. 8 E., 3rd P.M.

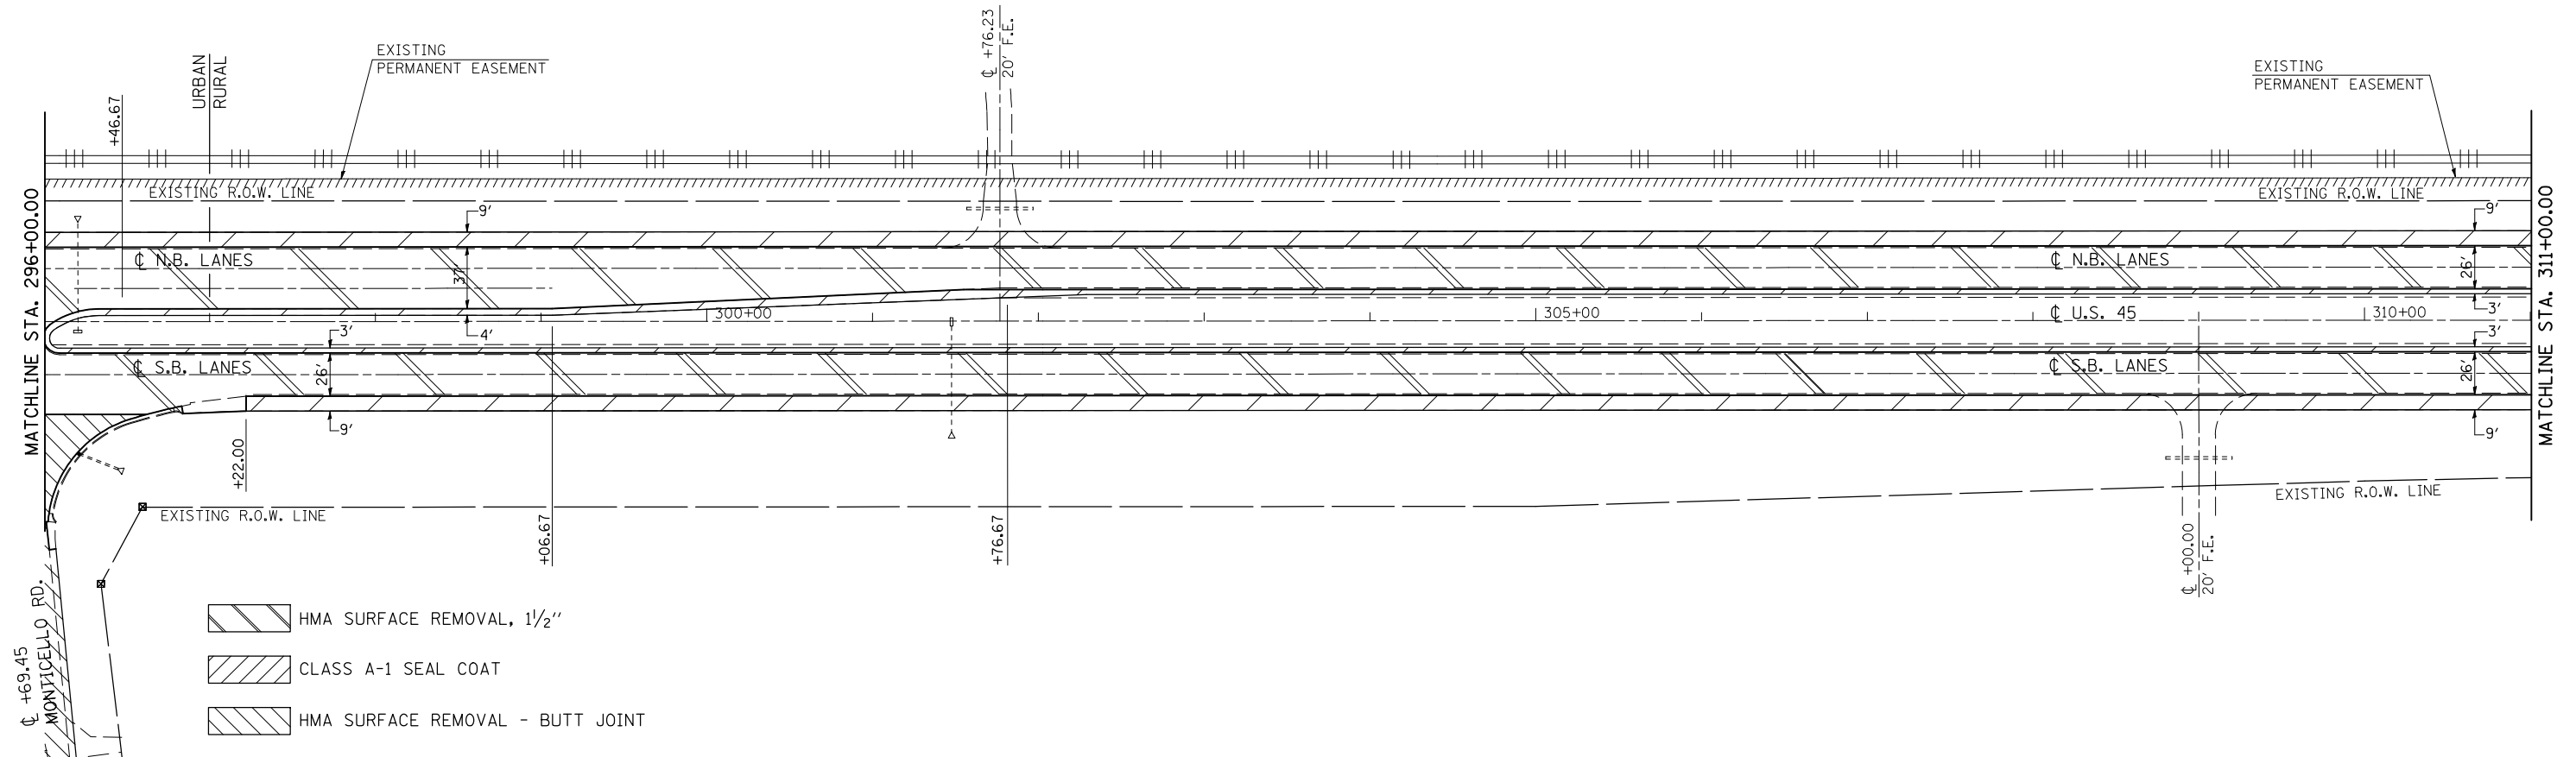

FILE NAME = c:\pwwork\pwwork\dot\bucklesj\0218355\0570708-sht-plan.dgn	USER NAME = bucklesj	DESIGNED - GAE	REVISED -	STATE OF ILLINOIS DEPARTMENT OF TRANSPORTATION	PLAN SHEETS			F.A.P. RTE. 804	SECTION (23,24,25)RS-5	COUNTY CHAMPAIGN	TOTAL SHEETS 61	SHEET NO. 34
	PLOT SCALE = 100.0000' / IN.	CHECKED -	DATE - 06/04/10		REVISED -	SCALE: 1" = 50'	SHEET NO. 6 OF 10 SHEETS	STA. 281+00.00 TO STA. 311+00.00	CONTRACT NO. 70708 ILLINOIS FED. AID PROJECT			