


SEC 26, T. 18 N., R. 8 E., 3rd P.M.


SECTION: (23,24,25)RS-5
ENDS @ STA. 415+00.00

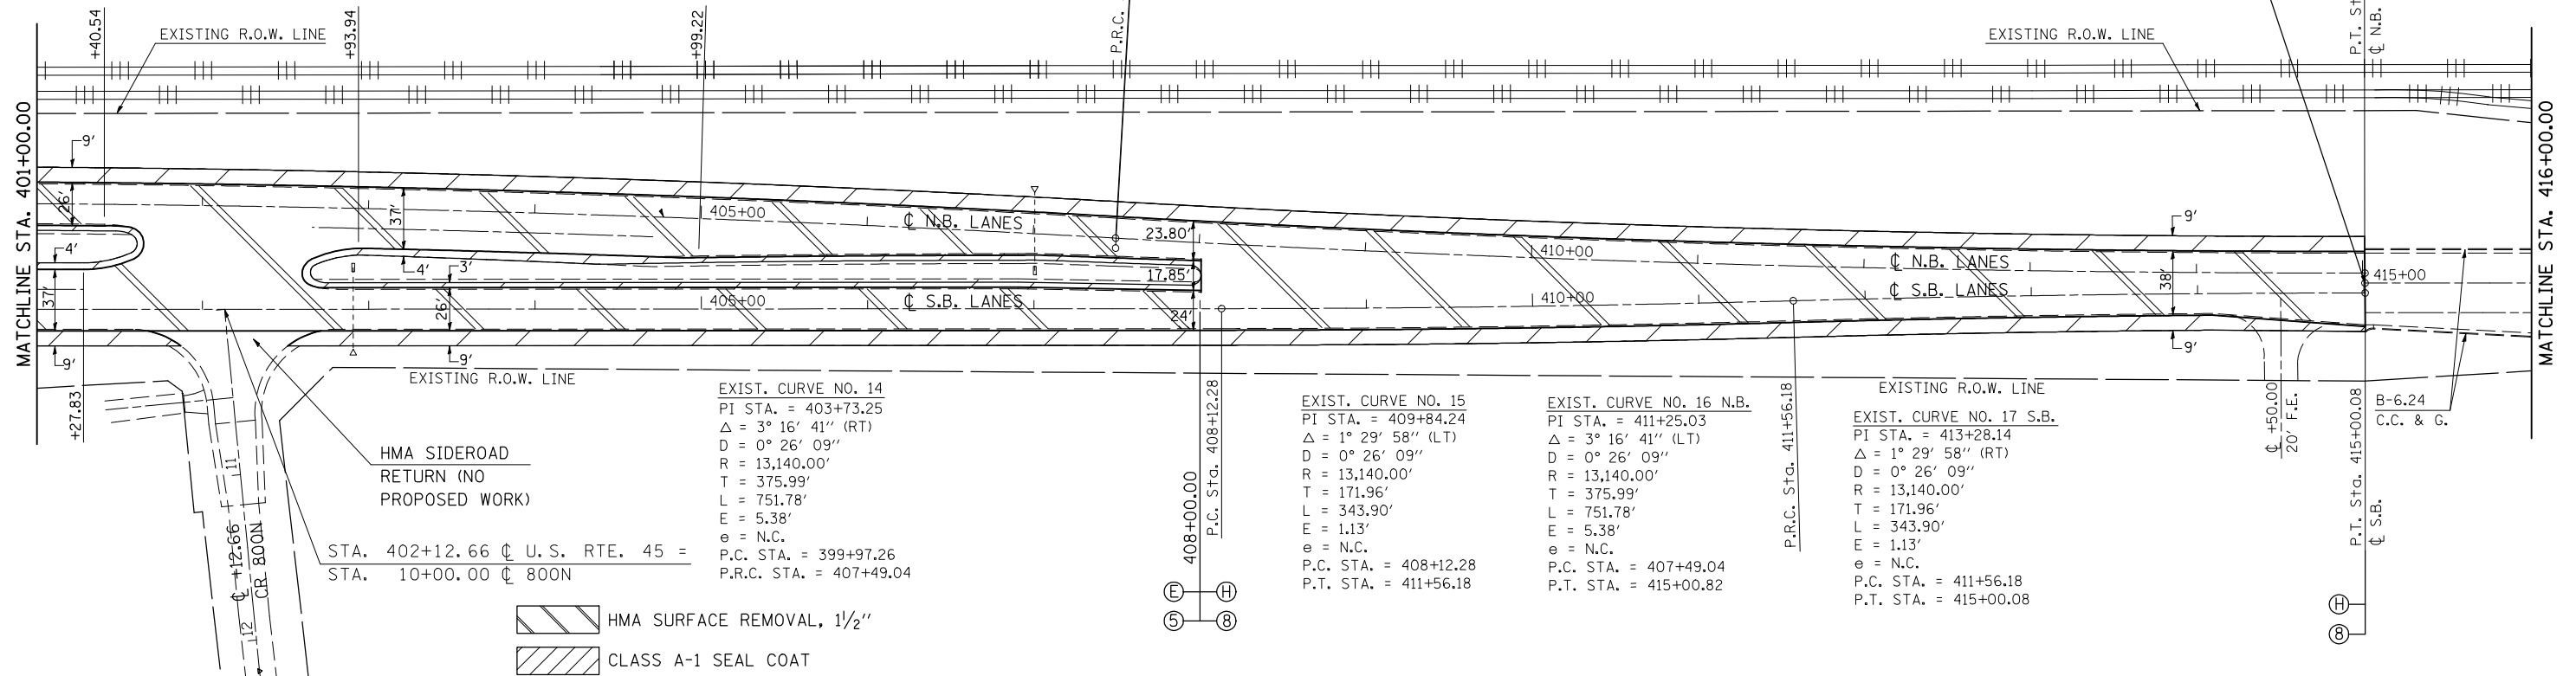

SEC 26, T. 18 N., R. 8 E., 3rd P.M.

SEC 26, T. 18 N., R. 8 E., 3rd P.M.

FOR INFORMATION ONLY

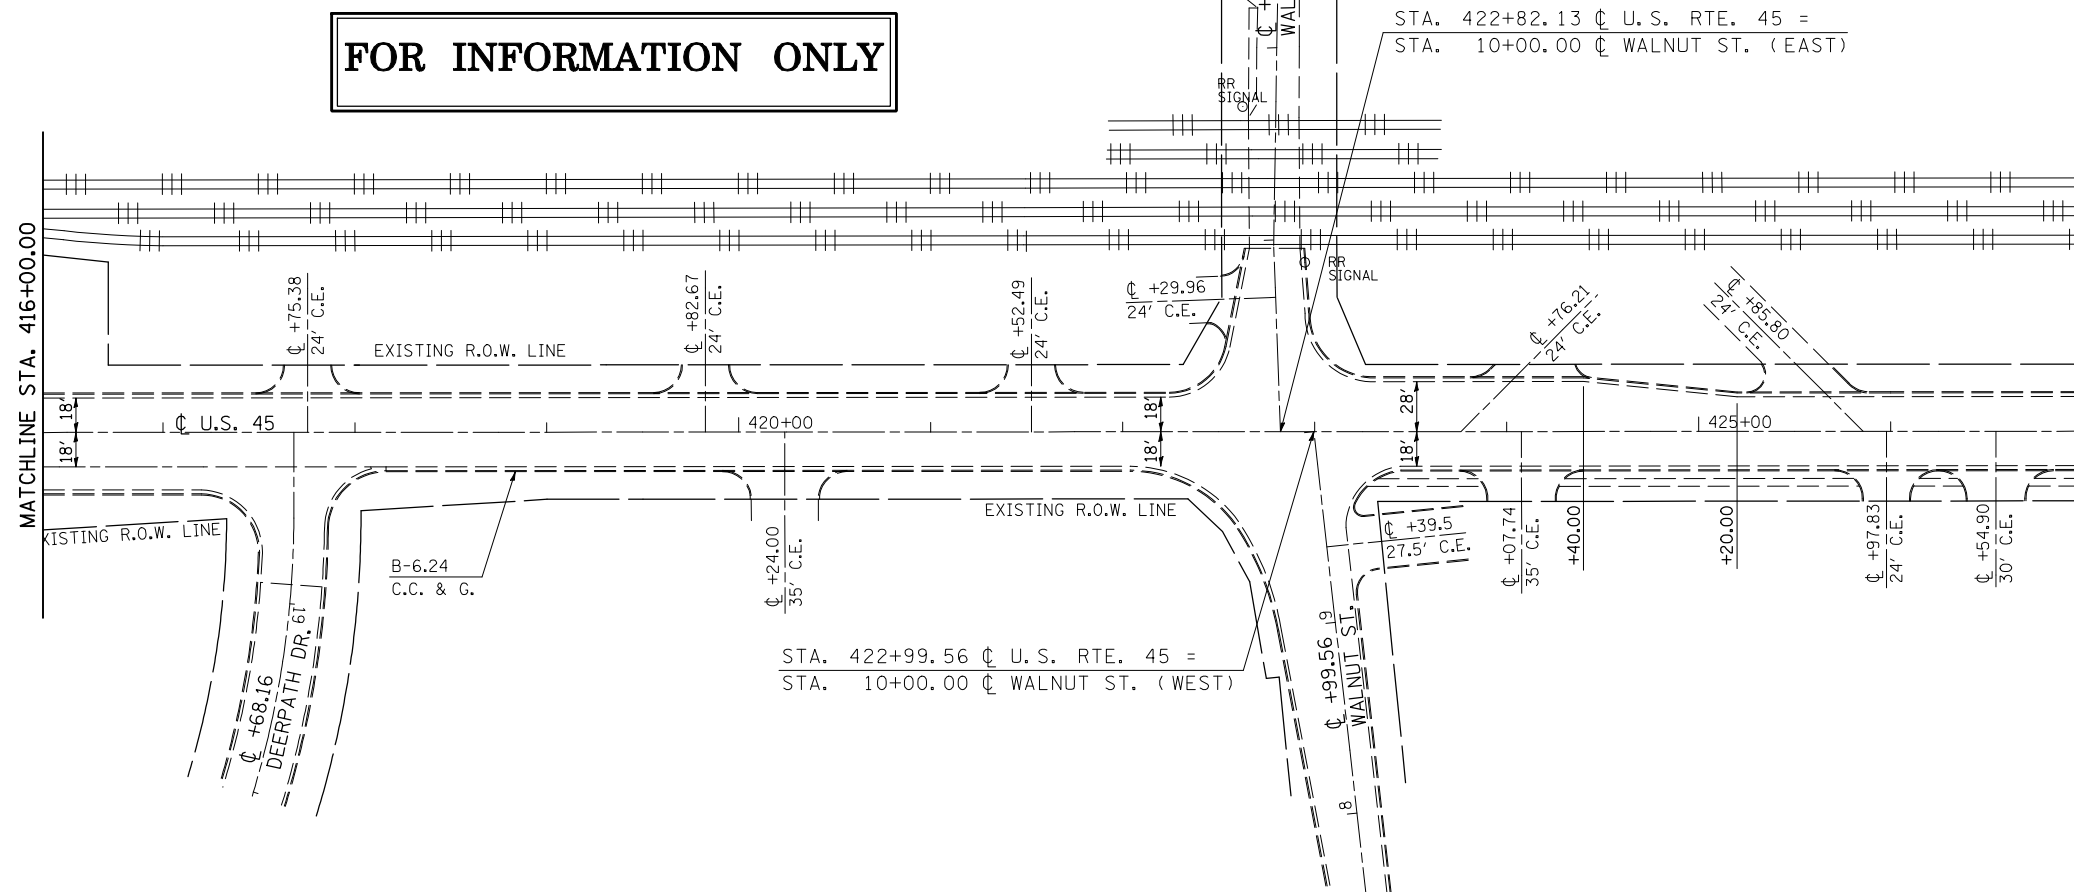

FILE NAME =	USER NAME = bucklesjj	DESIGNED - GAE	REVISED -	STATE OF ILLINOIS DEPARTMENT OF TRANSPORTATION	PLAN SHEETS			F.A.P. RTE. 804	SECTION (23,24,25)RS-5	COUNTY CHAMPAIGN	TOTAL SHEETS 61	SHEET NO. 38
ca:\pw\work\p\dot\bucklesjj\d0218355\0570708-shr-plan.dgn		DRAWN - BBP	REVISED -		SCALE: 1" = 50'	SHEET NO. 10 OF 10 SHEETS	STA. 401+00.00 TO STA. 427+00.00	CONTRACT NO. 70708				
PLOT SCALE = 100.0000' / IN.		CHECKED -	REVISED -		ILLINOIS FED. AID PROJECT							
PLOT DATE = 12/16/2010		DATE - 06/04/10	REVISED -									