



SEC 36, T. 19 N., R. 8 E., 3rd P.M.

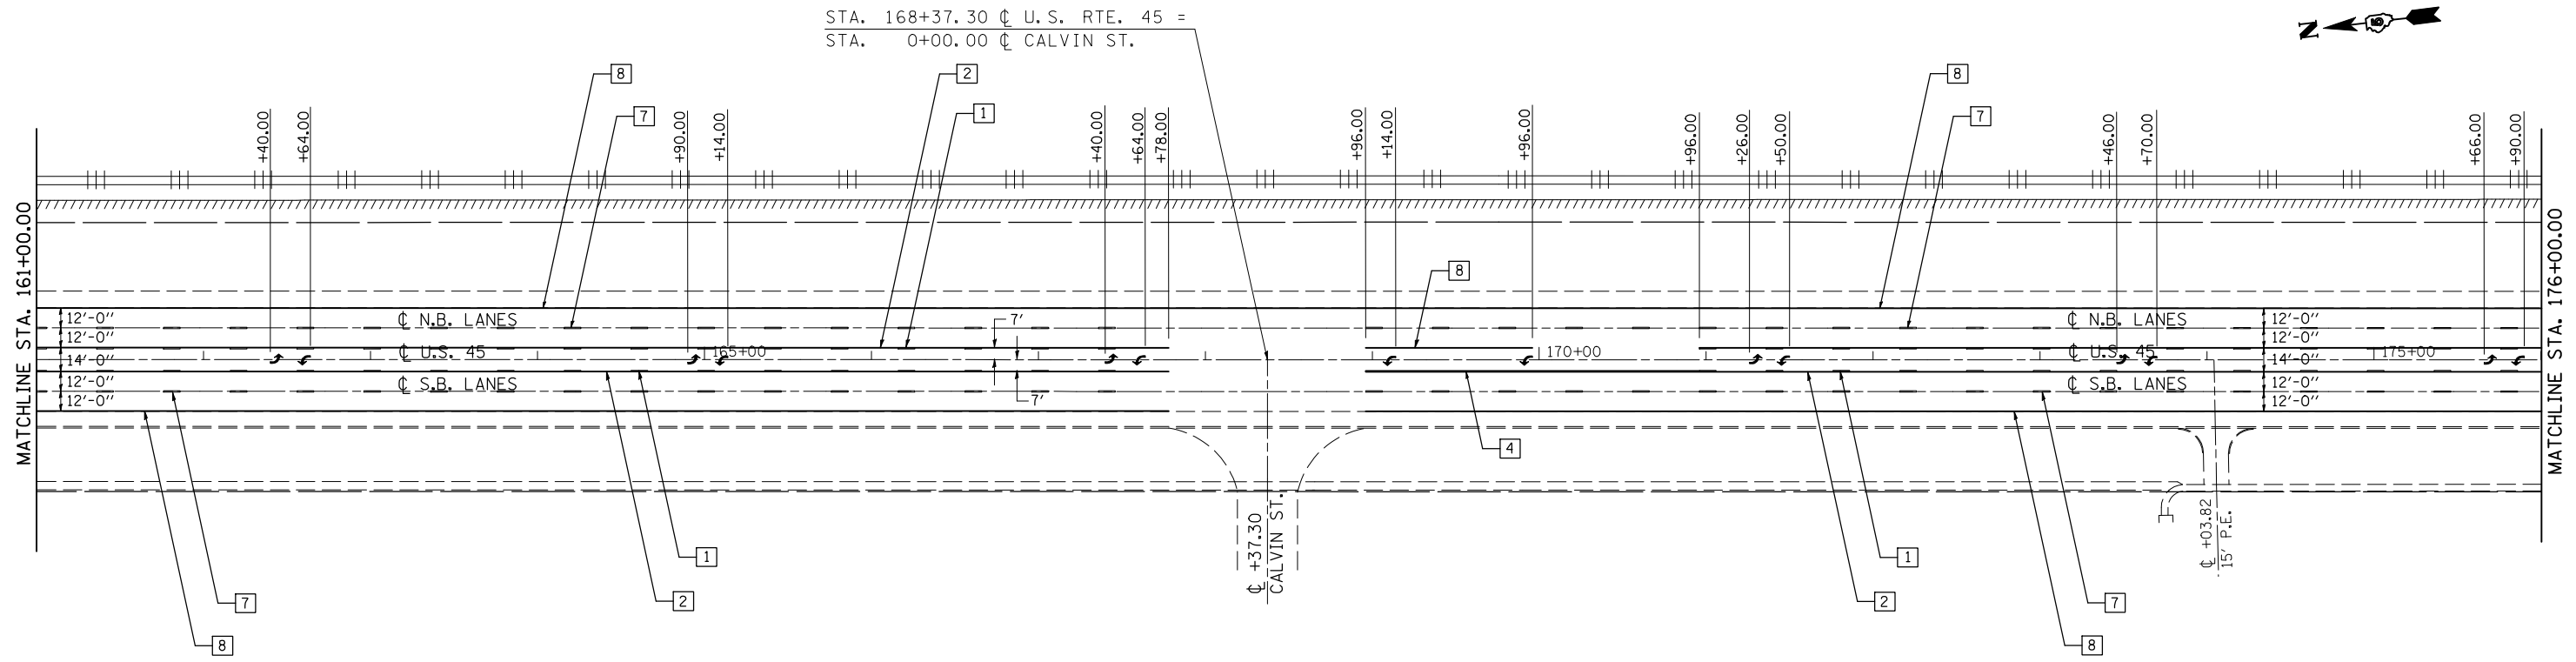

SEC 36, T. 19 N., R. 8 E., 3rd P.M.

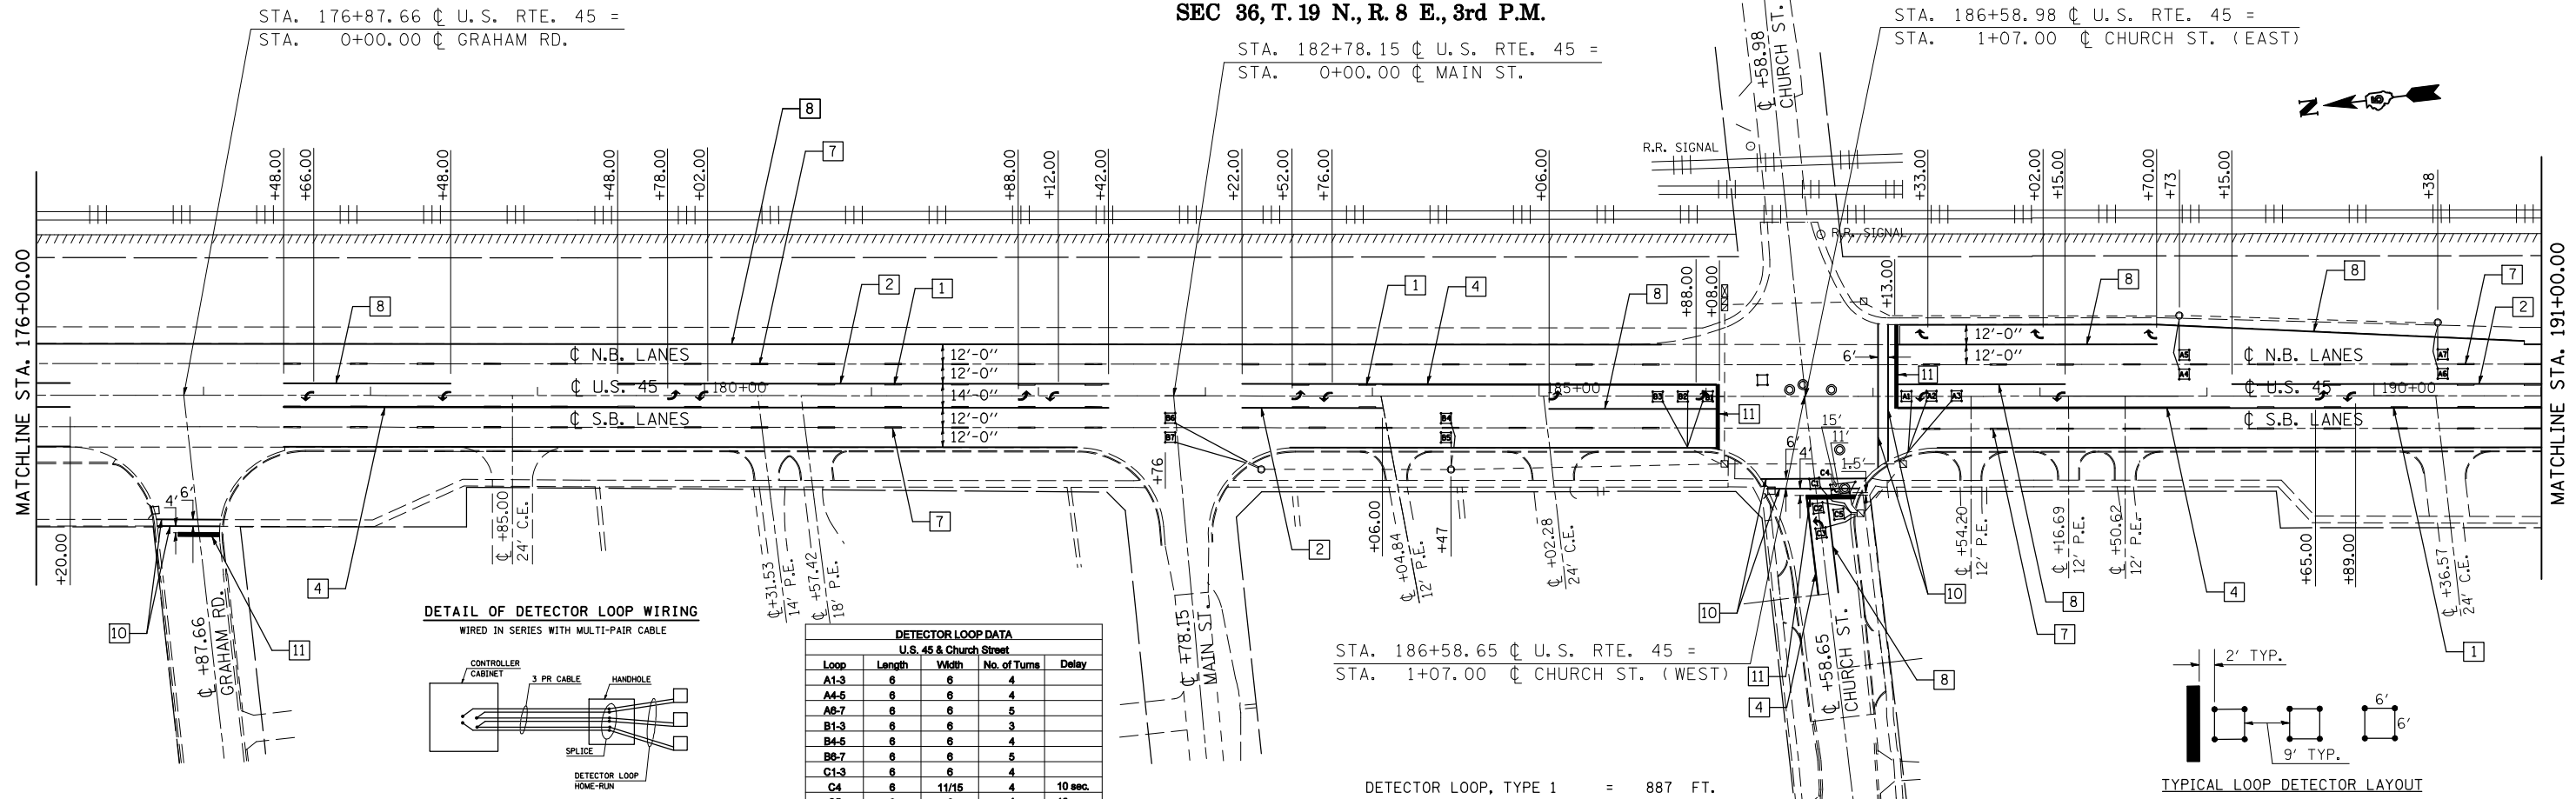

FILE NAME =  
 USER NAME = bucklesjj  
 DESIGNED - GAE  
 DRAWN - BBP  
 PLOT SCALE = 100.0000' / IN.  
 PLOT DATE = 12/16/2010

DESIGNED - GAE  
 DRAWN - BBP  
 CHECKED -  
 DATE - 08/23/10

REVISED -  
 REVISED -  
 REVISED -  
 REVISED -

STATE OF ILLINOIS  
 DEPARTMENT OF TRANSPORTATION

PAVEMENT MARKING PLAN SHEETS  
 SCALE: 1" = 50'  
 SHEET NO. 2 OF 10 SHEETS  
 STA. 161+00.00 TO STA. 191+00.00

F.A.P. RTE. 804  
 SECTION (23,24,25)RS-5  
 COUNTY CHAMPAIGN  
 TOTAL SHEETS 61  
 SHEET NO. 41  
 CONTRACT NO. 70708  
 ILLINOIS FED. AID PROJECT