



SEC 23, T. 18 N., R. 8 E., 3rd P.M.

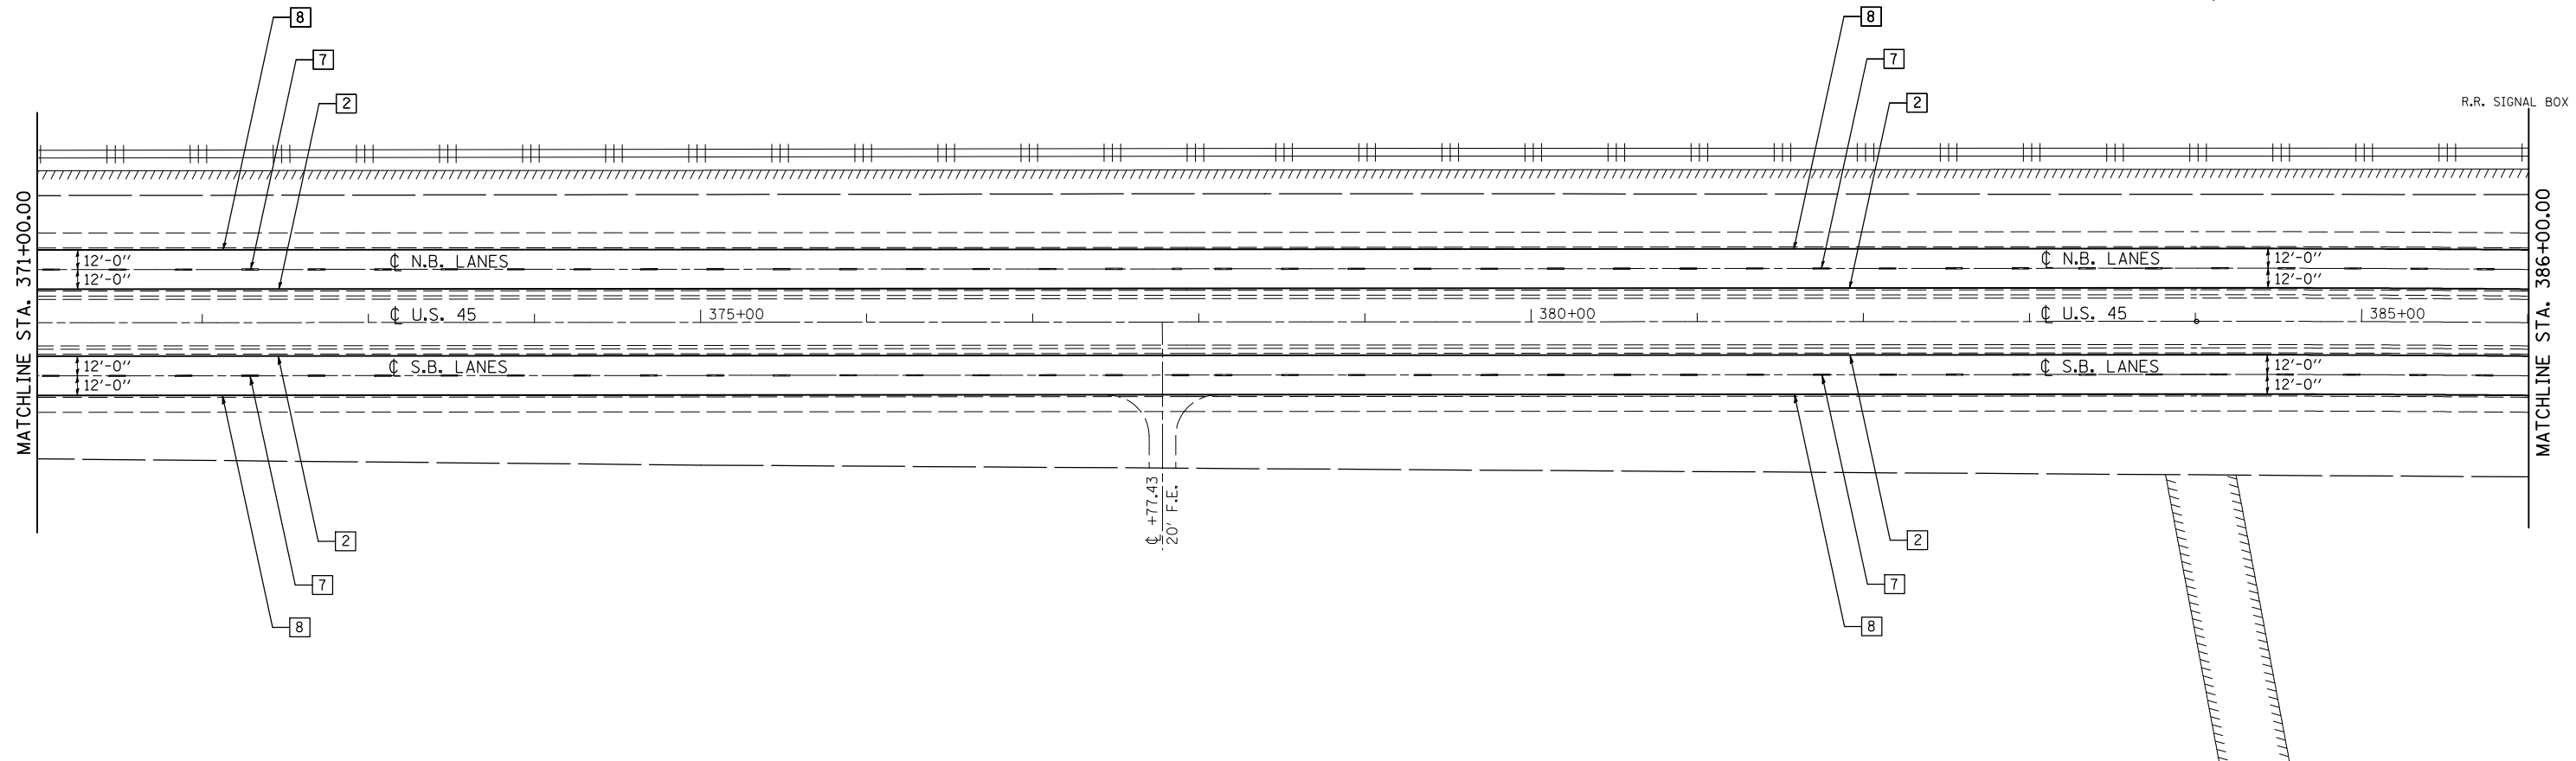

SEC 23, T. 18 N., R. 8 E., 3rd P.M.

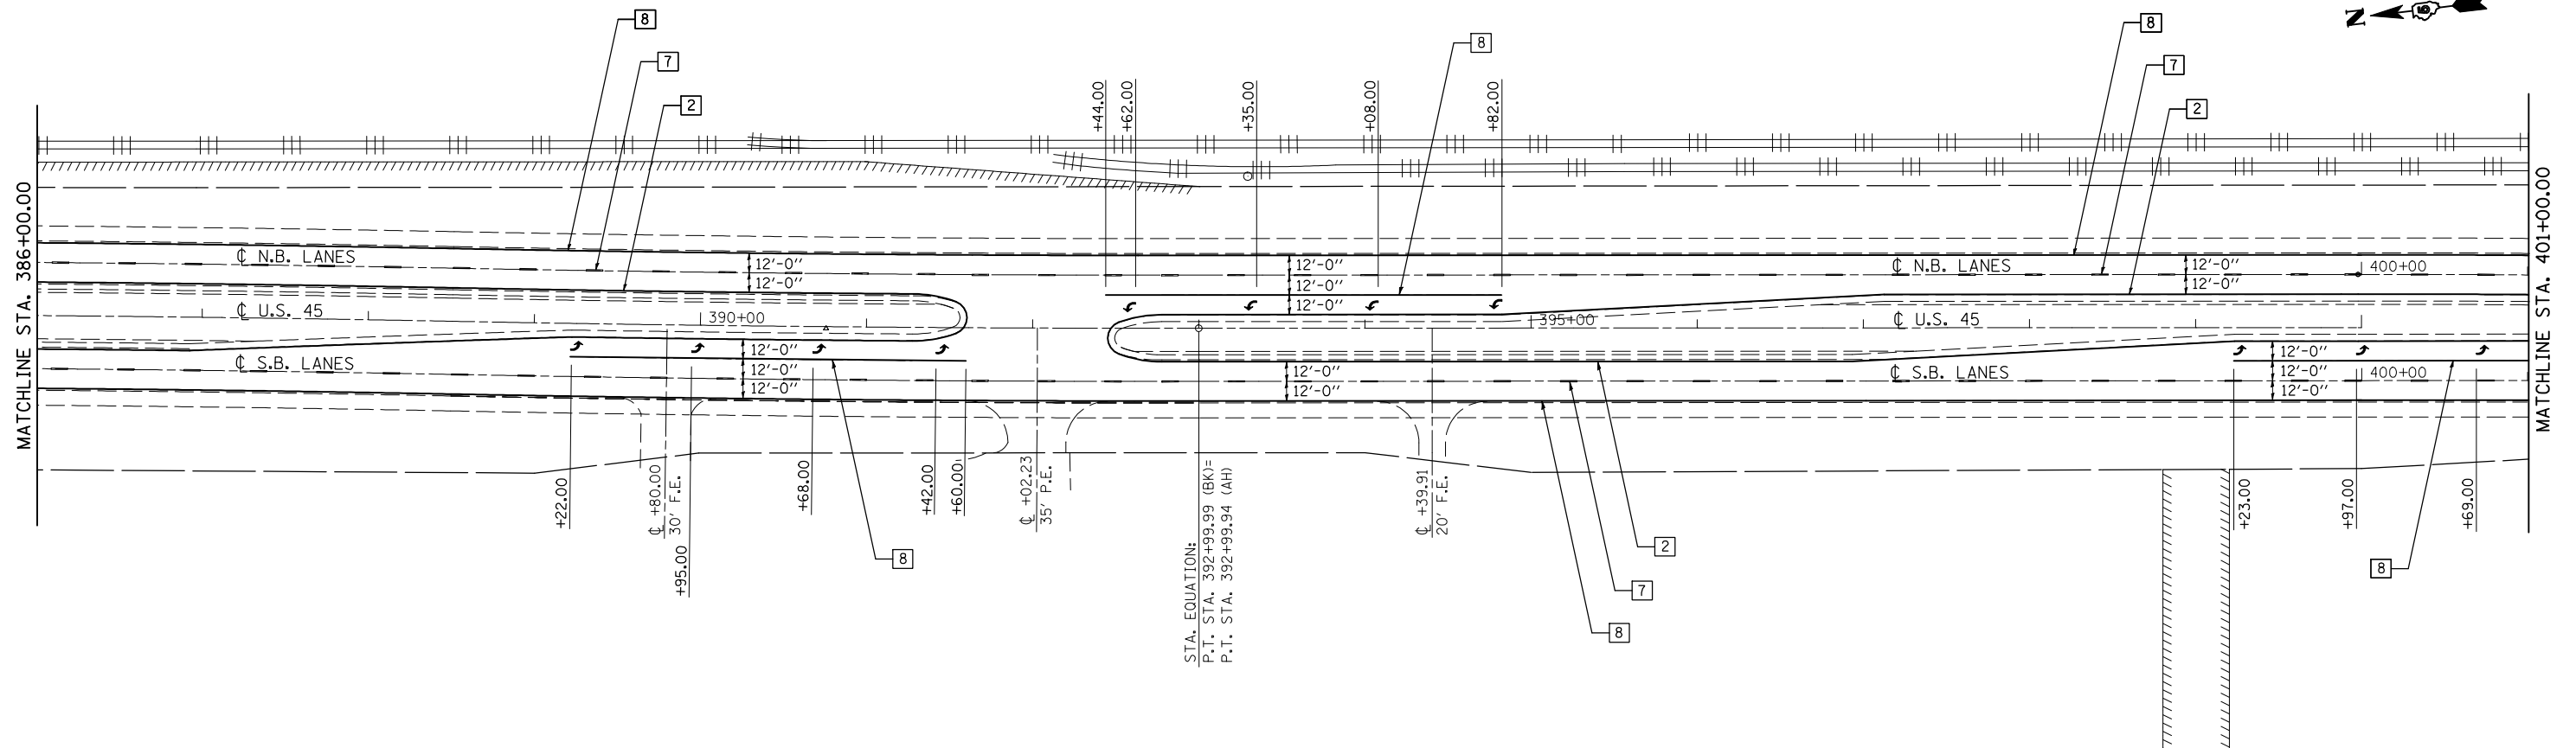

FILE NAME =	USER NAME = bucklesJJ	DESIGNED - GAE	REVISED -
ct:\pw\work\p\midot\bucklesJJ\0218336\0570708-sht-pmk.dgn		DRAWN - BBP	REVISED -
	PLOT SCALE = 100.0000' / IN.	CHECKED -	REVISED -
	PLOT DATE = 12/16/2010	DATE - 08/23/10	REVISED -

STATE OF ILLINOIS
DEPARTMENT OF TRANSPORTATION

PAVEMENT MARKING PLAN SHEETS

SCALE: 1" = 50' SHEET NO. 9 OF 10 SHEETS STA. 371+00.00 TO STA. 401+00.00

F.A.P. RTE.	SECTION	COUNTY	TOTAL SHEETS	SHEET NO.
804	(23,24,25)RS-5	CHAMPAIGN	61	48
CONTRACT NO. 70708			ILLINOIS FED. AID PROJECT	