


# PAVEMENT MARKING DETAIL FOR MONTICELLO RD.

DETECTOR LOOP DATA				
U.S. 45 (Cunningham Ave.) & Kerr Ave.				
Loop	Length	Width	Number of Turns	Delay (sec.)
A1-2	6	6	4	
A3-4	6	6	5	
B1-3	6	6	4	
B4-5	6	6	5	
B6-7	6	6	6	
C1-3	6	6	3	
C4-5	12	10	3	10



STA. 295+69.45  $\oslash$  U.S. RTE. 45 =  
 STA. 259+13.99  $\oslash$  MONTICELLO RD.

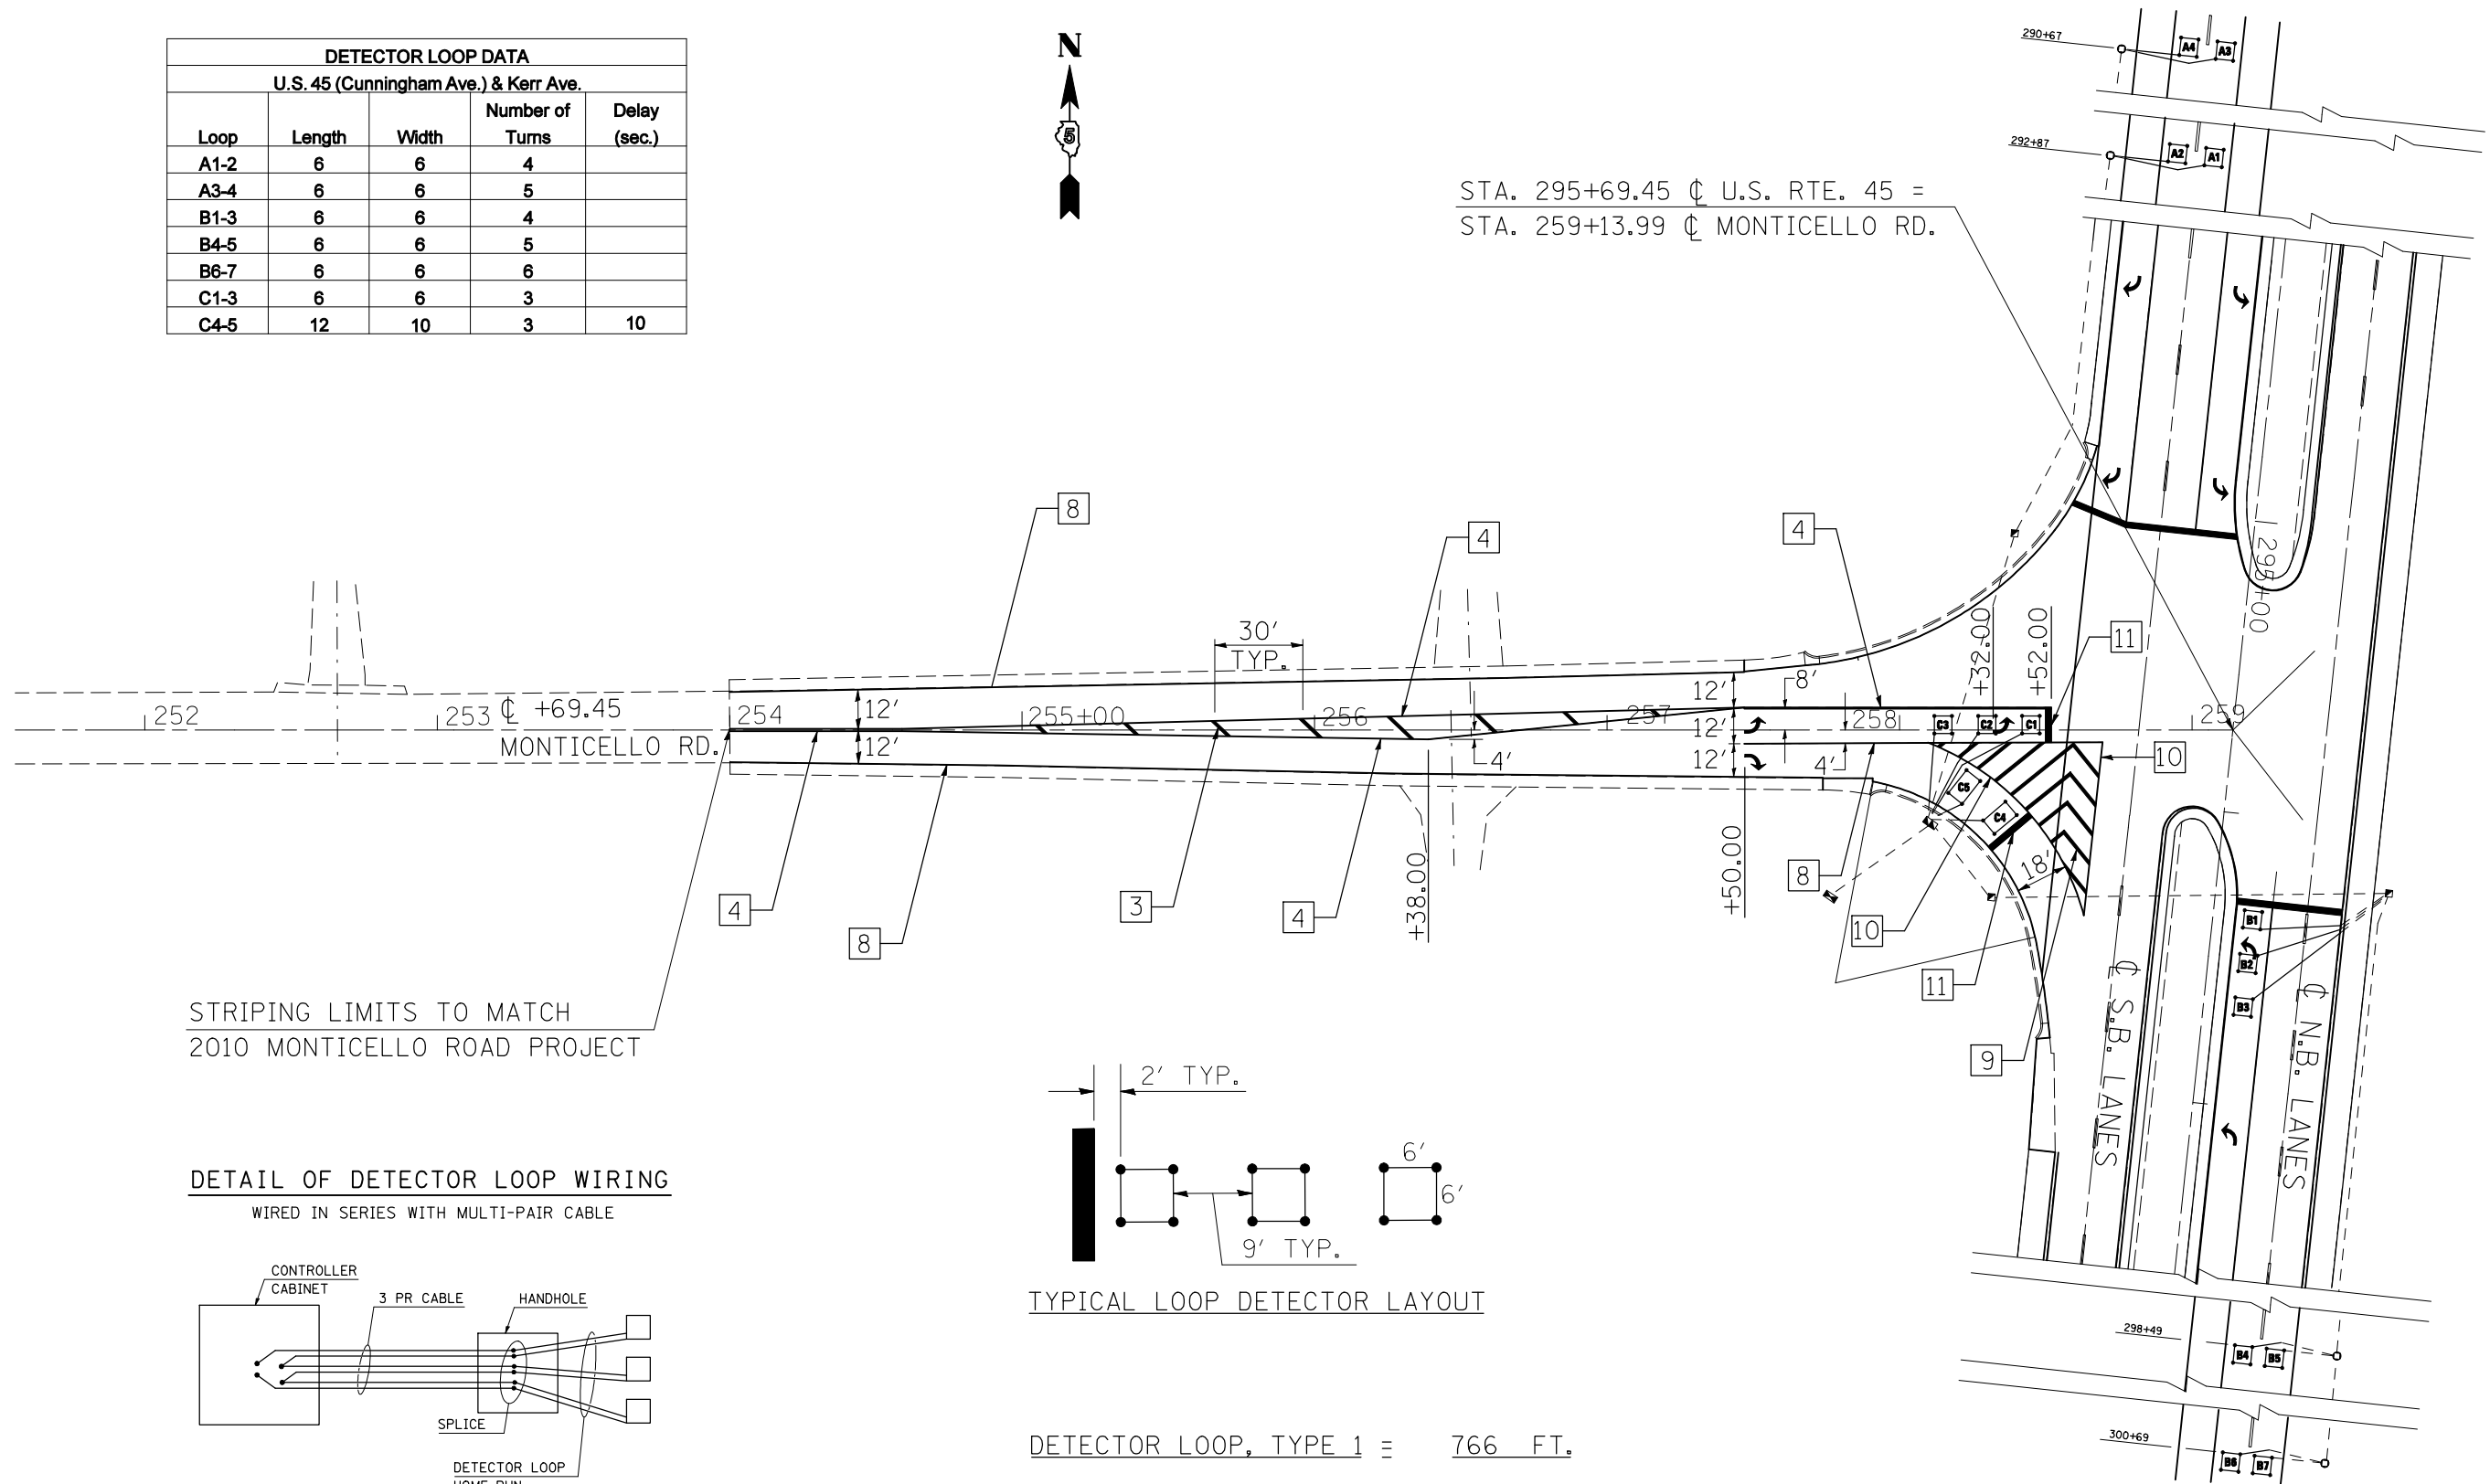

FILE NAME =	USER NAME = bucklesjj	DESIGNED - GAE	REVISED -
ct:\pw\work\p\dot\bucklesjj\d0218336\0570708-sht-details.dgn		DRAWN - BBP	REVISED -
PLOT SCALE = 60.0000' / IN.		CHECKED -	REVISED -
PLOT DATE = 12/16/2010		DATE - 12/11/10	REVISED -

STATE OF ILLINOIS  
 DEPARTMENT OF TRANSPORTATION

PAVEMENT MARKING DETAIL FOR MONTICELLO RD.

SCALE: 1" = 30' SHEET NO. 1 OF 1 SHEETS STA. TO STA.

F.A.P. RTE.	SECTION	COUNTY	TOTAL SHEETS	SHEET NO.
804	(23,24,25)RS-5	CHAMPAIGN	61	50
			CONTRACT NO. 70708	
ILLINOIS FED. AID PROJECT				