



**SN 092-8074**

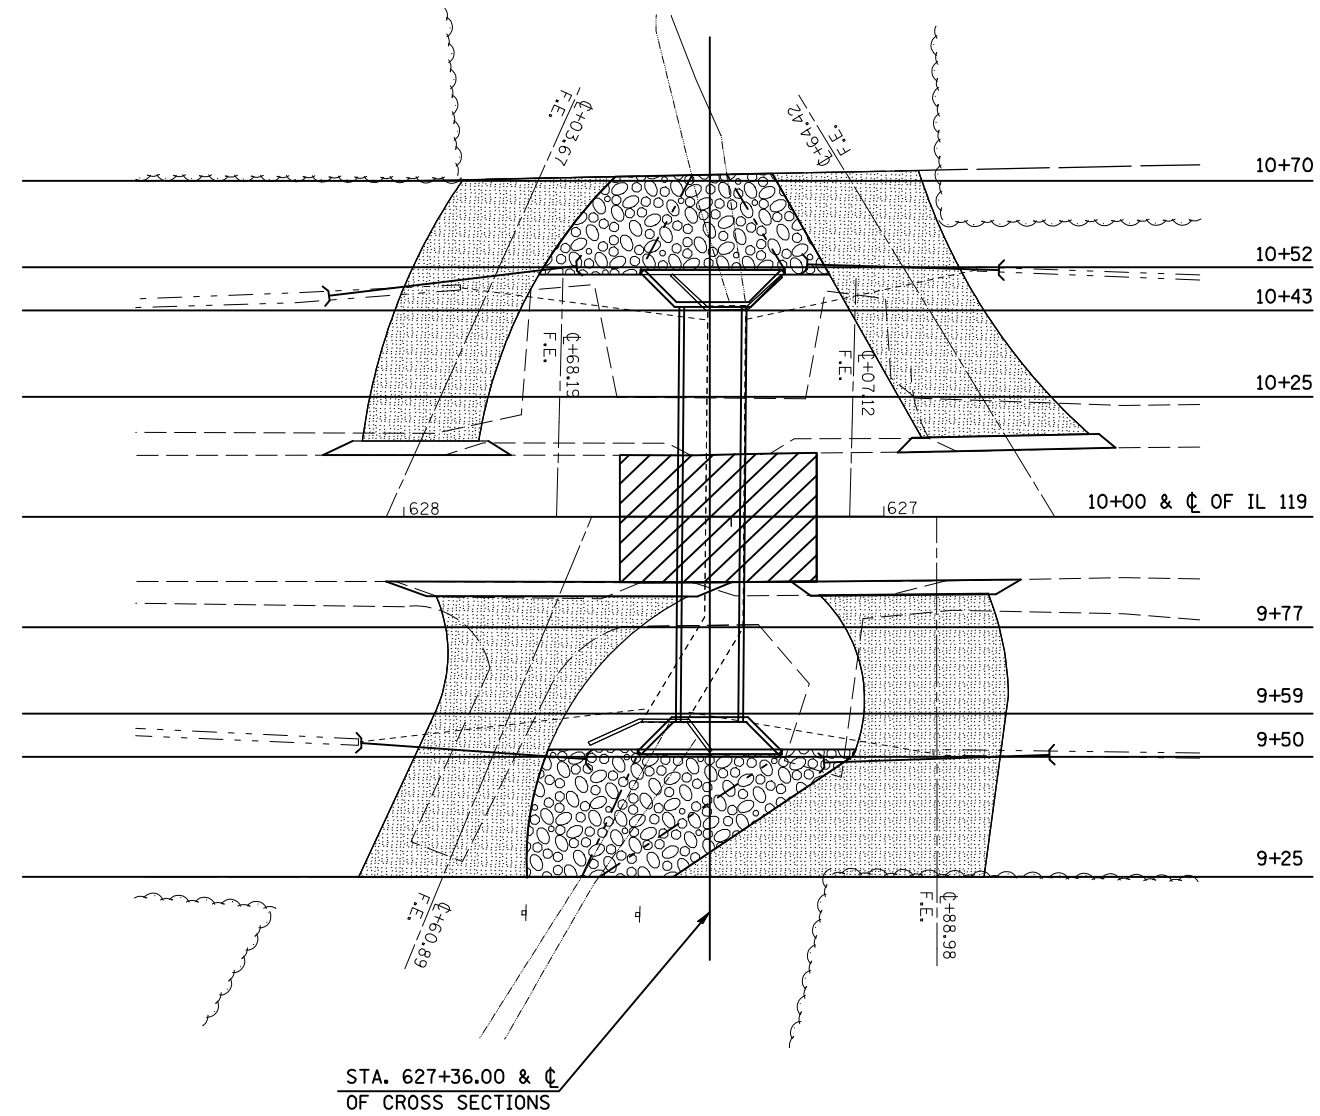

**SN 092-8073**

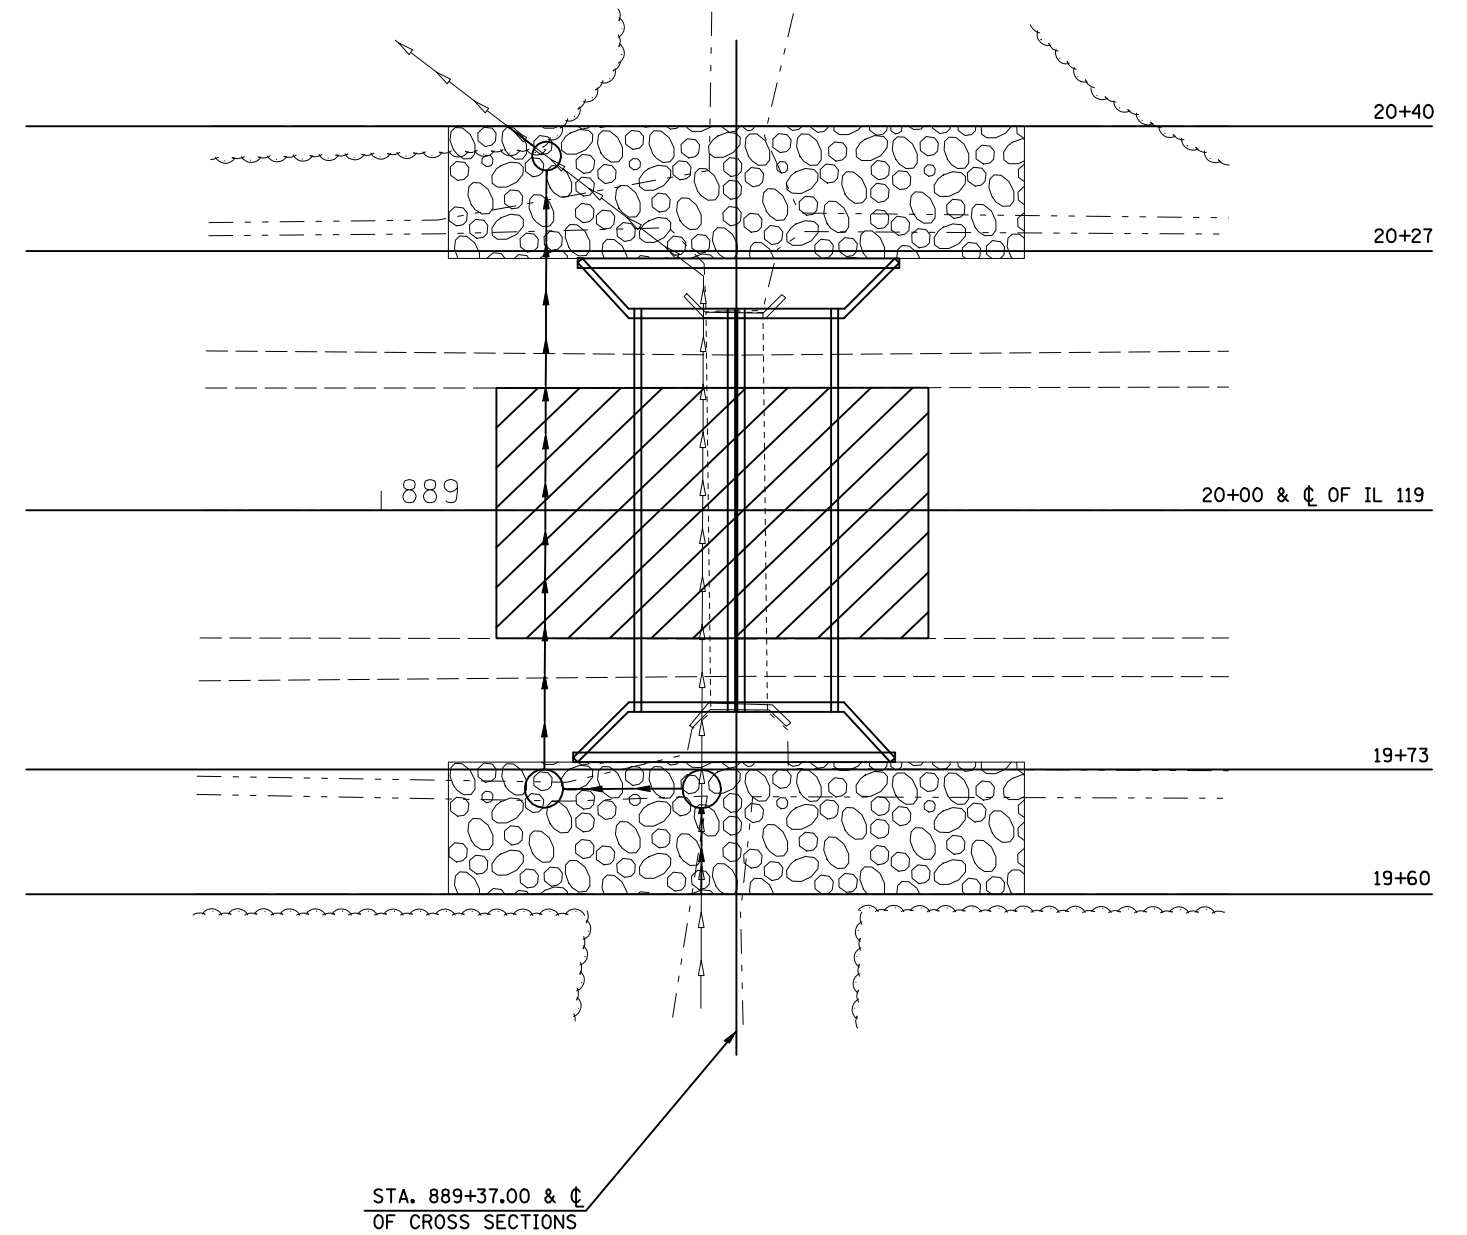

FILE NAME = c:\pw\work\pwwork\bowerm1\d0186764\7080	USER NAME = bowerm1 details.dgn	DESIGNED - DRAWN -	REVISED - REVISED -
	PLOT SCALE = 40.0000' / IN.	CHECKED -	REVISED -
	PLOT DATE = 11/30/2010	DATE -	REVISED -

**STATE OF ILLINOIS  
DEPARTMENT OF TRANSPORTATION**

**LOCATIONS OF CROSS SECTIONS  
CUT ACROSS BOX CULVERTS**

SCALE: SHEET NO. OF SHEETS STA. TO STA.

F.A.P. RTE.	SECTION	COUNTY	TOTAL SHEETS	SHEET NO.
711	116CR	VERMILION	50	32
CONTRACT NO. 70801				
ILLINOIS FED. AID PROJECT				