


BY	DATE

ORIGINAL SURVEY	SURVEYED
NOTE BOOK	PLOTTED

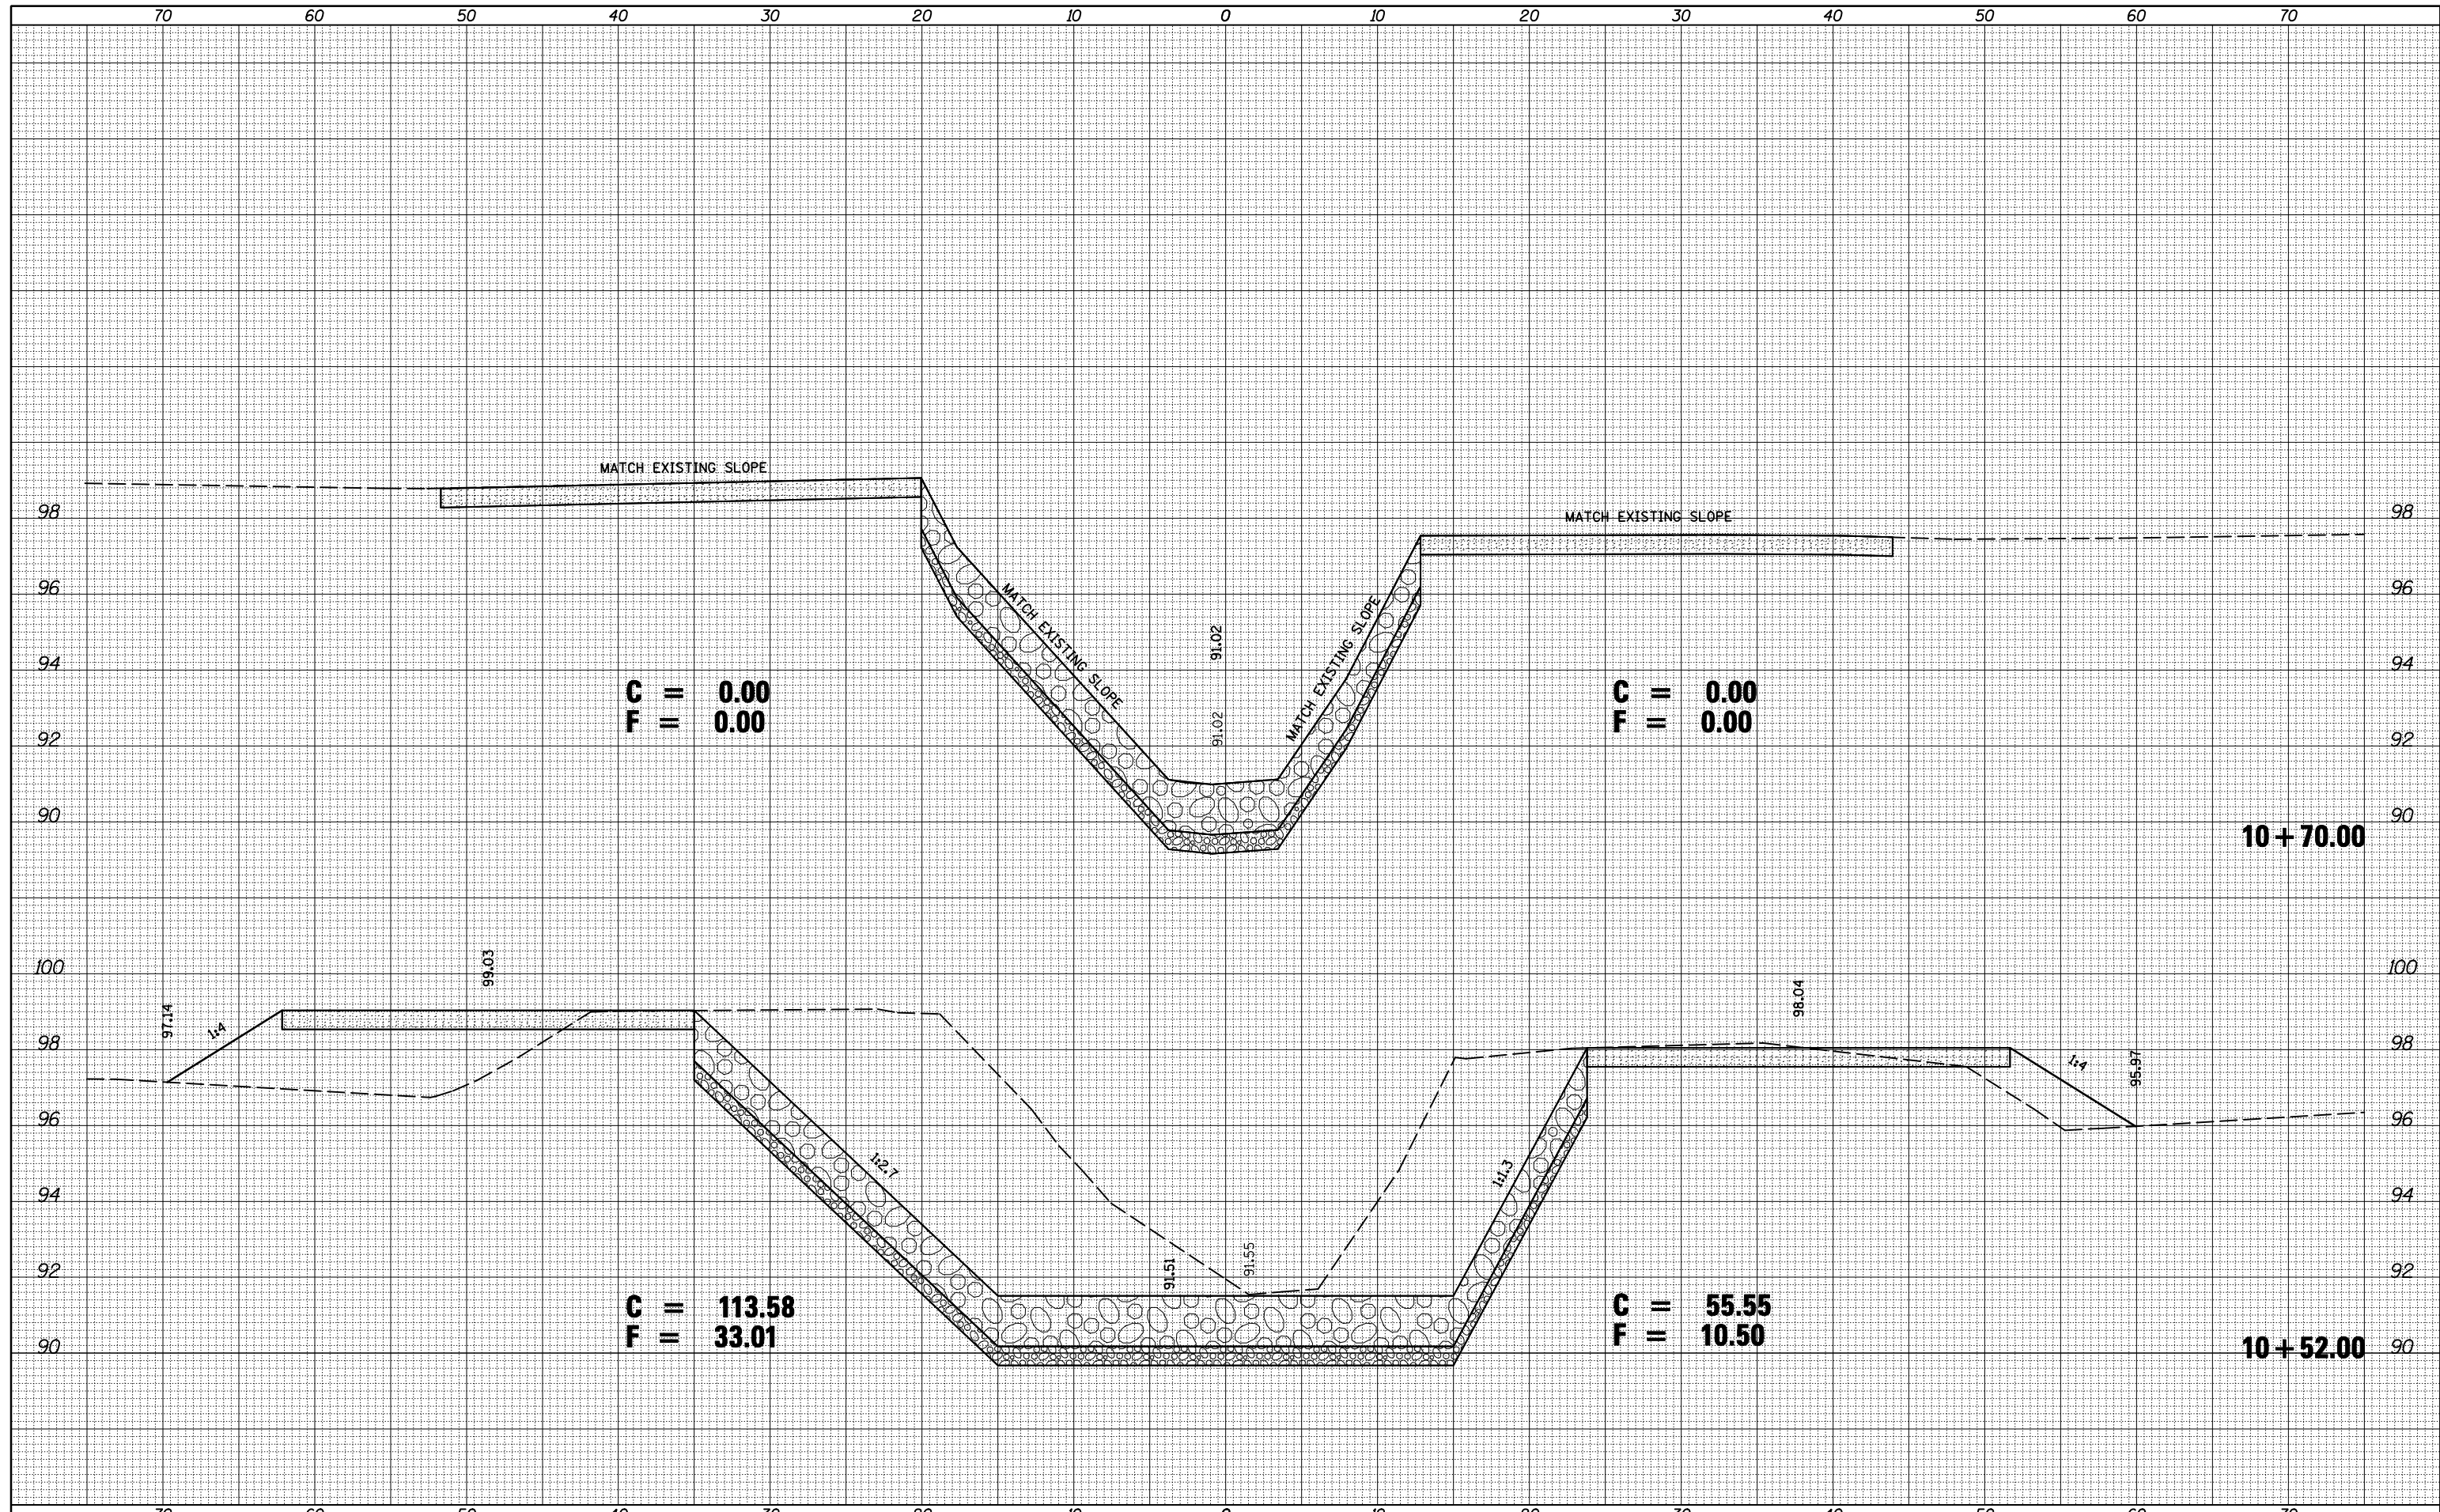

FILE NAME =	USER NAME = bowerm1
ca:\pw\work\pw\dot\bowerm1\d0186764\d570801-SHT	XS-CL_8074.dgn

DESIGNED -	REVISER -
DRAWN -	REVISER -
CHECKED -	REVISER -
DATE -	REVISER -

PLOT SCALE = 10.0000 ' / IN.
PLOT DATE = 11/30/2010

**STATE OF ILLINOIS
DEPARTMENT OF TRANSPORTATION**

SCALE:	SHEET NO.	OF	SHEETS	STA. 10+52.00	TO STA. 10+70.00
--------	-----------	----	--------	---------------	------------------

CROSS SECTIONS ALONG SN 092-8074

F.A.P. RTE.	SECTION	COUNTY	TOTAL SHEETS	SHEET NO.
711	116CR	VERMILION	50	36
CONTRACT NO. 70801				
ILLINOIS FED. AID PROJECT				