
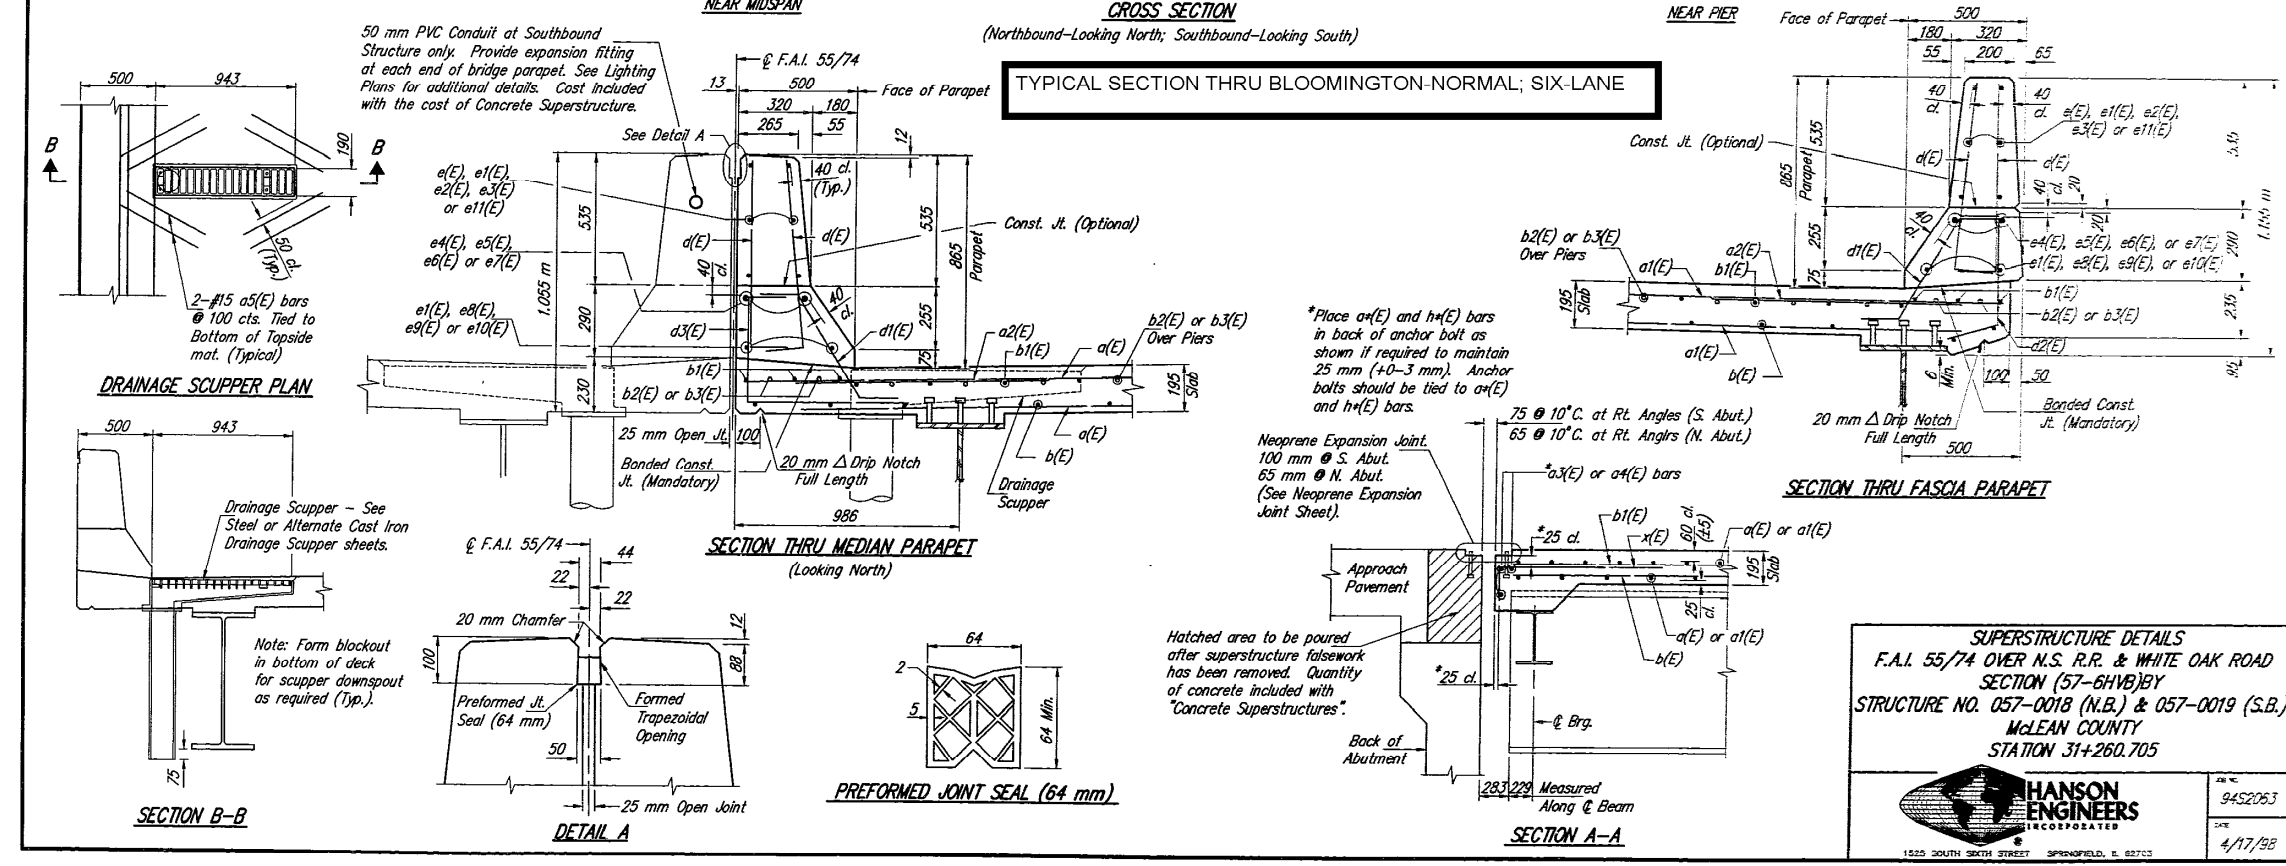


PROPOSED PROTECTIVE COAT APPLICATION

ROUTE NO.	SECTION	COUNTY	SHEET NO.
1-55/74	(57-6HVB)BY	McLean	173
FED. ROAD DIST. NO. 7		ILLINOIS PROJECT	77

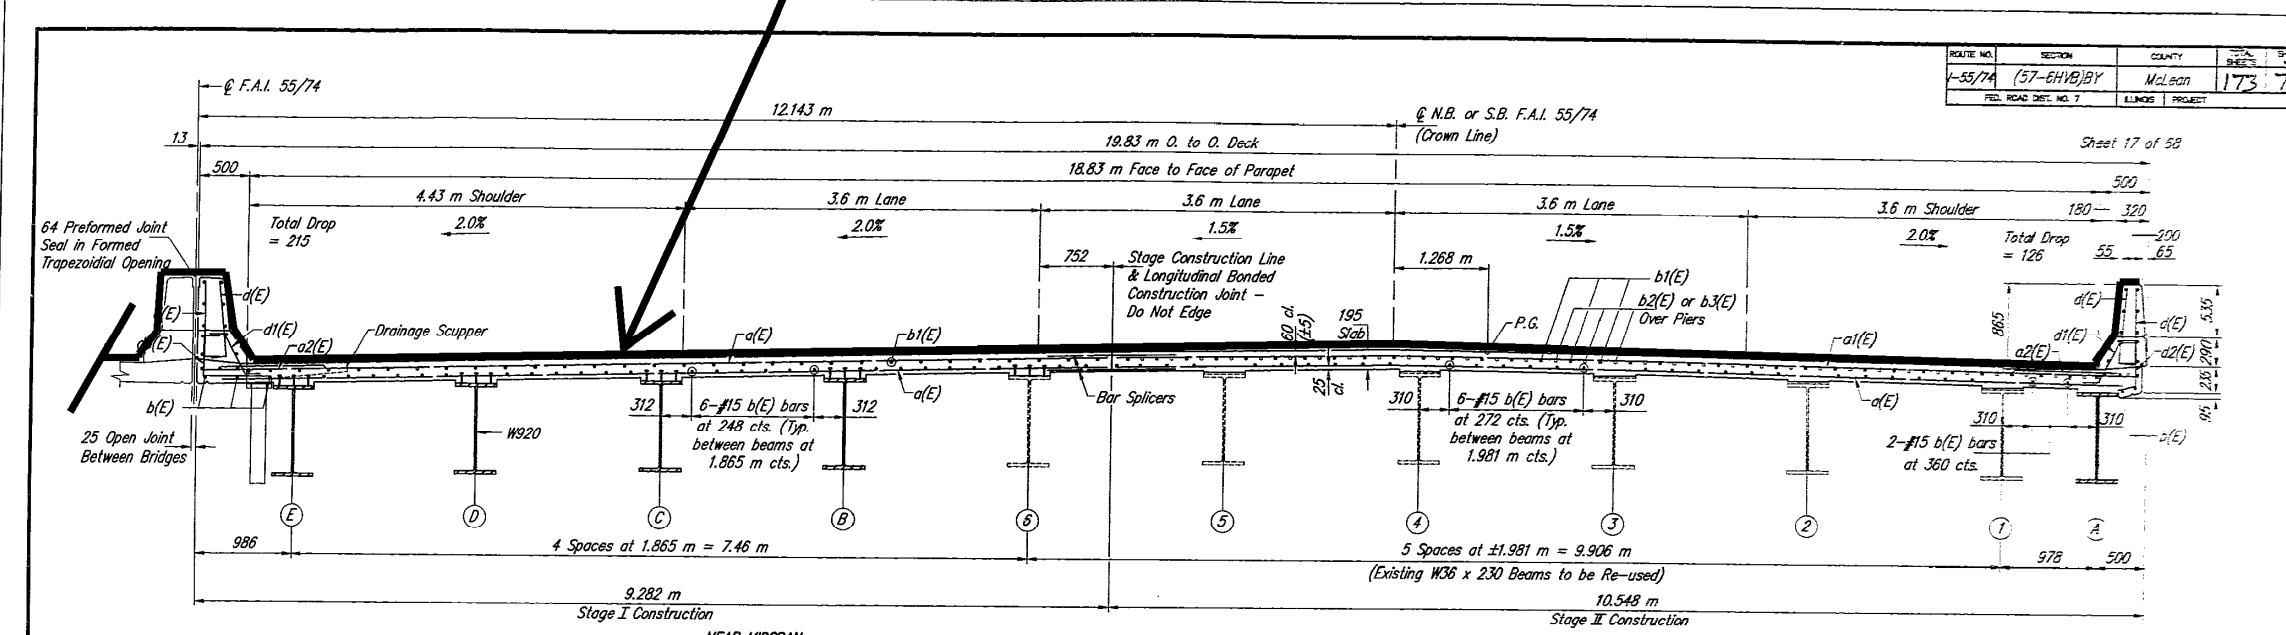

TYPICAL SECTION THRU BLOOMINGTON-NORMAL; SIX-LANE

SUPERSTRUCTURE DETAILS
 F.A.I. 55/74 OVER N.S. R.R. & WHITE OAK ROAD
 SECTION (57-6HVB)BY
 STRUCTURE NO. 057-0018 (N.B.) & 057-0019 (S.B.)
 MCLEAN COUNTY
 STATION 31+260.705

HANSON ENGINEERS
 INCORPORATED
 1525 SOUTH SIXTH STREET SPRINGFIELD, IL 62703

94522053
 4/17/98

FILE NAME =	USER NAME = ceorlockjd	DESIGNED - TJB	REVISED -
ce:\pw\work\pmdot\ceorlockjd\0185207\070861-sht-details.dgn		DRAWN - BBP	REVISED -
PLOT SCALE = 40.0000' / IN.		CHECKED -	REVISED -
PLOT DATE = 11/15/2010		DATE - 09/20/10	REVISED -

STATE OF ILLINOIS
DEPARTMENT OF TRANSPORTATION

TYPICAL SECTION THRU BLOOMINGTON-NORMAL; SIX-LANE			
SCALE: NONE	SHEET NO. 2 OF 4 SHEETS	STA.	TO STA.

F.A.I. RTE.	SECTION	COUNTY	TOTAL SHEETS	SHEET NO.
74	.	**	19	7
CONTRACT NO. 70861				
ILLINOIS FED. AID PROJECT				

*FY2011 BRIDGE DECK SEALING
 **CHAMPAIGN, MCLEAN & VERMILION