


### TYPICAL CROSS SECTION


STATION 1034+20.0 TO STATION 1036+55.5  
STATION 1038+40.5 TO STATION 1040+70.0

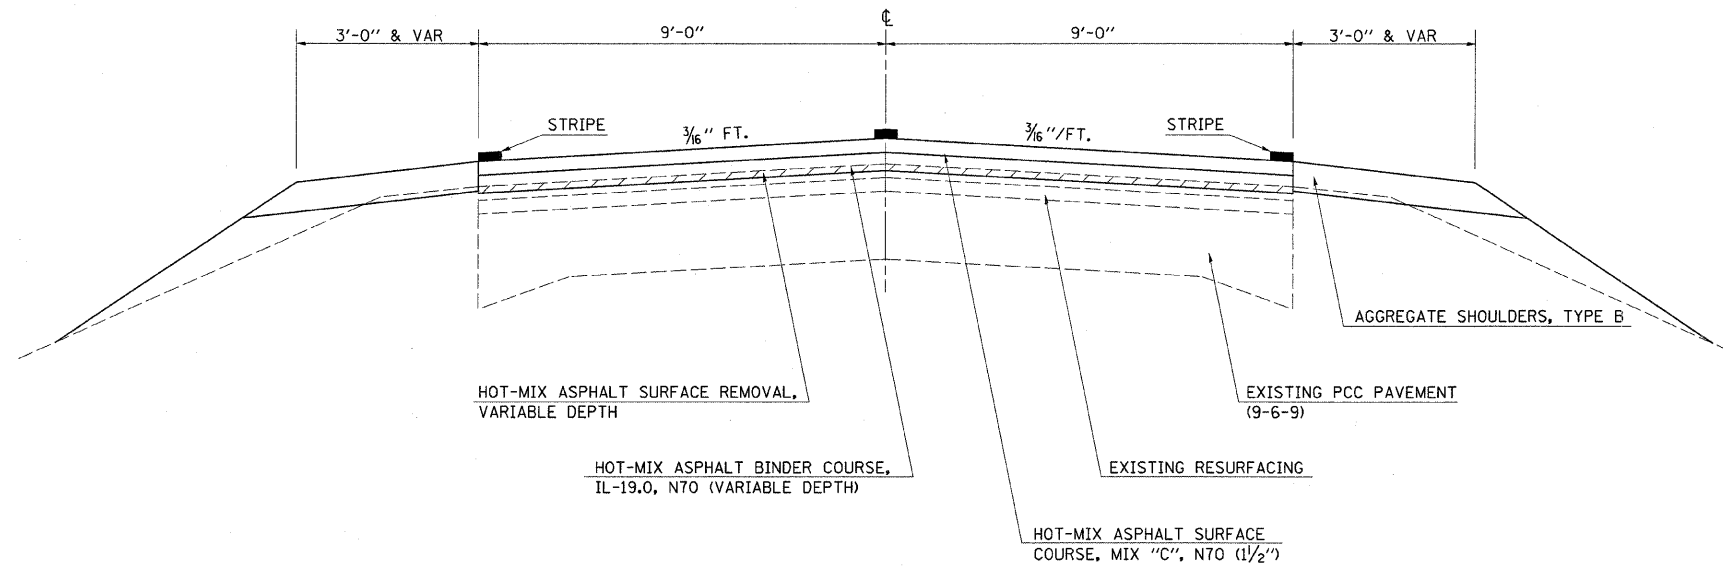

NOTE: NOT DRAWN TO SCALE

### TYPICAL CROSS SECTION

STATION 1036+55.5 TO STATION 1036+85.5  
STATION 1038+10.5 TO STATION 1038+40.5

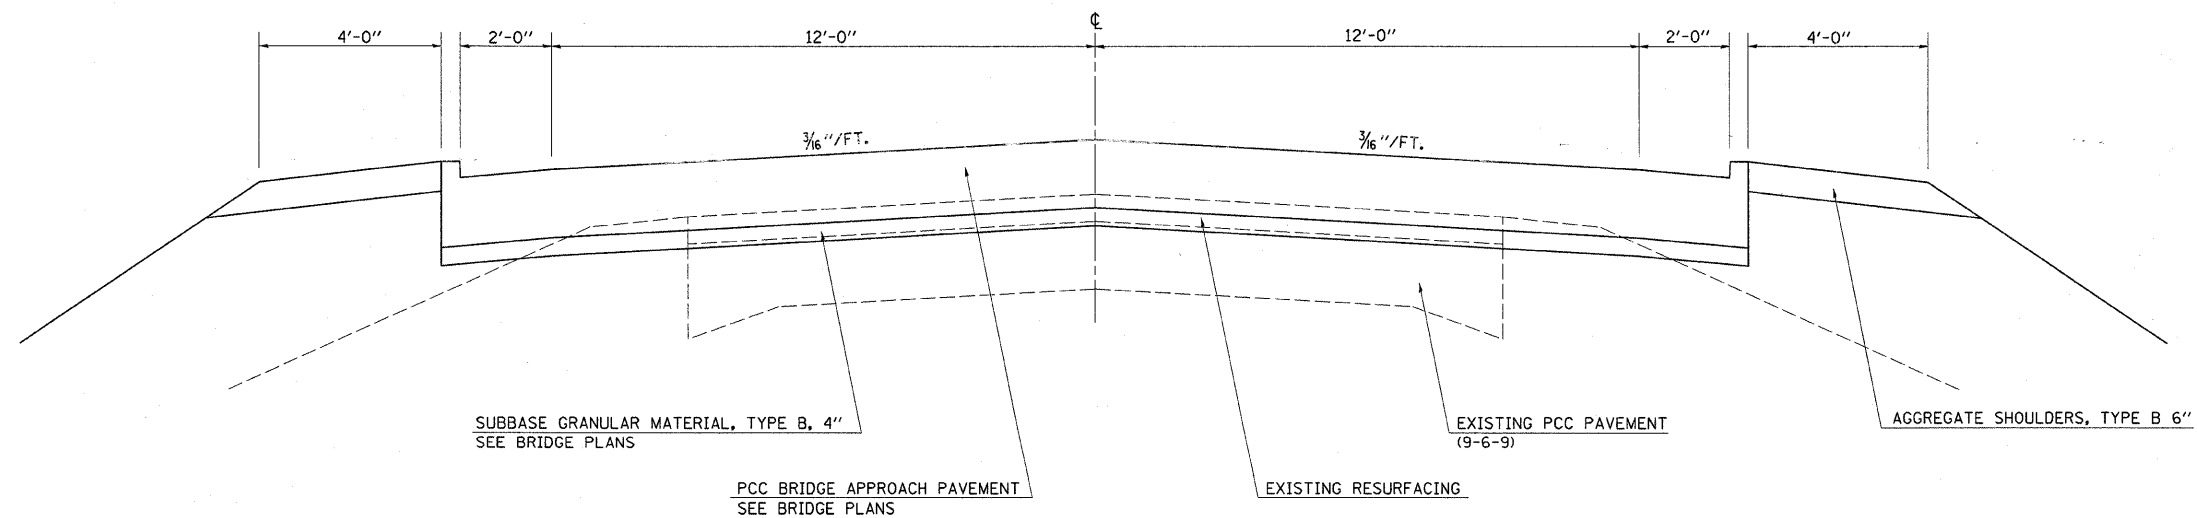

NOTE: NOT DRAWN TO SCALE

FILE NAME = c:\pwork\pwork\swartzw\d08127784\077	USER NAME = swartzw	DESIGNED -	REVISED -	<b>STATE OF ILLINOIS DEPARTMENT OF TRANSPORTATION</b>	<b>TYPICAL CROSS SECTIONS</b>			S.B.I. RTE. 12	SECTION 10B-1	COUNTY CLAY	TOTAL SHEETS 39	SHEET NO. 4
	024-sht-typicals.dgn	DRAWN -	REVISED -		SCALE: NA	SHEET NO. 1 OF	SHEETS	STA.	TO STA.	ILLINOIS FED. AID PROJECT		
	PLOT SCALE = 20,000 ' / IN.	CHECKED -	REVISED -									
	PLOT DATE = 8/6/2010	DATE -	REVISED -									
CONTRACT NO. 74004												