
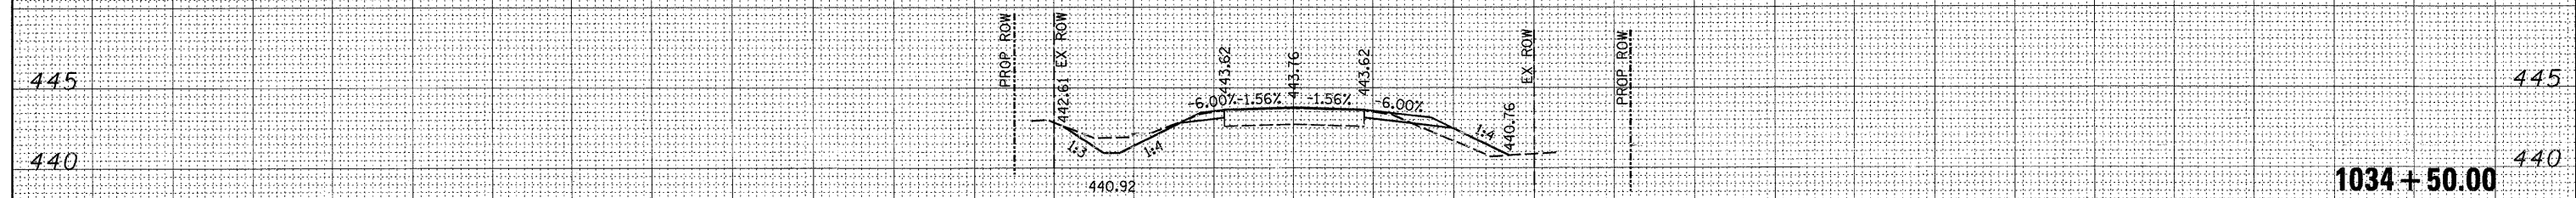


150 140 130 120 110 100 90 80 70 60 50 40 30 20 10 0 10 20 30 40 50 60 70 80 90 100 110 120 130 140 150

DATE	
BY	
FINAL SURVEY	
SURVEY PLOTTED	
NOTE BOOK	
AREAS CHECKED	

DATE	
BY	
ORIGINAL SURVEY	
SURVEY PLOTTED	
NOTE BOOK	
AREAS CHECKED	

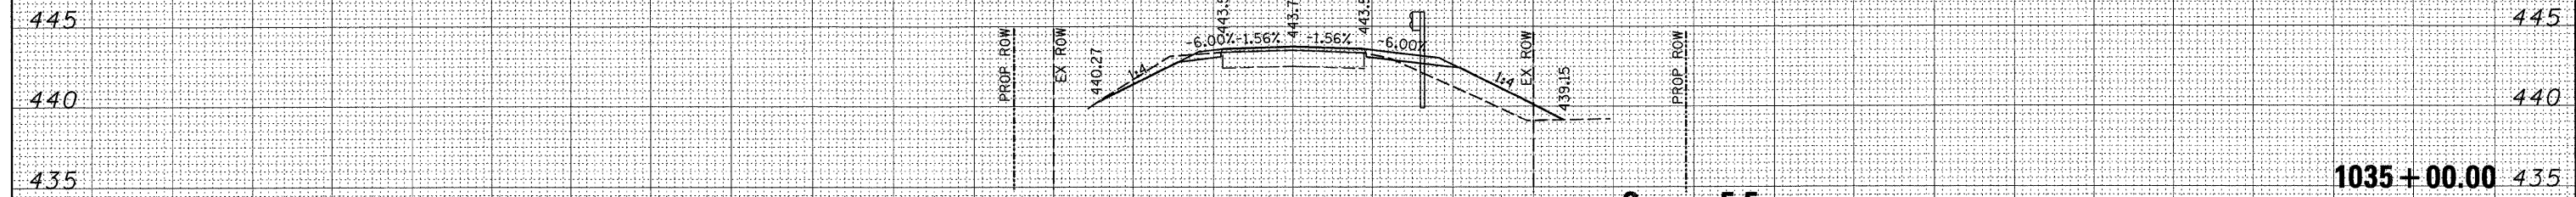

1034+00.00

150 140 130 120 110 100 90 80 70 60 50 40 30 20 10 0 10 20 30 40 50 60 70 80 90 100 110 120 130 140 150

FILE NAME =
 USER NAME = swartzw
 c:\pwork\pwork\swartzw\d0127768\0774004-sh
 xsht.dgn
 PLOT SCALE = 10.0000' / IN.
 PLOT DATE = 8/6/2010

DESIGNED -
 DRAWN -
 CHECKED -
 DATE -

REVISED -
 REVISED -
 REVISED -
 REVISED -

STATE OF ILLINOIS
 DEPARTMENT OF TRANSPORTATION

CROSS SECTIONS
 SCALE: 10
 SHEET NO. 1 OF 4 SHEETS
 STA. 1034+00.00 TO STA. 1035+00.00

S.B.I. RTE.	SECTION	COUNTY	TOTAL SHEETS	SHEET NO.
12	10B-1	CLAY	39	36
CONTRACT NO. 74004			ILLINOIS FED. AID PROJECT	