


DATE	
BY	
FINAL SURVEY	SURVEYED
NOTE BOOK	PLOTTED
NO.	TEMPLATE
	AREAS
	CHECKED

DATE	
BY	
ORIGINAL SURVEY	SURVEYED
NOTE BOOK	PLOTTED
NO.	TEMPLATE
	AREAS
	CHECKED

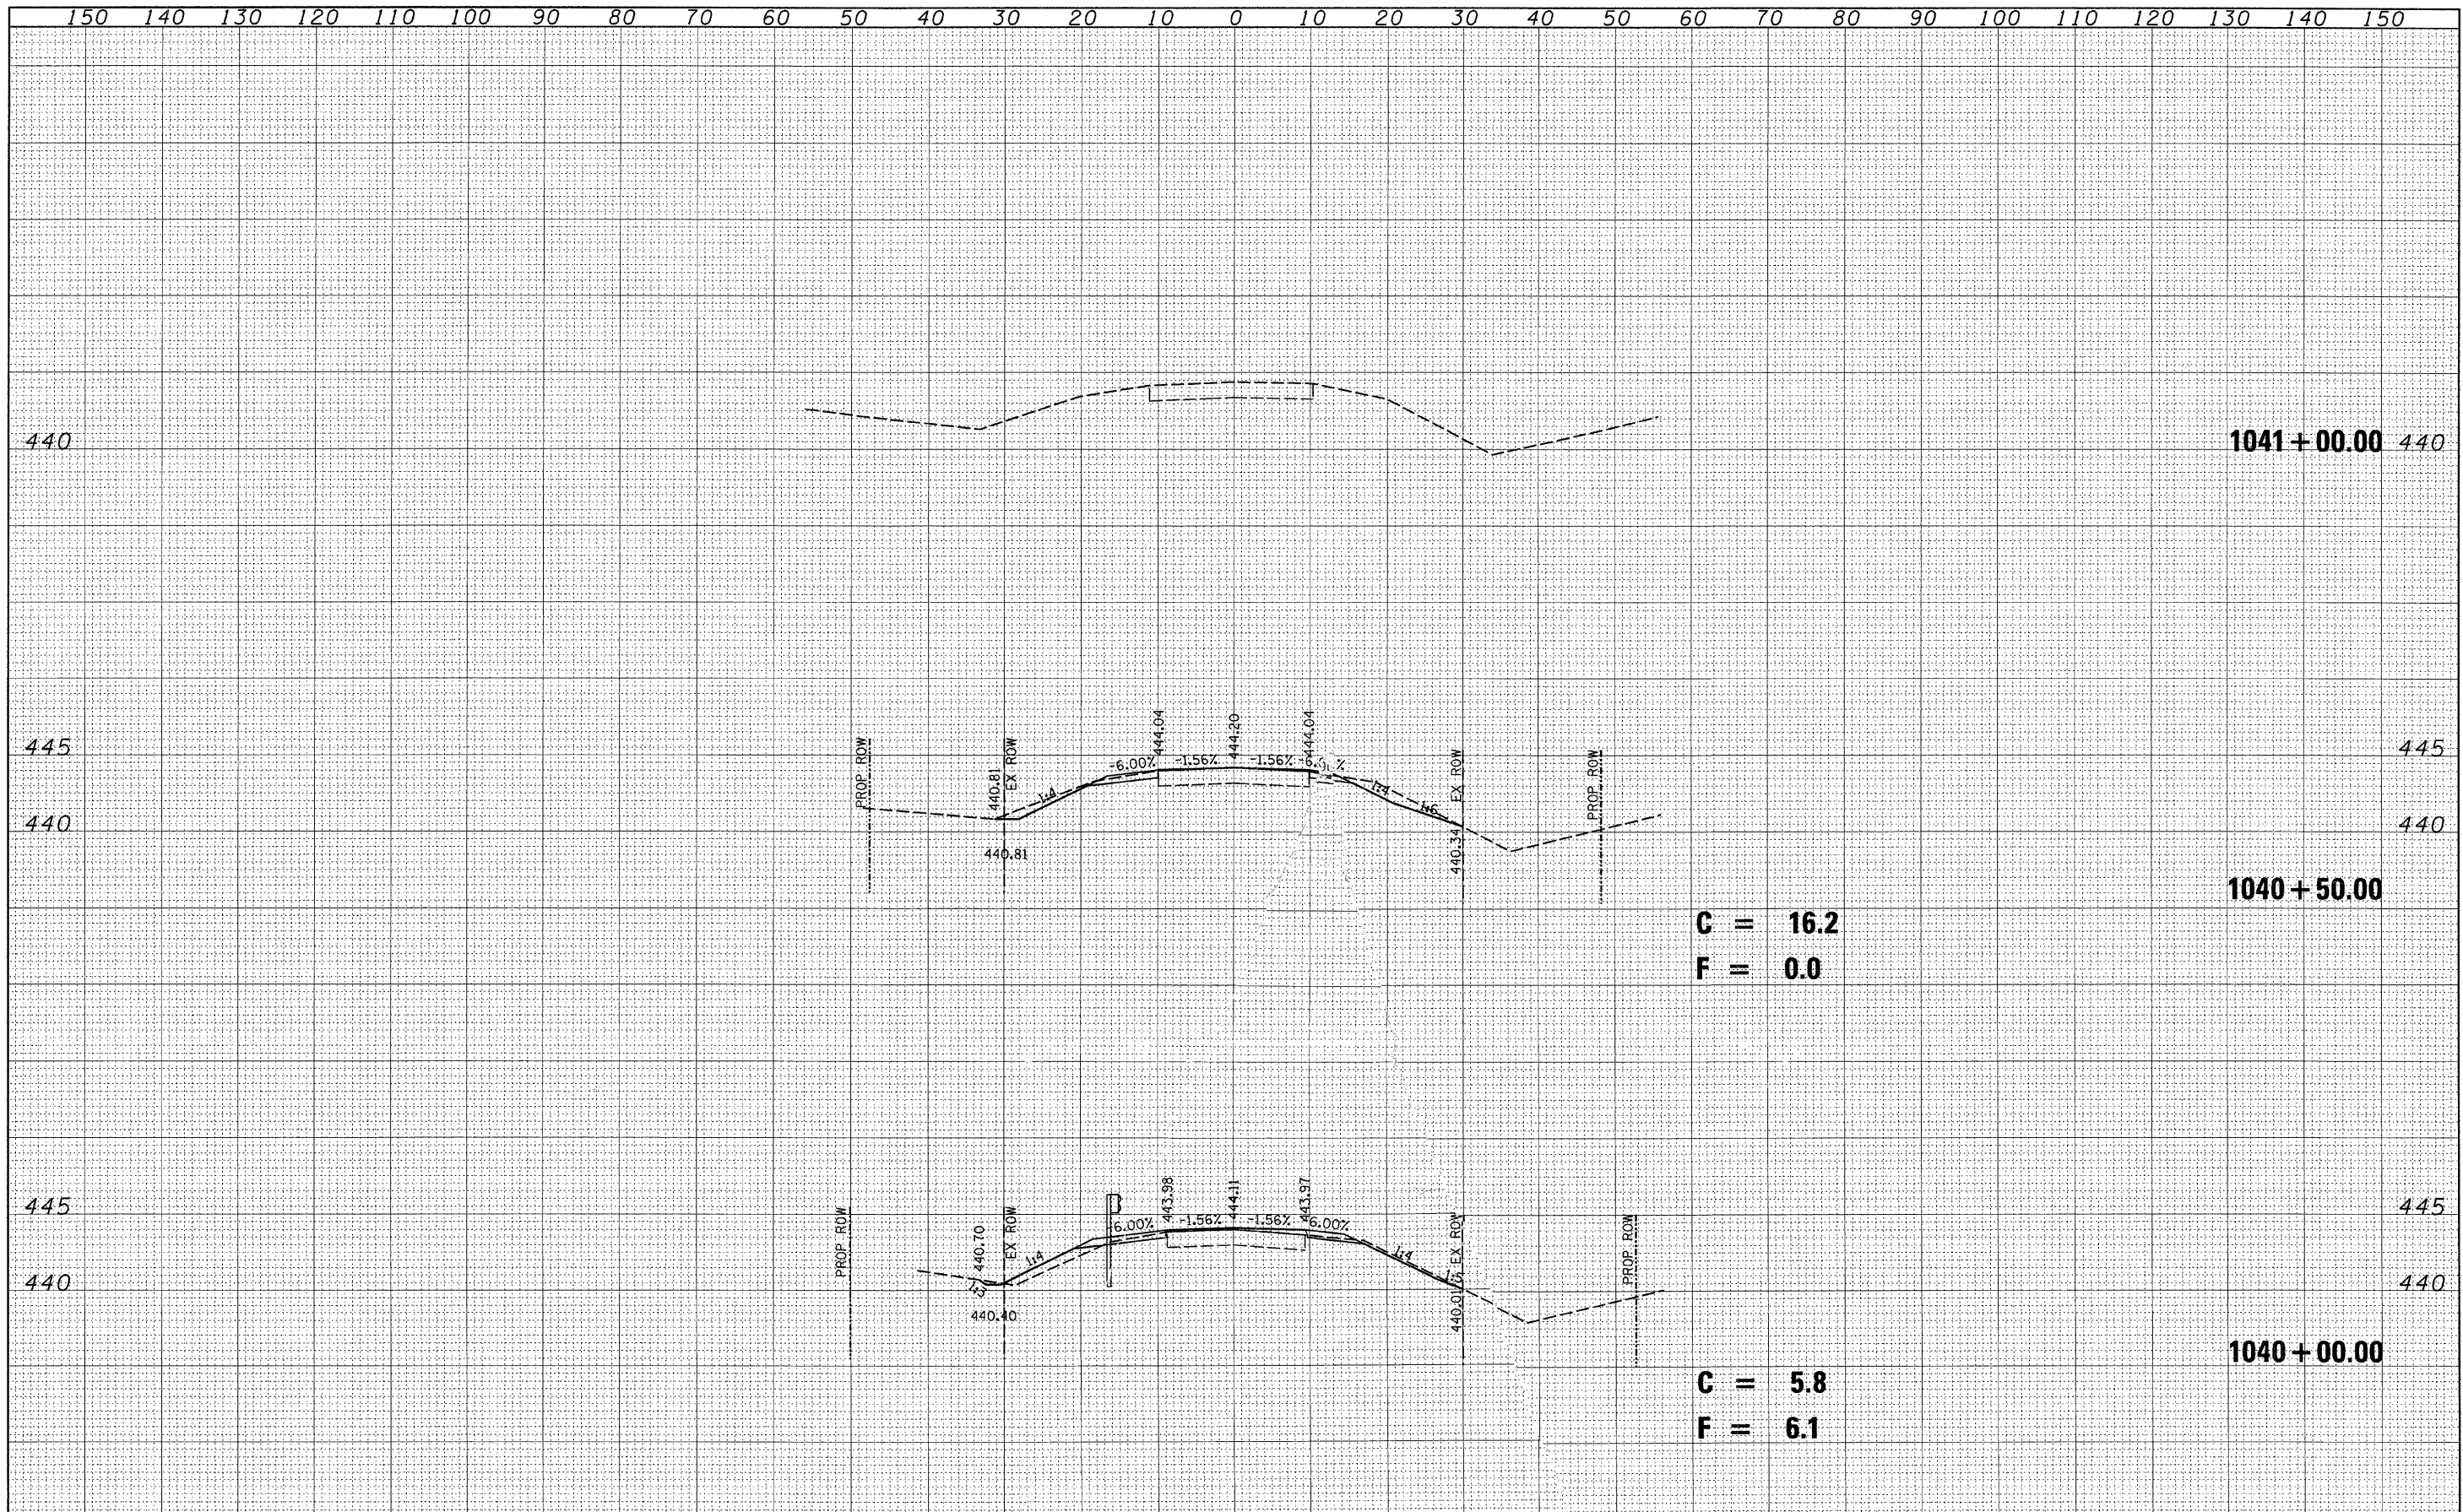

C = 16.2
F = 0.0

C = 5.8
F = 6.1

FILE NAME =	USER NAME = swartzw	DESIGNED -	REVISED -	STATE OF ILLINOIS DEPARTMENT OF TRANSPORTATION	CROSS SECTIONS SCALE: 10	S.B.I. RTE.	SECTION	COUNTY	TOTAL SHEETS	SHEET NO.
ca:\pw\work\pww\d0127768\0774004-sh	xssh.dgn	DRAWN -	REVISED -			12	108-1	CLAY	39	39
PLOT SCALE = 10.0000' / IN.	CHECKED -	REVISED -				CONTRACT NO. 74004				
PLOT DATE = 8/6/2018	DATE -	REVISED -				ILLINOIS FED. AID PROJECT				