

PAVED SHOULDER REMOVAL

RT STA 657+43 TO 658+96 68 S. Y.
 RT STA 665+46 TO 666+99 68 S. Y.
 TOTAL 136 S. Y.

PCC BASE COURSE WIDENING 8"

RT STA 657+43 TO 658+96 102 S. Y.
 RT STA 665+46 TO 666+99 102 S. Y.
 TOTAL 204 S. Y.

TEMPORARY CONCRETE BARRIER


LT STA 657+71 TO RT STA 658+71 100 FEET
 RT STA 658+71 TO RT STA 665+71 700 FEET
 RT STA 665+71 TO LT STA 666+71 100 FEET
 TOTAL 900 FEET

PAVEMENT MARKING REMOVAL

RT STA 656+25 TO RT STA 667+87 387 S. F.
 STA 656+25 TO STA 658+96 23 S. F.
 STA 665+46 TO STA 668+17 23 S. F.
 LT STA 656+25 TO LT STA 658+96 90 S. F.
 LT STA 665+46 TO LT STA 668+17 90 S. F.
 TOTAL 613 S. F.


IMPACT ATTENUATORS, TEMPORARY (NON-REDIRECTIVE), TEST LEVEL 3

2 EACH

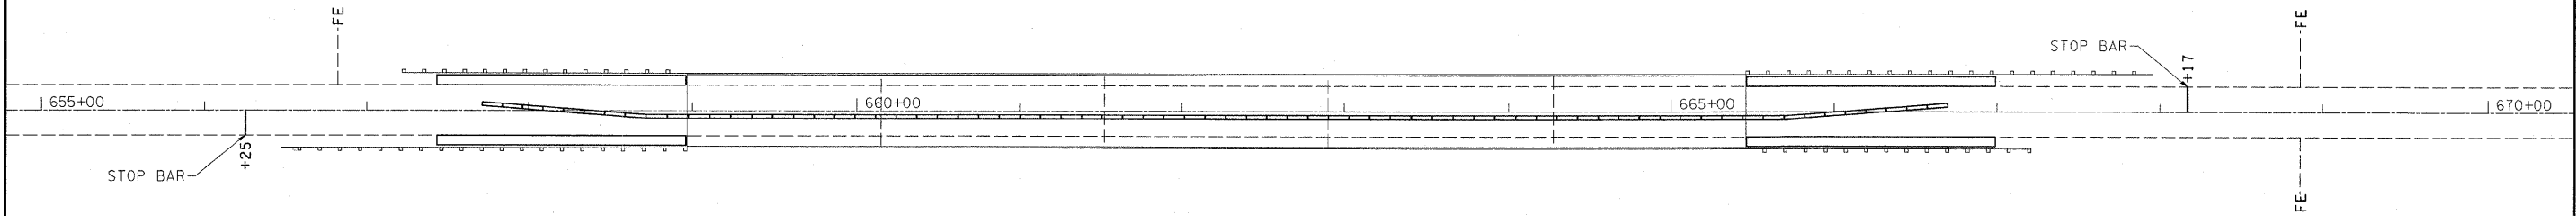

STAGE 1

NOTE: SEE STANDARD 701321 FOR DETAILS NOT SHOWN.

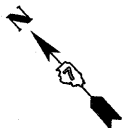

PAVED SHOULDER REMOVAL

LT STA 657+43 TO 658+96 68 S. Y.
 LT STA 665+46 TO 666+99 68 S. Y.
 TOTAL 136 S. Y.

PCC BASE COURSE WIDENING 8"


LT STA 657+43 TO 658+96 102 S. Y.
 LT STA 665+46 TO 666+99 102 S. Y.
 TOTAL 204 S. Y.

RELOCATE TEMPORARY CONCRETE BARRIER

RT STA 657+71 TO LT STA 658+71 100 FEET
 LT STA 658+71 TO LT STA 665+71 700 FEET
 LT STA 665+71 TO RT STA 666+71 100 FEET
 TOTAL 900 FEET

IMPACT ATTENUATORS, RELOCATE, (NON-REDIRECTIVE), TEST LEVEL 3

2 EACH

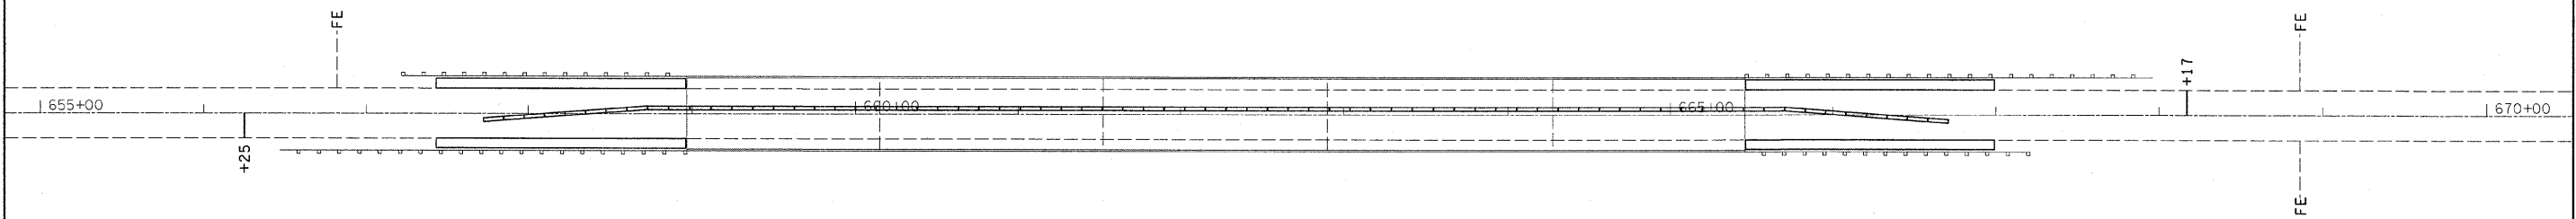

STAGE 2

FILE NAME =	USER NAME = teasleyck	DESIGNED -	REVISED -	STATE OF ILLINOIS DEPARTMENT OF TRANSPORTATION	STAGE CONSTRUCTION			F.A.P. RTE.	SECTION	COUNTY	TOTAL SHEETS	SHEET NO.
c:\pw_work\pwidot\teasleyck\ad207751\07	4483-sht-plan.dgn	DRAWN -	REVISED -					774	(102BR)BR-2	Shelby	19	5
	PLOT SCALE = 50.0000' / 1" IN.	CHECKED -	REVISED -		SCALE: SHEET NO. OF SHEETS STA. TO STA.			CONTRACT NO. 74483		ILLINOIS FED. AID PROJECT		
	PLOT DATE = 12/16/2010	DATE -	REVISED -									