

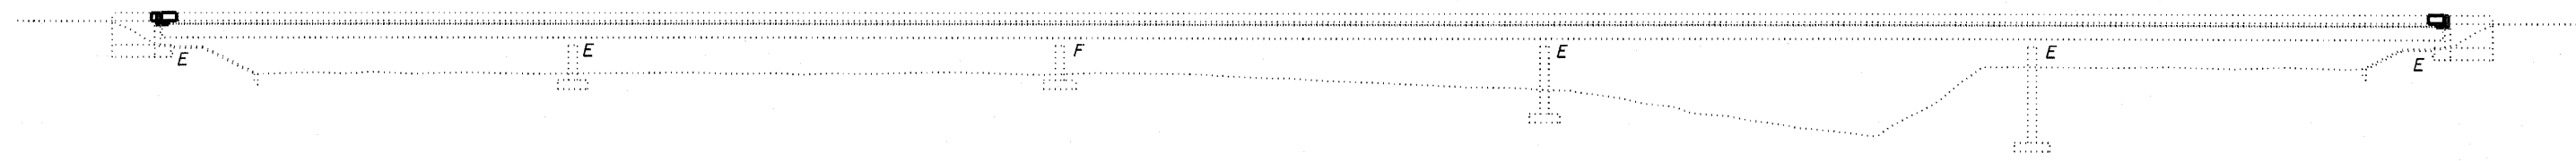


The existing five span reinforced concrete deck on steel box girders structure was constructed in 1976 as SBI-128 section 102BR at Sta. 663+21.25. SN. 087-0023 carries SBI 128 (IL 128). The proposed project consists of new expansion joints, full depth deck repair, new microsilica wearing surface, and new deck drains.

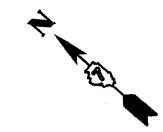

**ELEVATION**

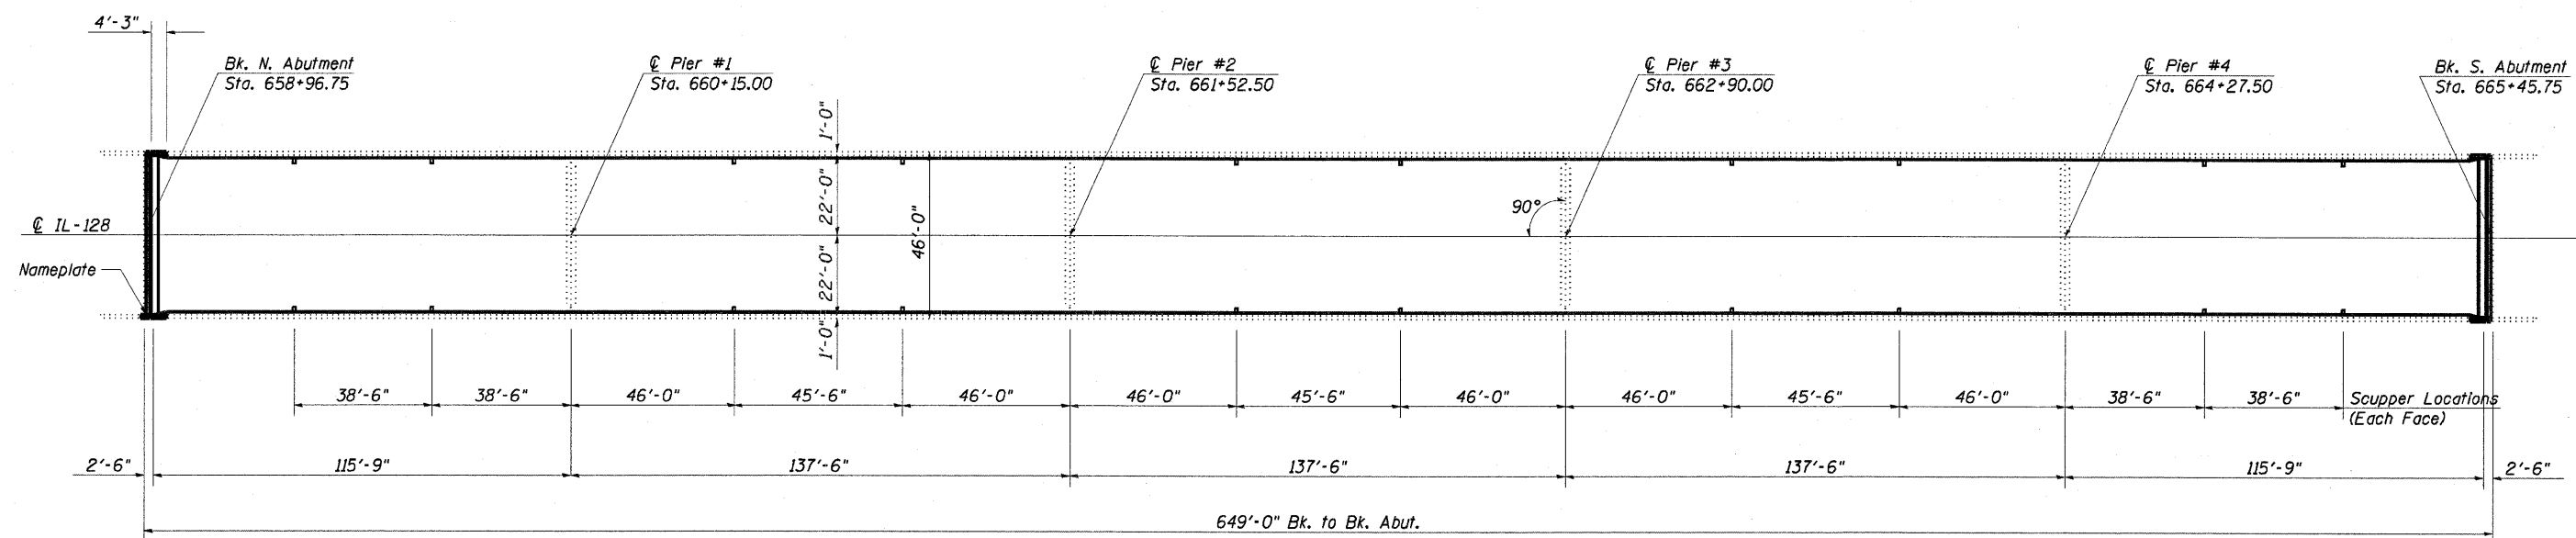

**PLAN**



*David Carl Pluzy*  
Expires 11/30/2012

FILE NAME =	USER NAME = #USER#	DESIGNED - KLB	REVISED -	<b>STATE OF ILLINOIS DEPARTMENT OF TRANSPORTATION</b>	<b>GENERAL PLAN &amp; ELEVATION SN. 087-0023</b>			F.A.P. RTE. -	SECTION	COUNTY	TOTAL SHEETS	SHEET NO.
#FILE#		DRAWN - KLB	REVISED -		IL14	1102BR/BB-2	Shelby	12	6			
	PLOT SCALE = #SCALE#	CHECKED -	REVISED -		SCALE: SHEET NO. 1 OF 14 SHEETS STA. TO STA.			CONTRACT NO. 74483				
	PLOT DATE = #DATE#	DATE -	REVISED -		ILLINOIS FED. AID PROJECT							