



Hatched area indicates removal.

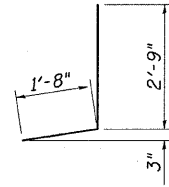


Bar d(E)

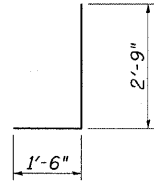

Bar d3(E)




Bar d2(E)

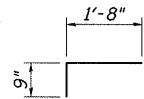


Bar x(E)

BILL OF MATERIAL

BAR	NUMBER OF BARS		TOTAL	SIZE	LENGTH	SHAPE
	STAGE I	STAGE II				
a (E)	8	8	16	#5	22'-8"	—
d (E)	3	3	6	#4	4'-5"	J
d2(E)	2	2	4	#4	2'-1"	□
d3(E)	3	3	6	#5	4'-3"	J
h (E)	4	4	8	#6	22'-8"	—
x (E)	23	23	46	#5	2'-5"	□
REINFORCEMENT BARS (EPOXY COATED)					POUND	820
BAR SPLICERS					EACH	12
CONCRETE REMOVAL					CU YD	6.7
CONCRETE SUPERSTRUCTURE					CU YD	6.7

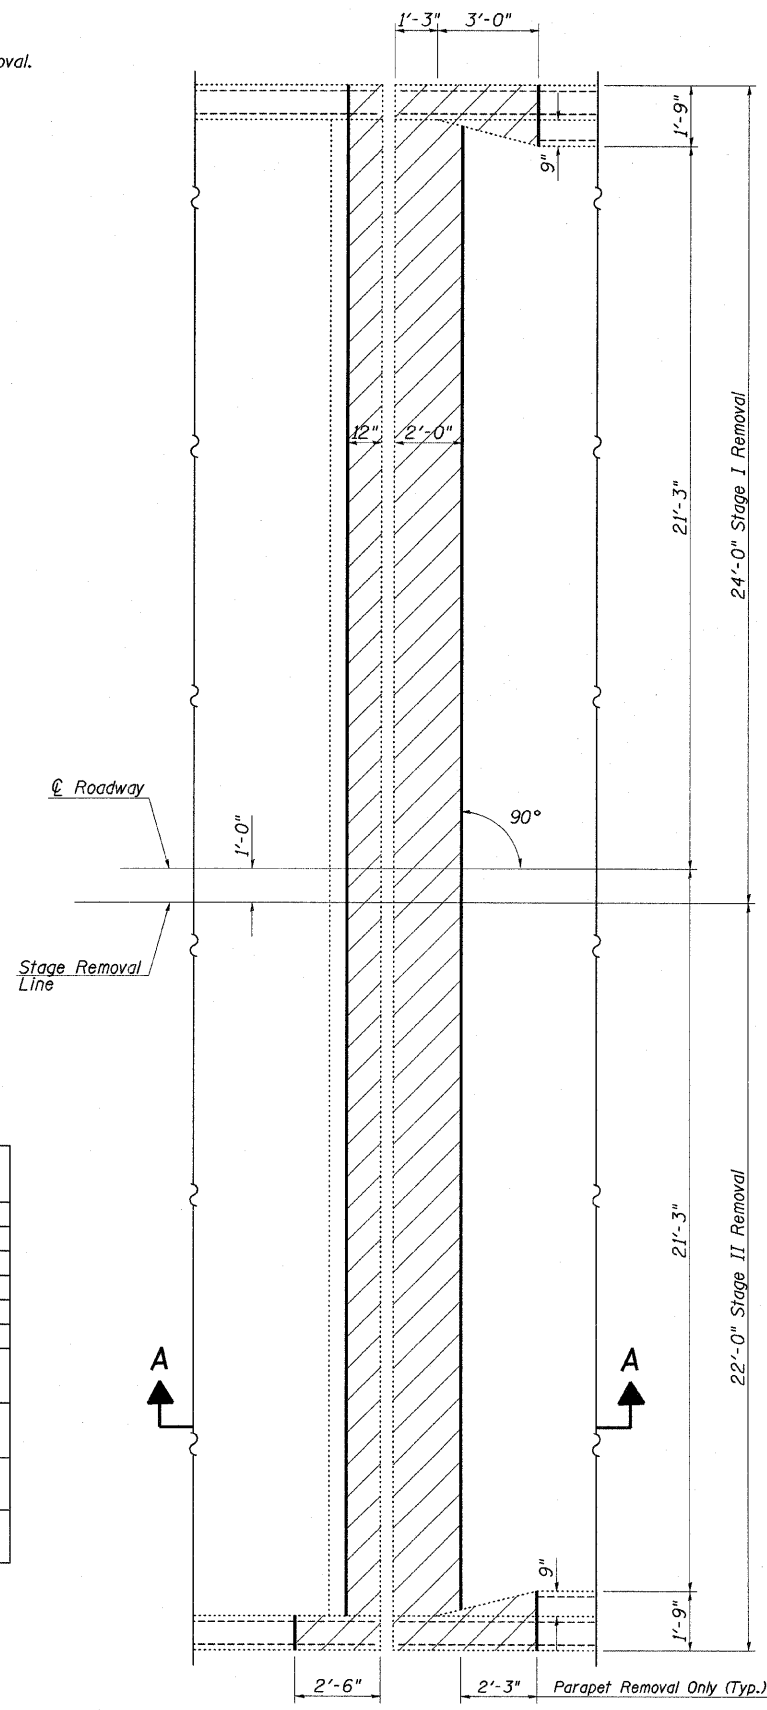

EXISTING PARTIAL PLAN
(North Abutment shown)

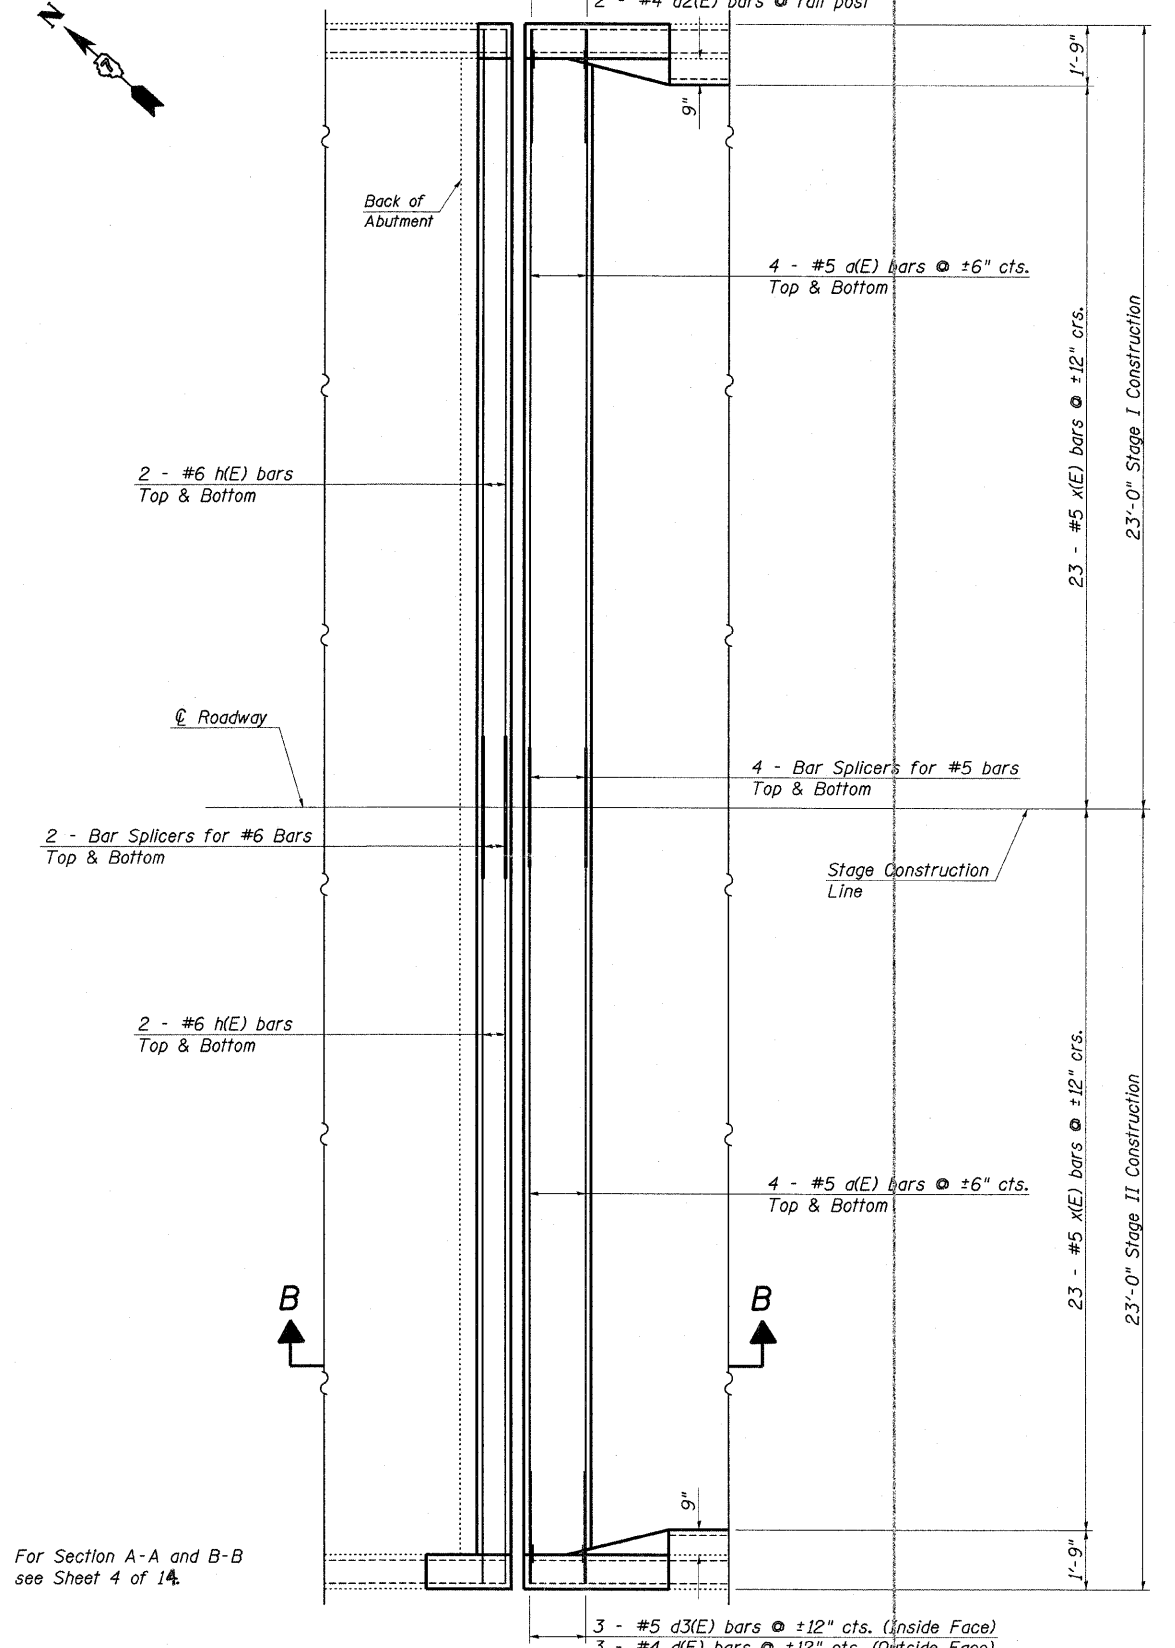

PROPOSED PARTIAL PLAN
(North Abutment shown)

For Section A-A and B-B see Sheet 4 of 14.