


F.A.U. RTE.	SECTION	COUNTY	TOTAL SHEETS	SHEET NO.
9166	34-1RS-3	ST. CLAIR	87	1

ILLINOIS CONTRACT NO. 76D96
*87+2=89

D-98-060-10

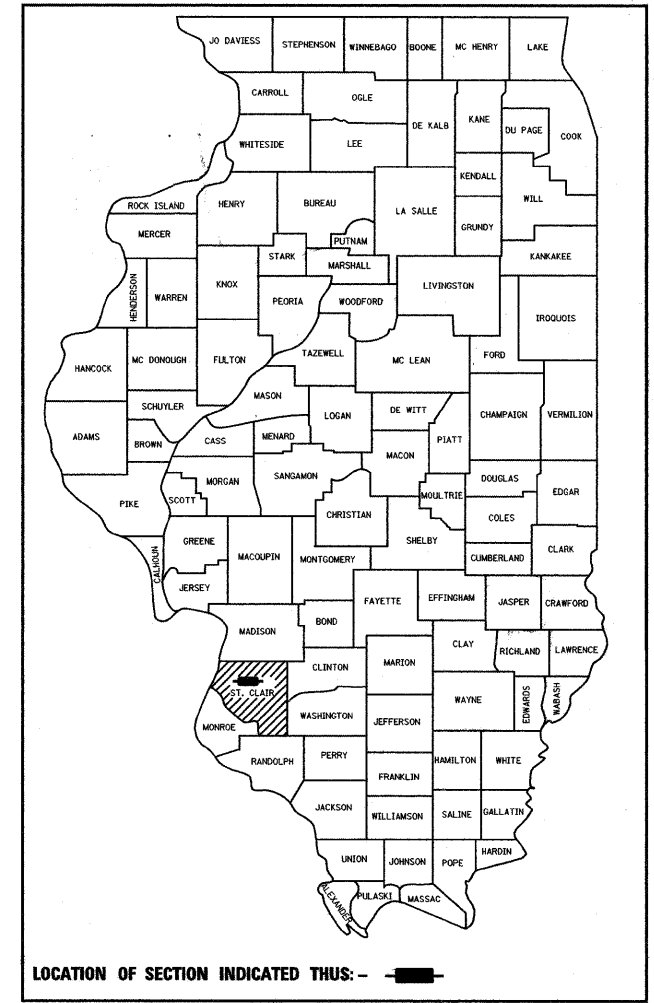

PRINCIPAL ARTERIAL (URBAN)
F.A.U. 9166 (ST. CLAIR AVE./LINCOLN TRAIL)
ADT (2010) - 4250(W) TO 26,400(E)
PV = 94.3%(W) TO 97.3%(E)
SU = 3.9%(W) TO 1.9%(E)
MU = 1.8%(W) TO 0.8%(E)
DESIGN SPEED = 45 MPH

STATE OF ILLINOIS
DEPARTMENT OF TRANSPORTATION
DIVISION OF HIGHWAYS

SUBMITTED December 16 2010
Mary C. Jamo
DEPUTY DIRECTOR OF HIGHWAYS, REGION 5 ENGINEER

February 4 2011
Scott E. Stitt P.E.
Acting ENGINEER OF DESIGN AND ENVIRONMENT

February 4 2011
Christina M. Roedel
DIRECTOR OF HIGHWAYS, CHIEF ENGINEER


PRINTED BY THE AUTHORITY
OF THE STATE OF ILLINOIS

STATE OF ILLINOIS
DEPARTMENT OF TRANSPORTATION
DIVISION OF HIGHWAYS
**PROPOSED
HIGHWAY PLANS**

FAU ROUTE 9166 (ST. CLAIR AVE./LINCOLN TRAIL)
SECTION 34-1RS-3
PROJECT ACM-9166(019)
ST. CLAIR COUNTY
3P RESURFACING AND DRAINAGE

C-98-077-10

FOR INDEX OF SHEETS, SEE SHEET NO. 2

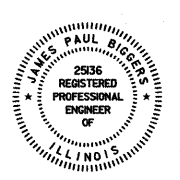

James Paul Biggers
JAMES PAUL BIGGERS, P.E.

DATE 12/16/10
LICENSE EXPIRES 11/30/11


PLANS PREPARED BY:




JOHNSON, DEPP & QUISENBERRY
CONSULTING ENGINEERS
6450 South Sixth Street Road, Suite B Springfield, Illinois 62712
Phone: (217) 529-4534 Fax: (217) 529-8278

RESURFACING OMISSION
STA. 1102+72 TO STA. 1103+24
S.N. 082-0033/34

RESURFACING OMISSION
(WB) LT. STA. 1031+40 TO LT. STA. 1032+15
(EB) RT. STA. 1031+70 TO RT. STA. 1032+45
(METRO LINK CROSSING)

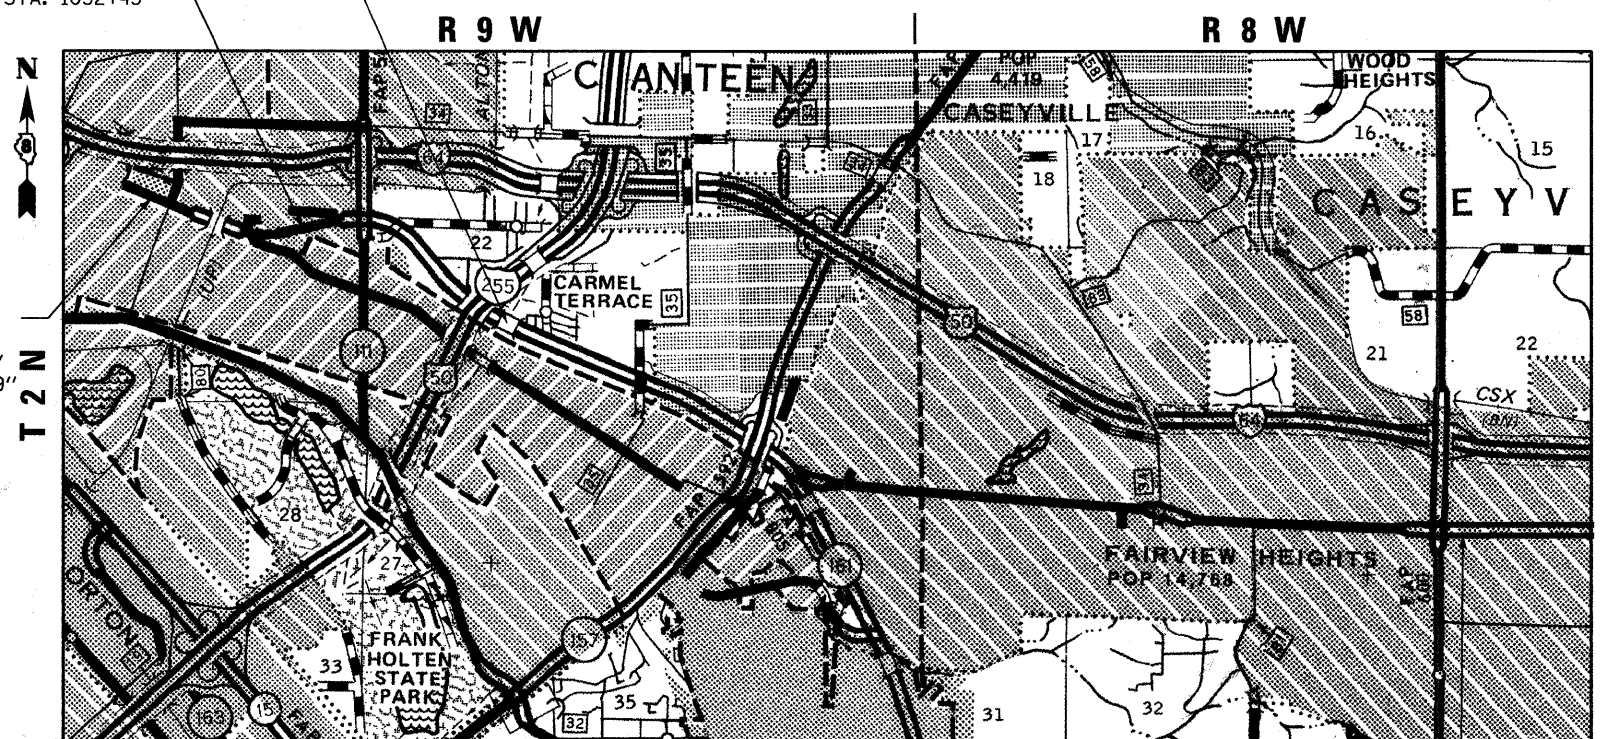


LOCATION MAP

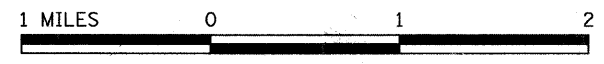

END PROJECT
STA. 1385+25
LAT. - 38°35'34"
LONG. - 89°59'30"

GROSS LENGTH = 40,525.00 FT. = 7.675 MILE
NET LENGTH = 40,398.00 FT. = 7.651 MILE

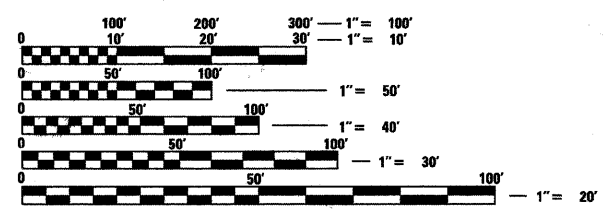

FULL SIZE PLANS HAVE BEEN PREPARED USING STANDARD ENGINEERING SCALES. REDUCED SIZED PLANS WILL NOT CONFORM TO STANDARD SCALES. IN MAKING MEASUREMENTS ON REDUCED PLANS, THE ABOVE SCALES MAY BE USED.

J.U.L.I.E.
JOINT UTILITY LOCATION INFORMATION FOR EXCAVATION
1-800-892-0123
OR 811

PROJECT ENGINEER: PATTI LEBEAU (618)346-3179
PROJECT MANAGER: CHERYL KEPLAR (618)346-3186

CONTRACT NO. 76D96