
 
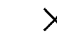



LEGEND

-  MILLING AND RESURFACING LIMITS
-  REMOVAL ITEMS


ISLAND REMOVAL
 LT. STA. 1050+00
 RT. STA. 1050+00
 LT. STA. 1050+80
 RT. STA. 1050+80

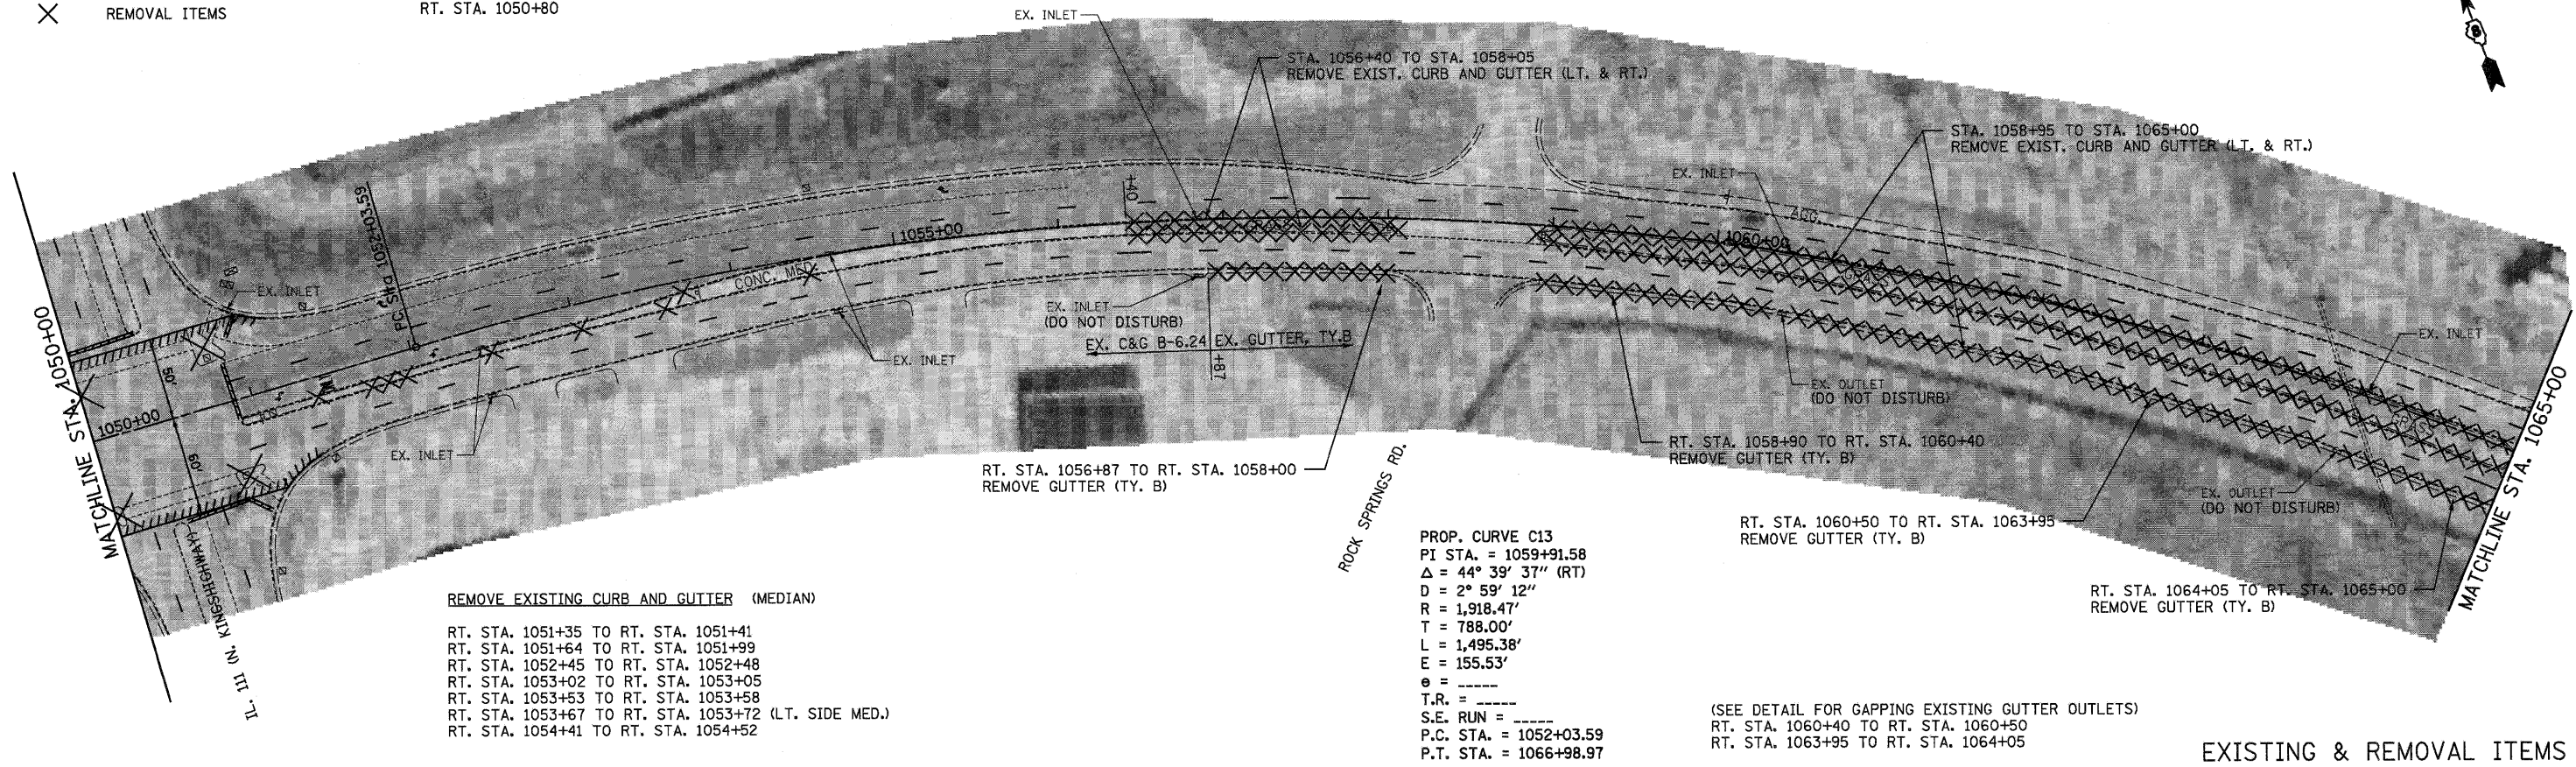

EXISTING & REMOVAL ITEMS

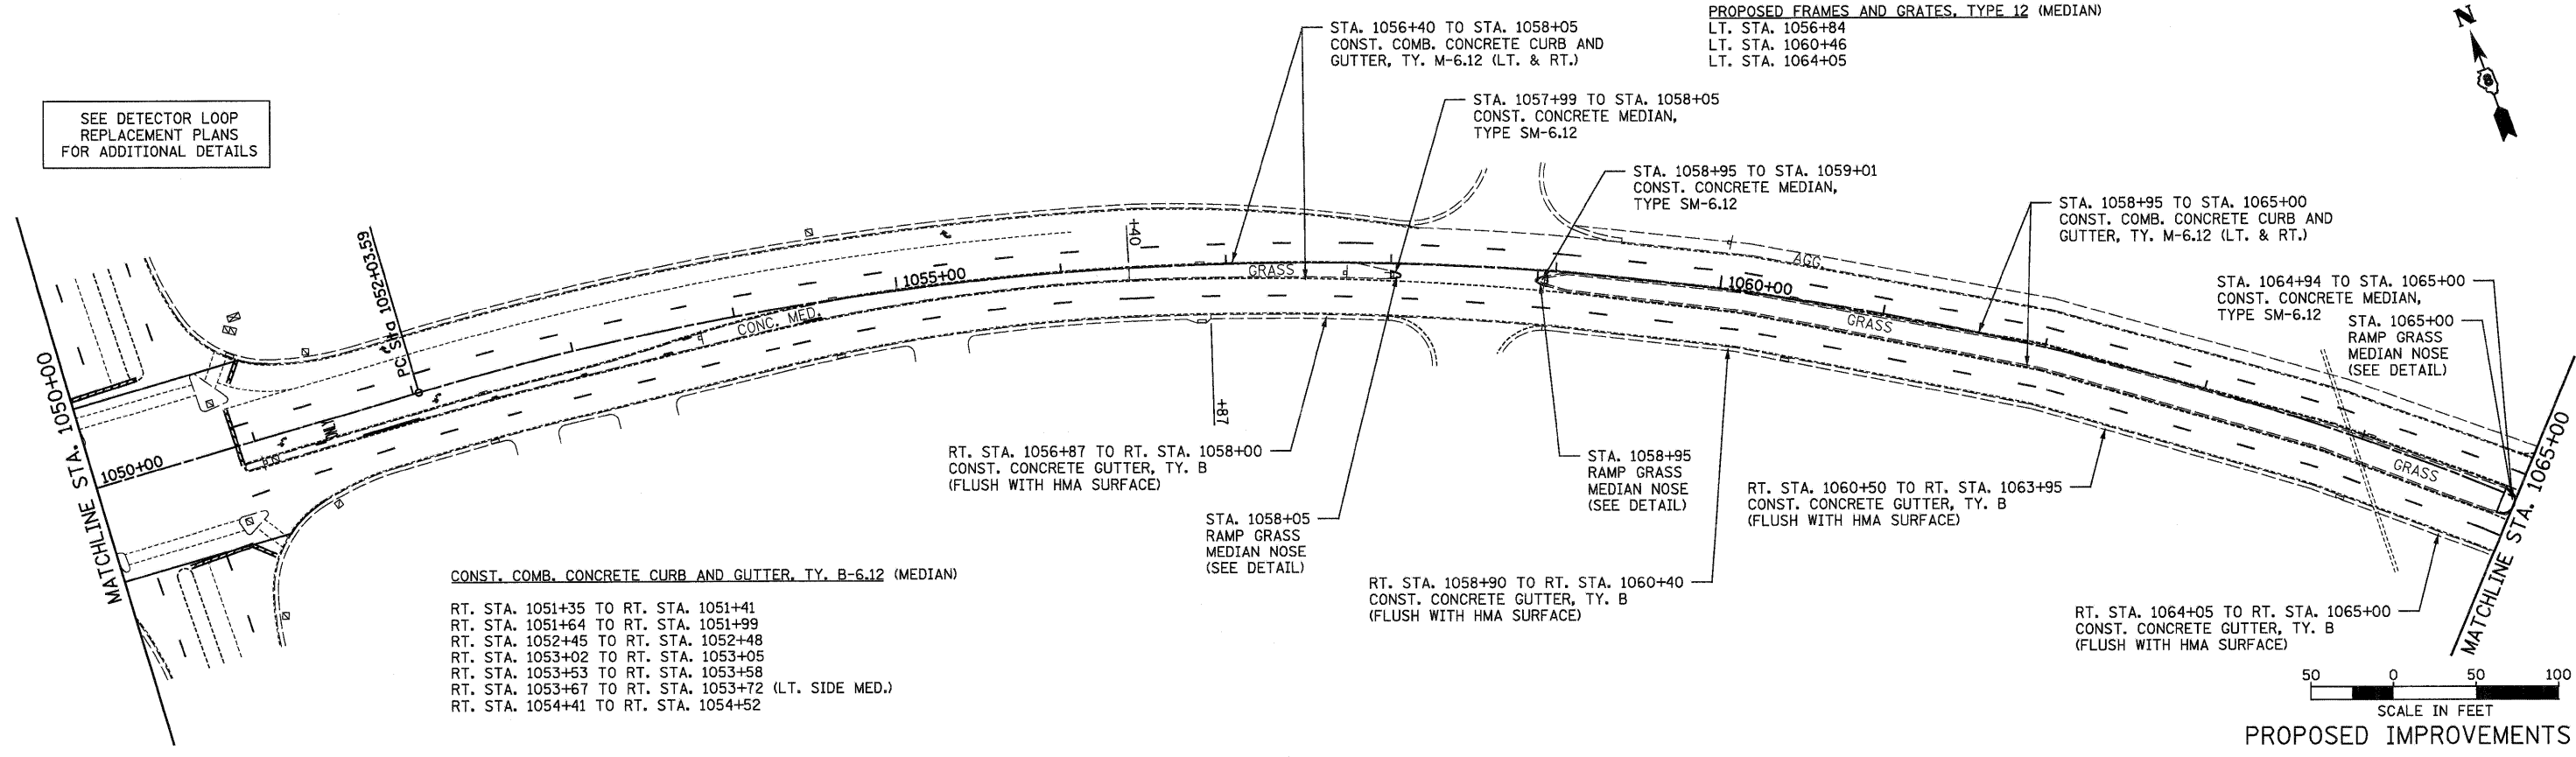

PROPOSED IMPROVEMENTS

FILE NAME =	USER NAME = SJS	DESIGNED -	REVISED -	STATE OF ILLINOIS DEPARTMENT OF TRANSPORTATION	ST. CLAIR AVE./LINCOLN TRAIL PLAN SHEET			F.A.U. RTE.	SECTION	COUNTY	TOTAL SHEETS	SHEET NO.
...\\cedd\0876096-shr-plan06.dgn		DRAWN -	REVISED -					9166	34-1RS-3	ST. CLAIR	87	33
		CHECKED -	REVISED -					CONTRACT NO. 76D96				
		DATE -	REVISED -					ILLINOIS FED. AID PROJECT				
 Johnson, Depp & Quisenberry CONSULTING ENGINEERS Springfield, Illinois	PLOT SCALE = 50.0000' / IN. PLOT DATE = 12/15/2010 09:36:21							SCALE:	SHEET NO.	OF	SHEETS	STA. 1050+00.00 TO STA. 1065+00.00