


LEGEND

////// MILLING AND RESURFACING LIMITS
 X REMOVAL ITEMS

REMOVE EXISTING CONCRETE MEDIAN (2' WIDE)
 STA. 1245+00 TO STA. 1245+28
 STA. 1246+28 TO STA. 1247+70
 STA. 1248+29 TO STA. 1260+00

REMOVE GUTTER, (TY. B)
 LT. STA. 1245+00 TO LT. STA. 1252+65
 LT. STA. 1252+75 TO LT. STA. 1254+85


(SEE DETAIL FOR GAPPING EXISTING GUTTER OUTLETS)
 LT. STA. 1252+65 TO LT. STA. 1252+75
 LT. STA. 1254+85 TO LT. STA. 1254+95

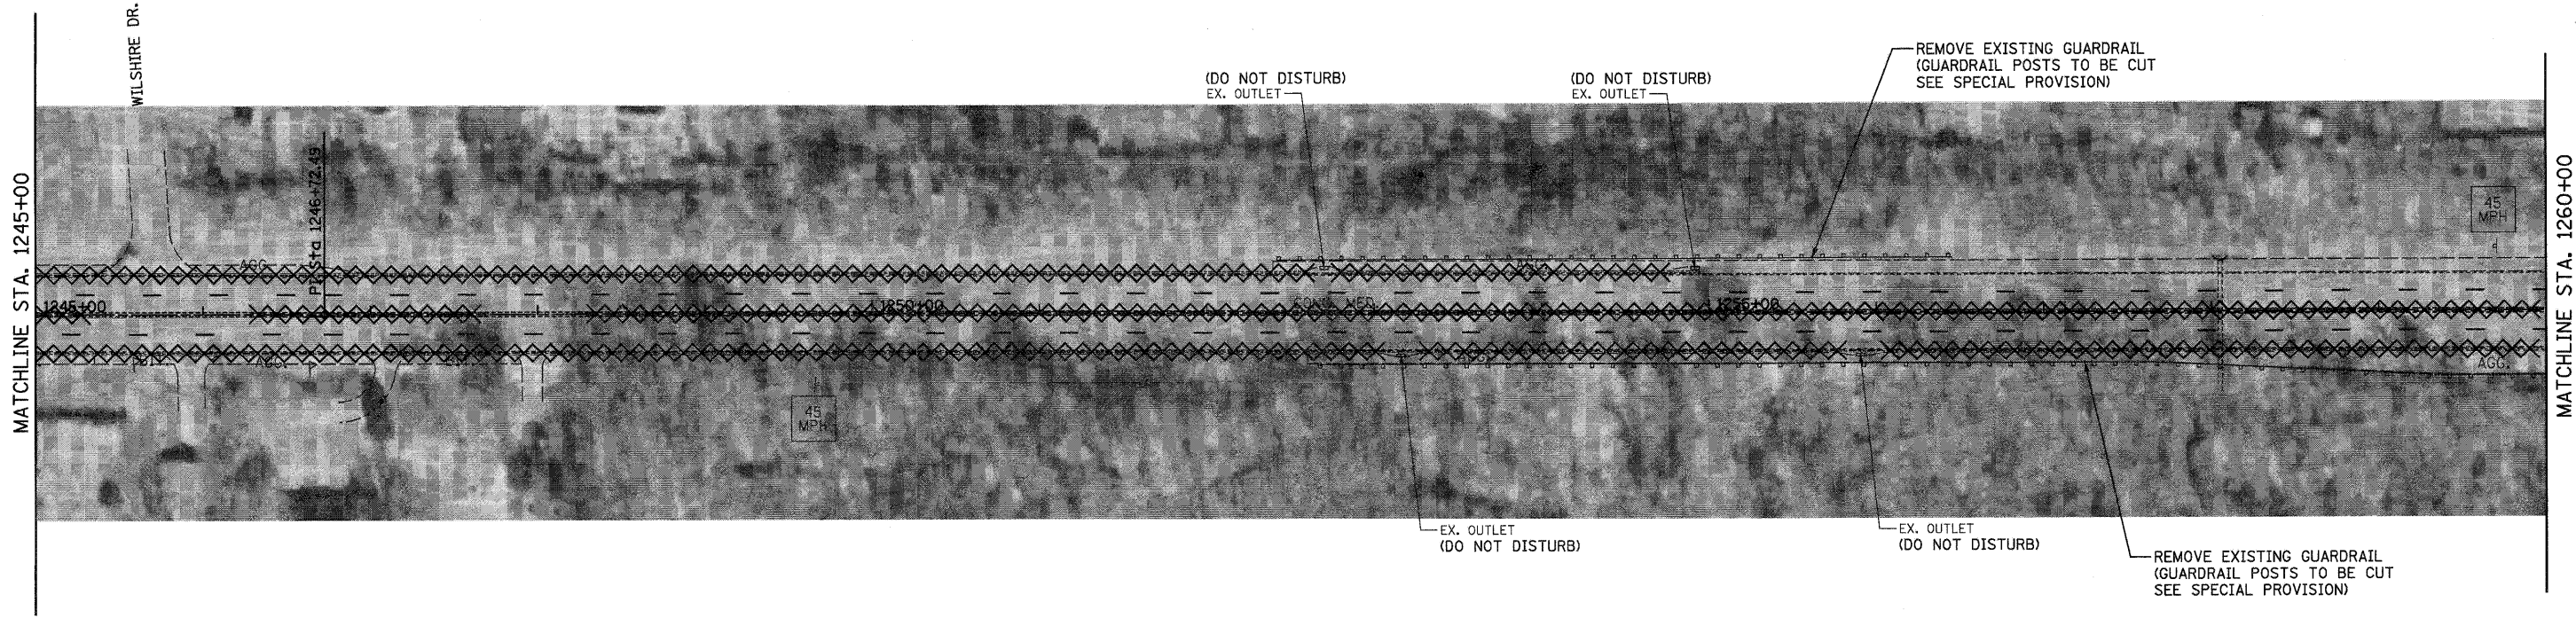

REMOVE GUTTER, (TY. B)
 RT. STA. 1245+00 TO RT. STA. 1253+10
 RT. STA. 1253+20 TO RT. STA. 1255+85
 RT. STA. 1255+95 TO RT. STA. 1260+00

(SEE DETAIL FOR GAPPING EXISTING GUTTER OUTLETS)
 RT. STA. 1253+10 TO RT. STA. 1253+20
 RT. STA. 1255+85 TO RT. STA. 1255+95

EXISTING & REMOVAL ITEMS

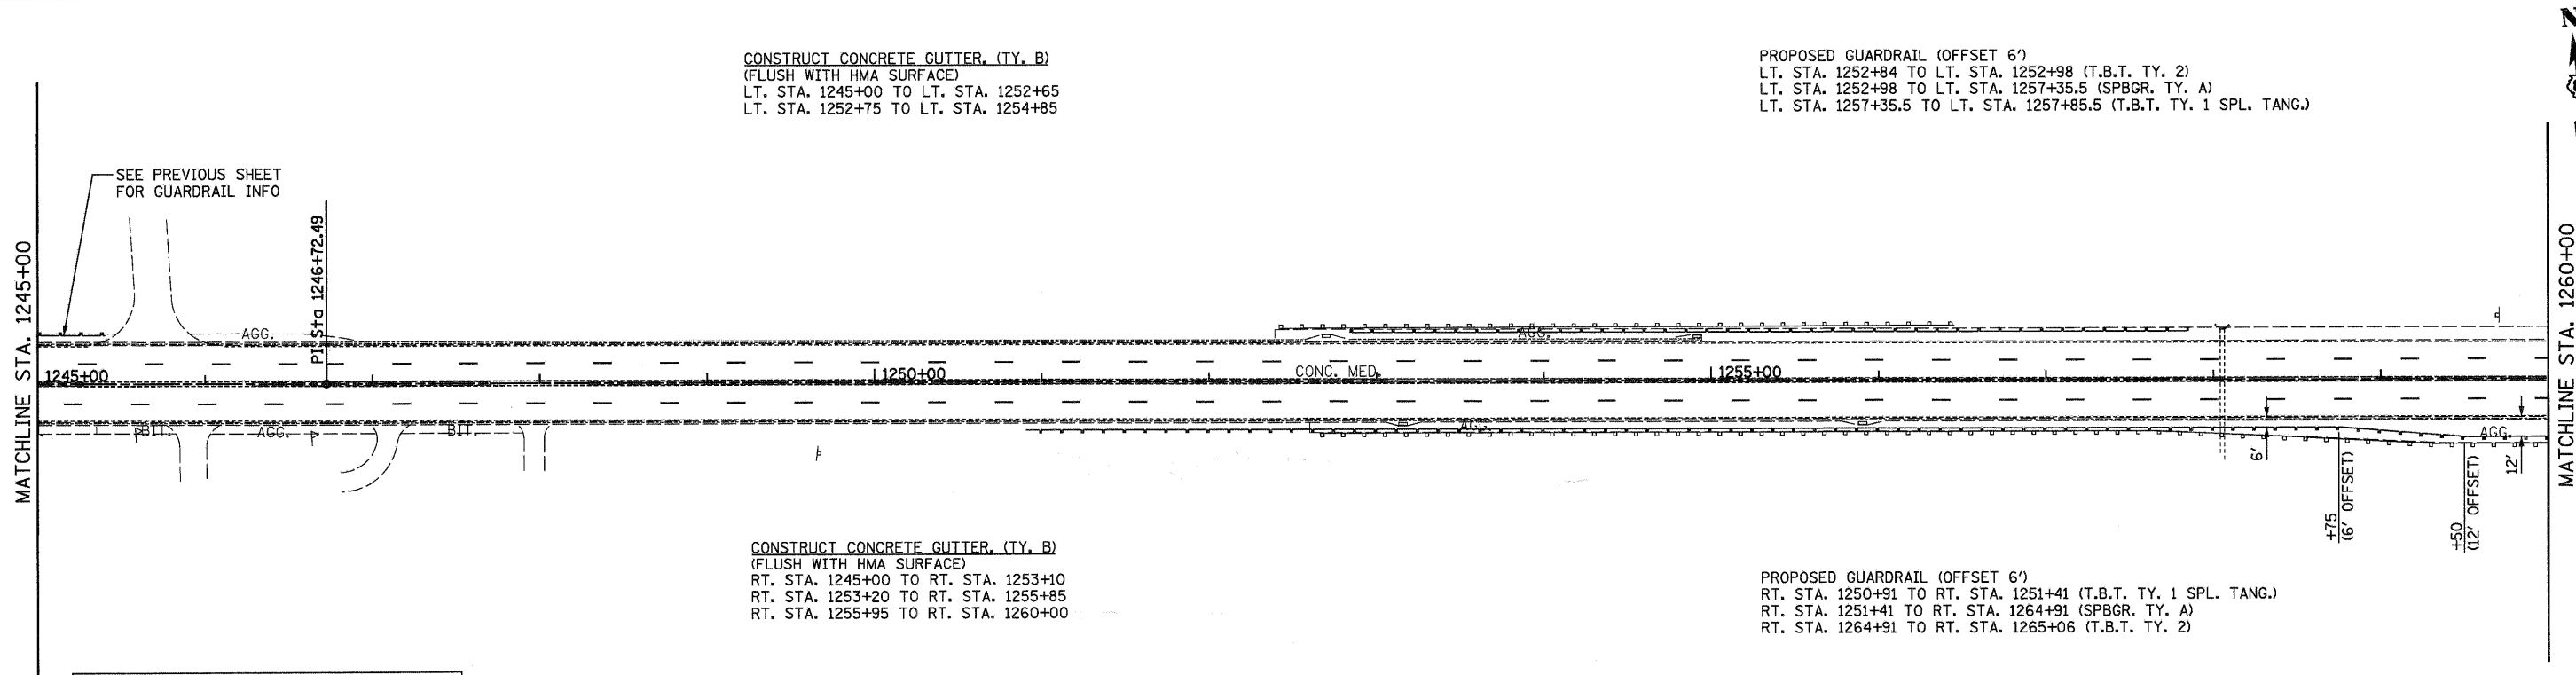


CONSTRUCT CONCRETE GUTTER, (TY. B)
 (FLUSH WITH HMA SURFACE)
 LT. STA. 1245+00 TO LT. STA. 1252+65
 LT. STA. 1252+75 TO LT. STA. 1254+85

PROPOSED GUARDRAIL (OFFSET 6')
 LT. STA. 1252+84 TO LT. STA. 1252+98 (T.B.T. TY. 2)
 LT. STA. 1252+98 TO LT. STA. 1257+35.5 (SPBGR. TY. A)
 LT. STA. 1257+35.5 TO LT. STA. 1257+85.5 (T.B.T. TY. 1 SPL. TANG.)

CONSTRUCT CONCRETE GUTTER, (TY. B)
 (FLUSH WITH HMA SURFACE)
 RT. STA. 1245+00 TO RT. STA. 1253+10
 RT. STA. 1253+20 TO RT. STA. 1255+85
 RT. STA. 1255+95 TO RT. STA. 1260+00

PROPOSED GUARDRAIL (OFFSET 6')
 RT. STA. 1250+91 TO RT. STA. 1251+41 (T.B.T. TY. 1 SPL. TANG.)
 RT. STA. 1251+41 TO RT. STA. 1264+91 (SPBGR. TY. A)
 RT. STA. 1264+91 TO RT. STA. 1265+06 (T.B.T. TY. 2)

NOTE:
 AT LOCATIONS WHERE THE EXISTING MEDIAN IS TO BE REMOVED, SEE TYPICAL SECTION FOR PAVEMENT STRUCTURE REPLACEMENT.

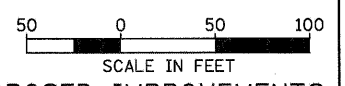

PROPOSED IMPROVEMENTS

FILE NAME = ...\\cedd\0876D9B-ah-plot19.dgn	USER NAME = SJS	DESIGNED -	REVISED -	STATE OF ILLINOIS DEPARTMENT OF TRANSPORTATION	ST. CLAIR AVE./LINCOLN TRAIL PLAN SHEET			F.A.U. RTE. 9166	SECTION 34-IRS-3	COUNTY ST. CLAIR	TOTAL SHEETS 87	SHEET NO. 46
	PLOT SCALE = 50.0000' / IN.	DRAWN -	REVISED -		SCALE:	SHEET NO.	OF	SHEETS	STA. 1245+00.00 TO STA. 1260+00.00	ILLINOIS FED. AID PROJECT		
	PLOT DATE = 12/15/2010 09:38:30	CHECKED -	REVISED -							CONTRACT NO. 76D96		
		DATE -	REVISED -							CONTRACT NO. 76D96		