


**BRIDGE OMISSION & BUTT JOINT DETAIL**


S.N. 014-0060 BEGIN/END PROJECT  
 STA. 3315+14.54 STA. 3214+42.17  
 STA. 3321+26.85 STA. 3321+26.85

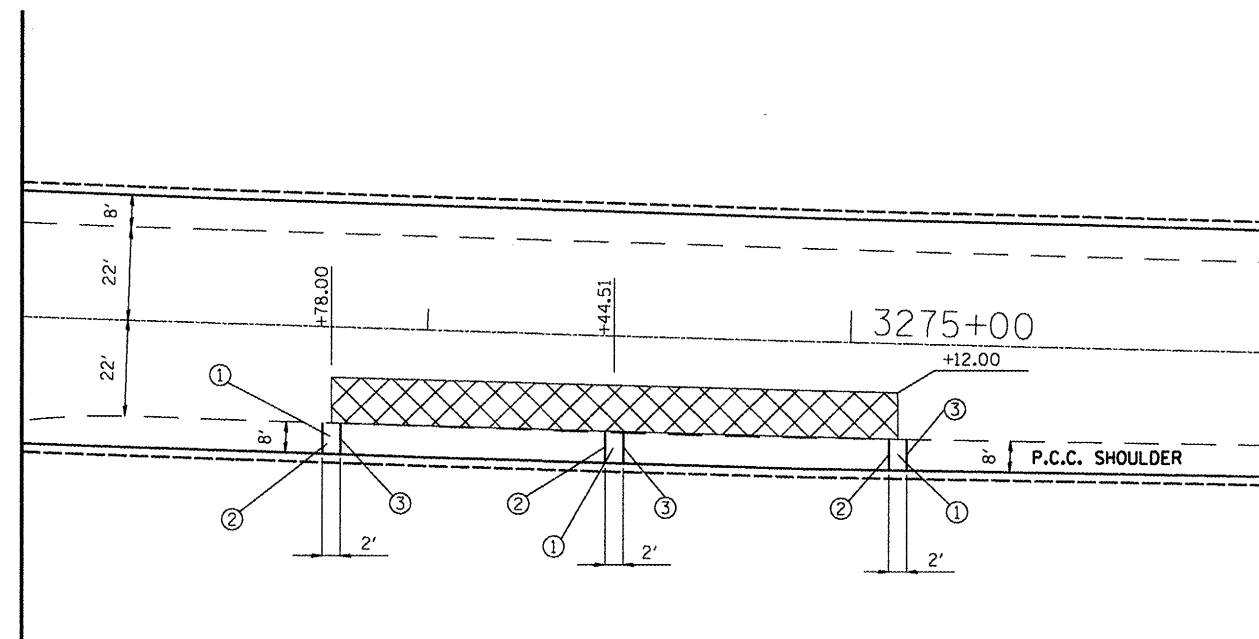

- |   |   |
|---|---|
| 1 | FRENCH DRAINS                               |
| 2 | REMOVAL AND DISPOSAL OF UNSUITABLE MATERIAL |
| 3 | PAVED SHOULDER REMOVAL                      |

⊠ FULL DEPTH CLASS B PATCHING

**DETAIL A-A**

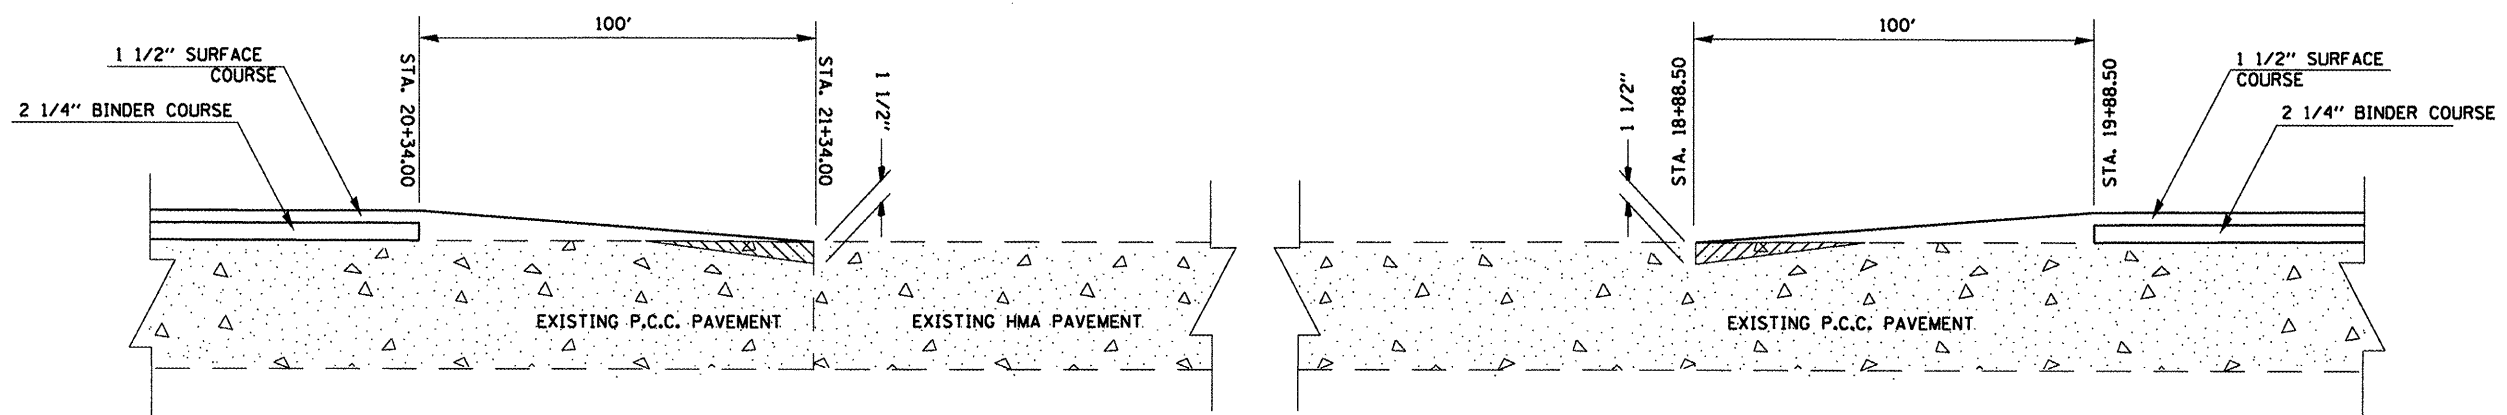

**SIDEROAD BUTT JOINT DETAIL**

NORTH/SOUTH STOLLETOWN RD.  
 STA. 18+88.5  
 STA. 18+88.5

FILE NAME =	USER NAME = #USER#	DESIGNED -	REVISED -	<b>STATE OF ILLINOIS DEPARTMENT OF TRANSPORTATION</b>	<b>DETAIL SHEET</b>	F.A.R. RTE.	SECTION	COUNTY	TOTAL SHEETS	SHEET NO.	
#FILE#		DRAWN -	REVISED -			327	14-1585-1	CLINTON	20	19	
		CHECKED -	REVISED -			CONTRACT NO. <b>18E10</b>					
		DATE -	REVISED -			FED. ROAD DIST. NO. - ILLINOIS FED. AID PROJECT					
					SCALE: _____	SHEET NO. _____ OF _____ SHEETS		STA. _____ TO STA. _____			