
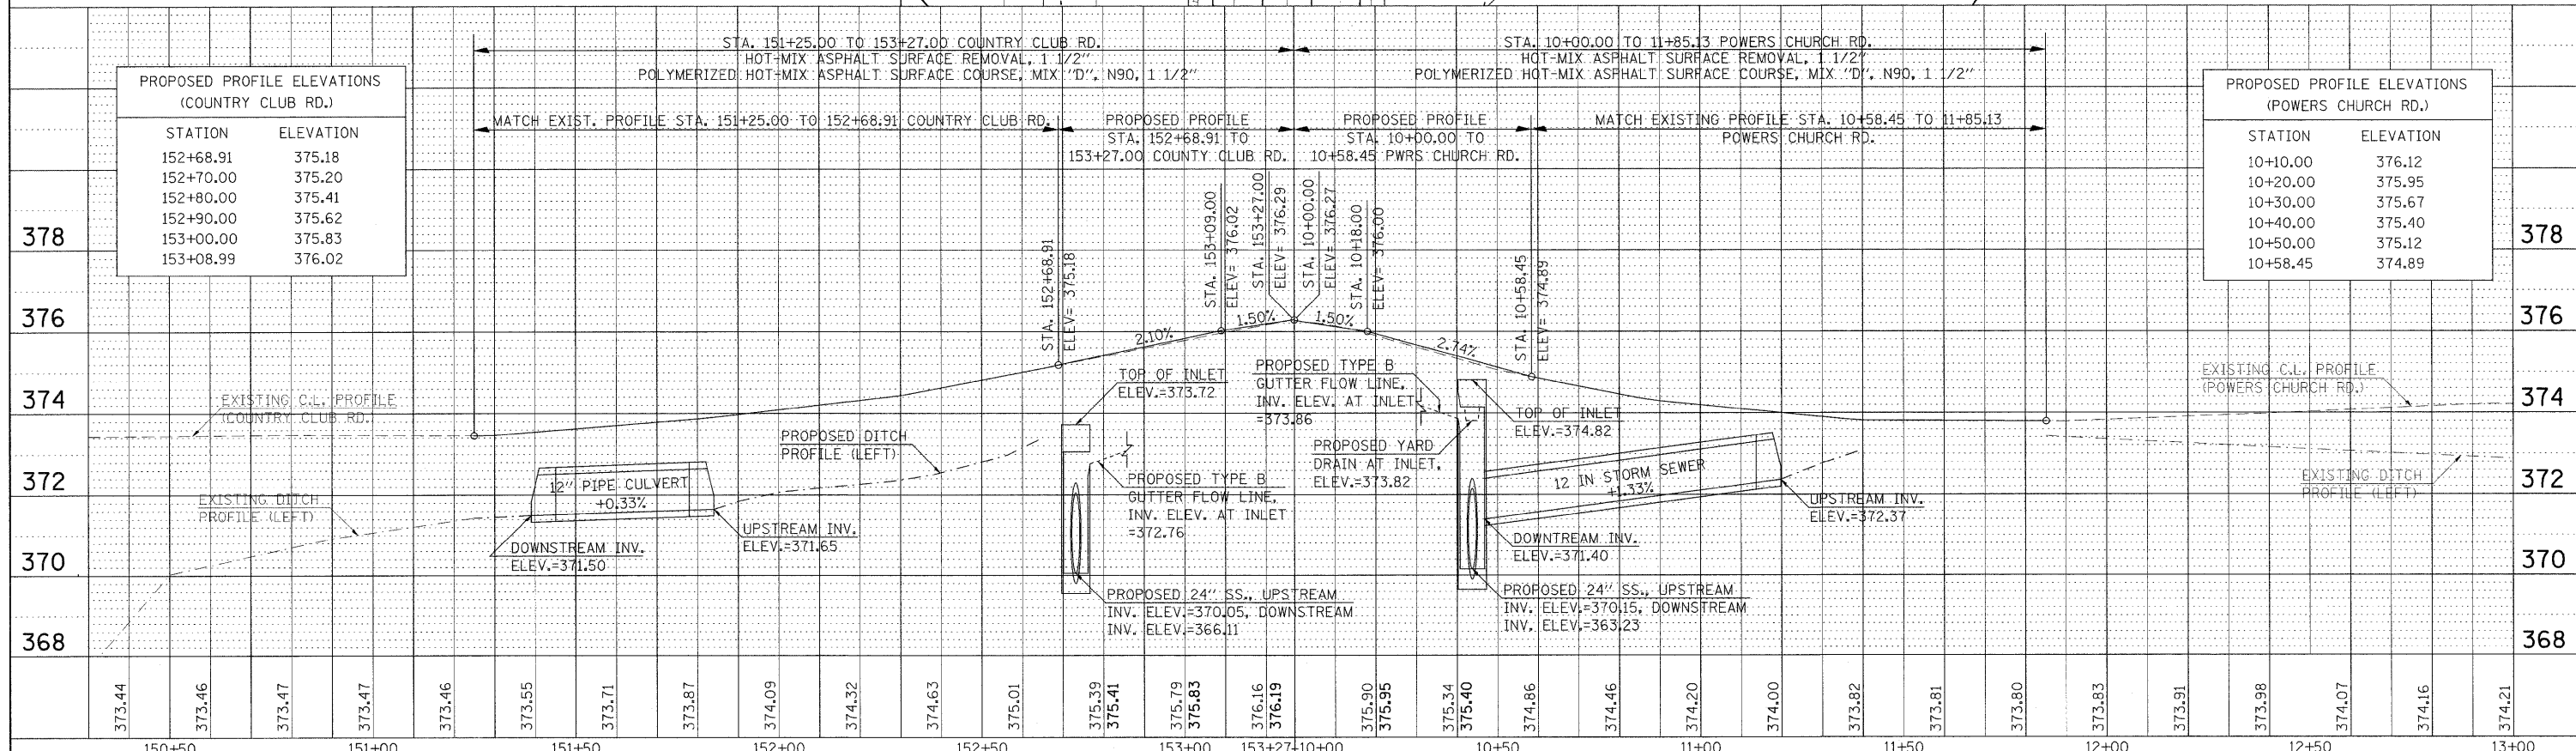
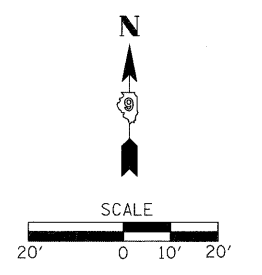


BY: _____ DATE: _____
 SURVEYED _____
 PLOTTED _____
 CHECKED _____
 RT. OF WAY CHECKED _____
 NO. _____
 CADD FILE NAME _____

BY: _____ DATE: _____
 SURVEYED _____
 PLOTTED _____
 CHECKED _____
 RT. OF WAY CHECKED _____
 NO. _____
 STRUCTURE NOTATIONS CHFD _____

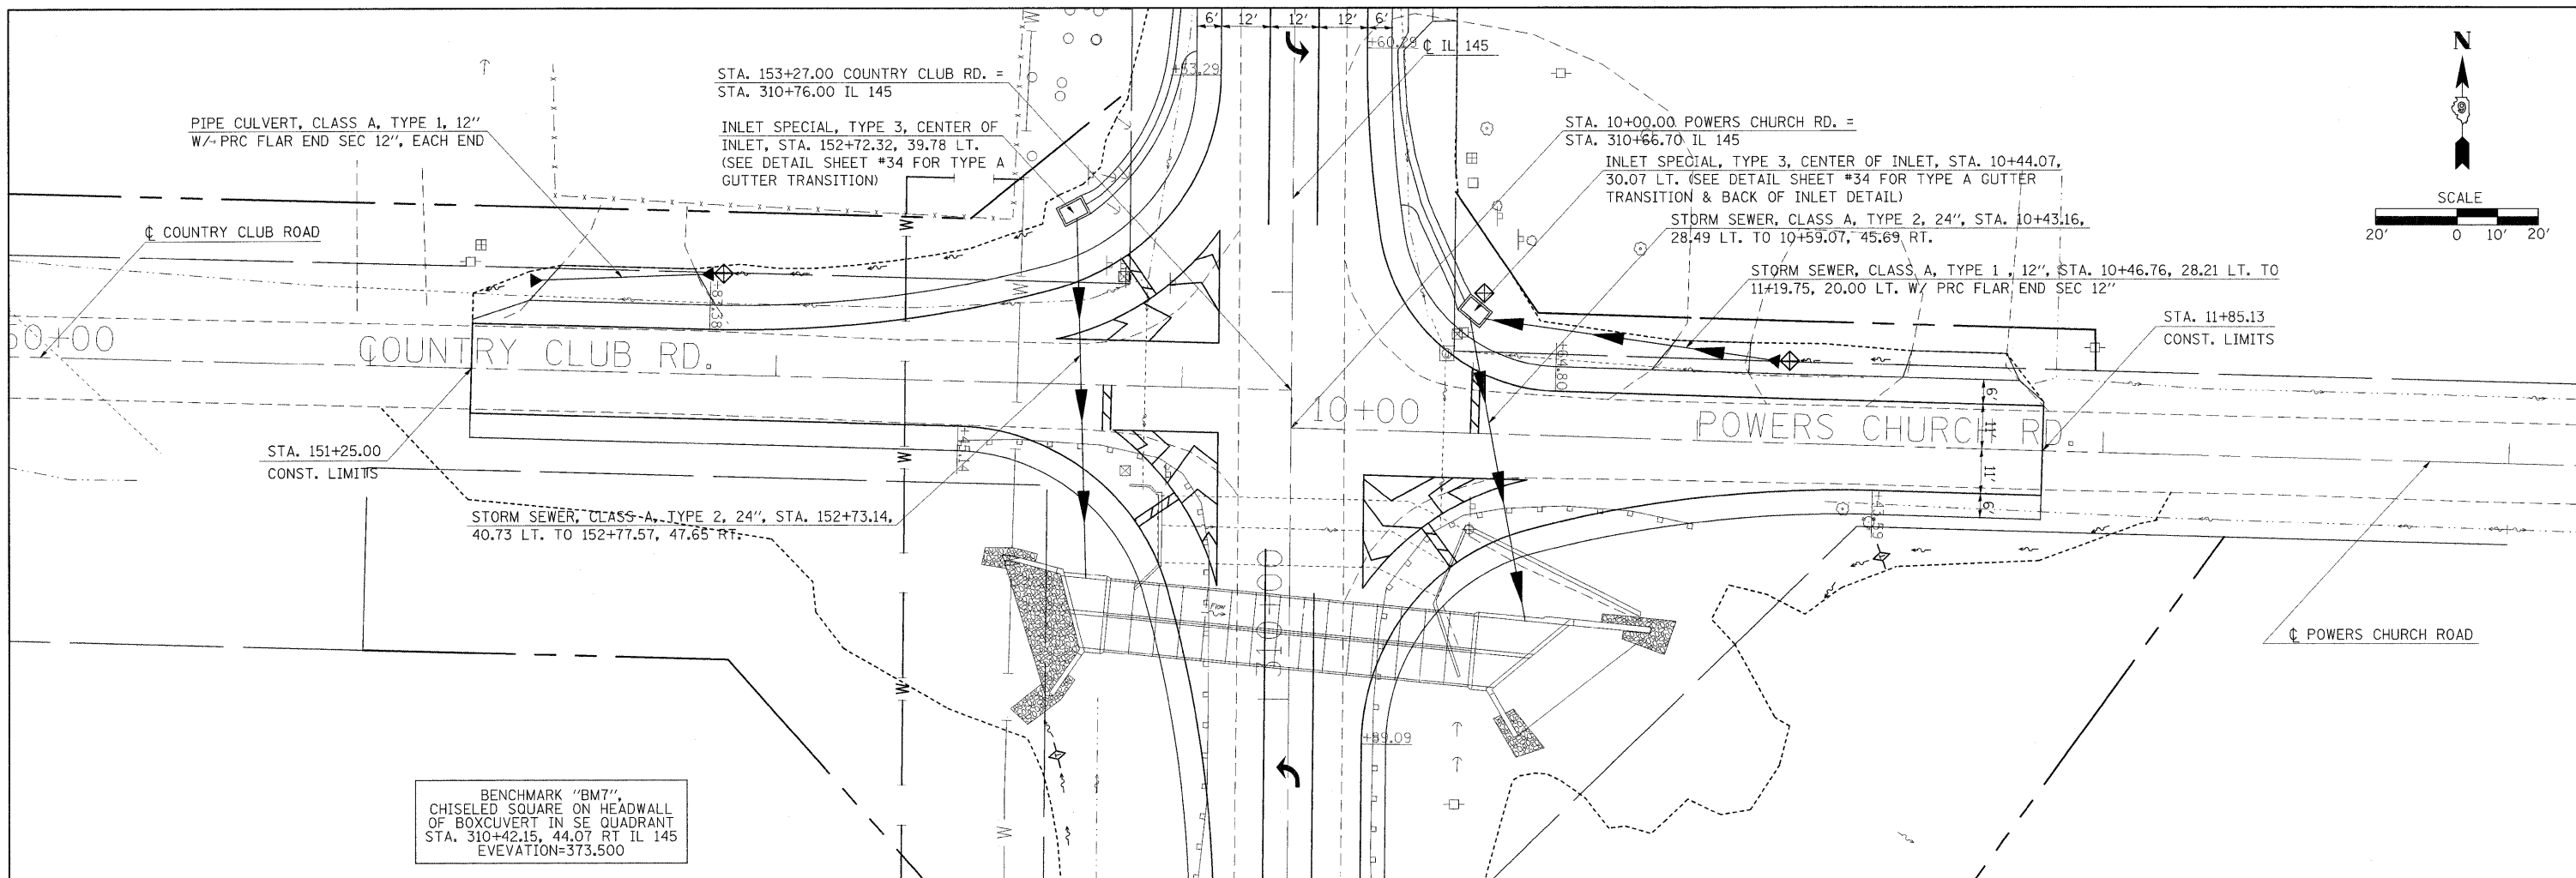

PROPOSED PROFILE ELEVATIONS (COUNTRY CLUB RD.)

STATION	ELEVATION
152+68.91	375.18
152+70.00	375.20
152+80.00	375.41
152+90.00	375.62
153+00.00	375.83
153+08.99	376.02

PROPOSED PROFILE ELEVATIONS (POWERS CHURCH RD.)

STATION	ELEVATION
10+10.00	376.12
10+20.00	375.95
10+30.00	375.67
10+40.00	375.40
10+50.00	375.12
10+58.45	374.89