


NOT TO SCALE

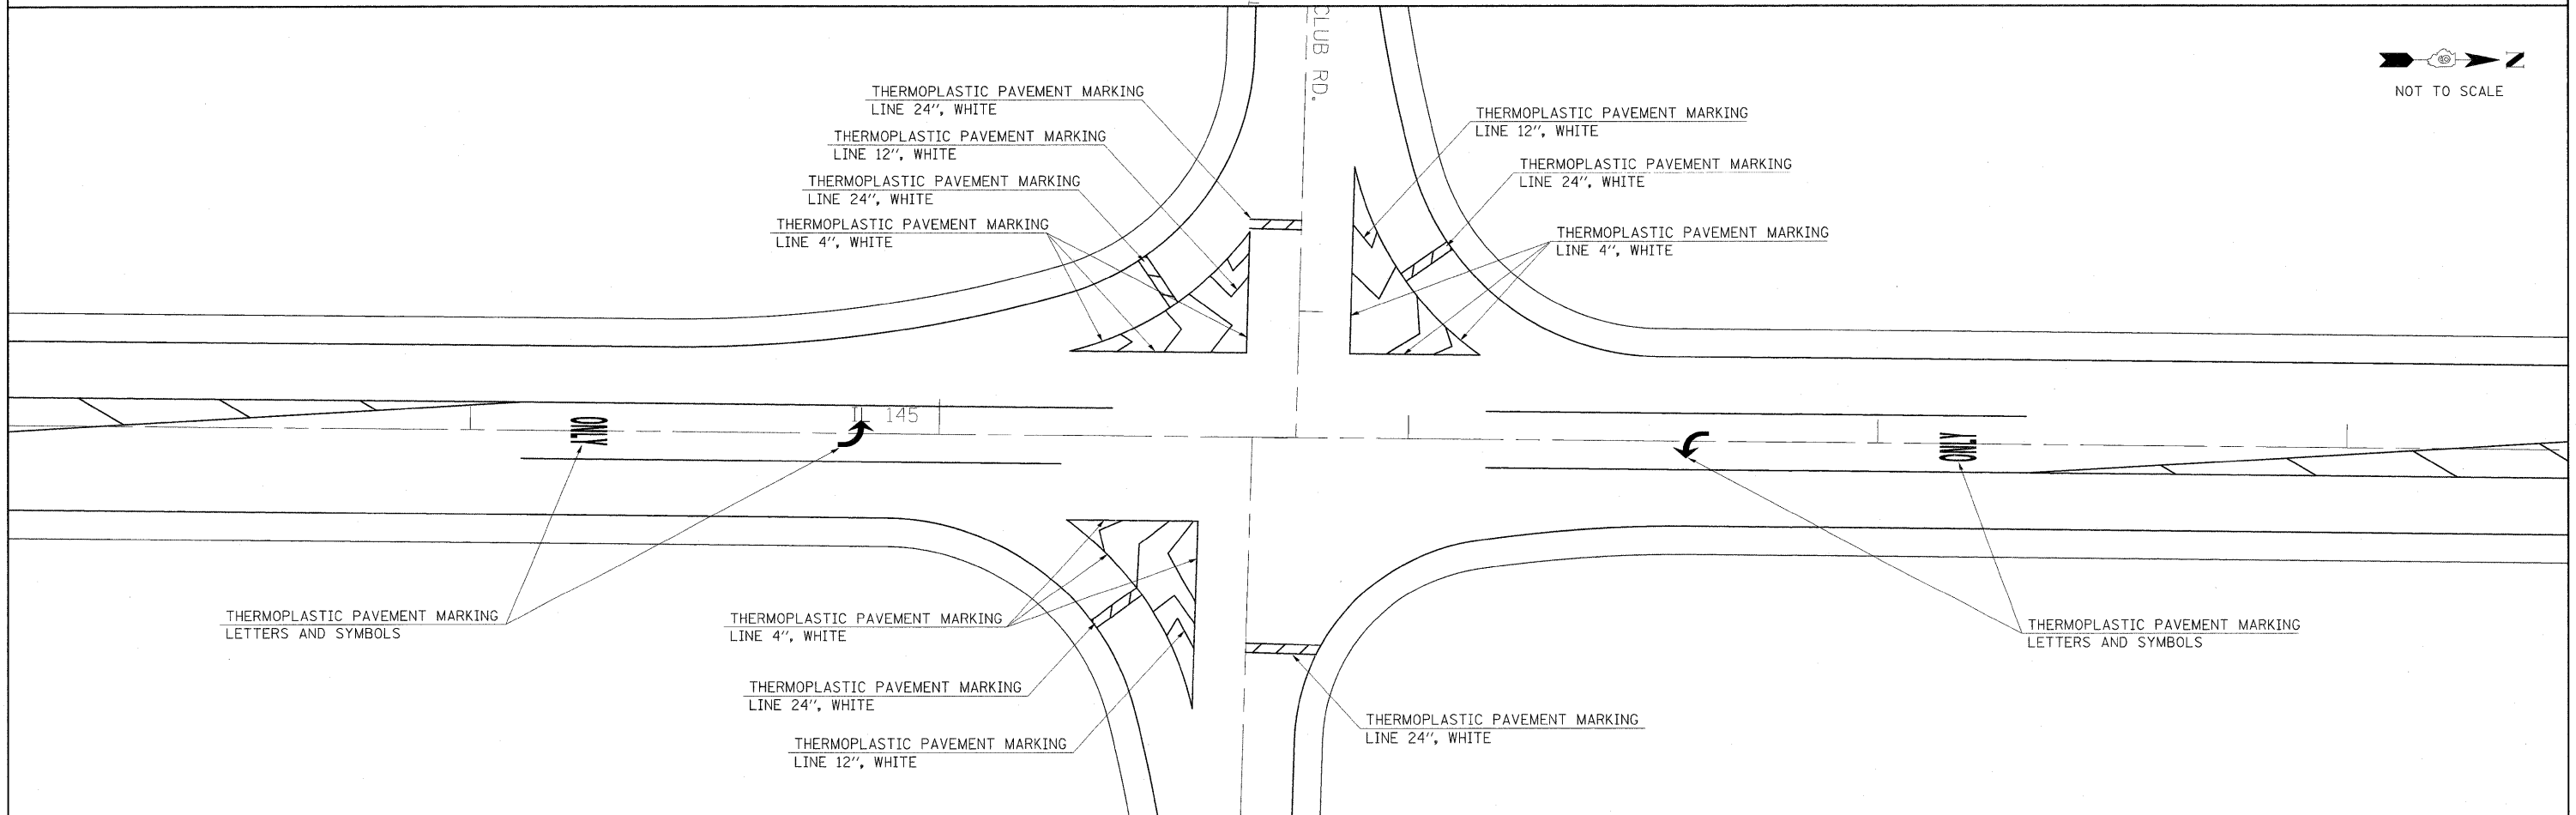

NOT TO SCALE

FILE NAME =	USER NAME = neasdp	DESIGNED -	REVISED -	STATE OF ILLINOIS DEPARTMENT OF TRANSPORTATION	PAVEMENT MARKING SHEET	F.A.P. RTE.	SECTION	COUNTY	TOTAL SHEETS	SHEET NO.	
et:\pw\work\p\adot\neasdp\d8125145\d978115_sht_pln.dgn	PLOT SCALE = 41.5754' / IN.	DRAWN -	REVISED -			132	102(IN,L)	MASSAC	79	23	
PLOT DATE = 12/14/2010	DATE -	CHECKED -	REVISED -			CONTRACT NO. 78116		ILLINOIS FED. AID PROJECT			
						SCALE:	SHEET NO. OF SHEETS STA. TO STA.				