




Note:
Reinforcement bars that interfere with pipes in holes in sidewalls shall be cut off to provide adequate clearance, as approved by the Engineer.

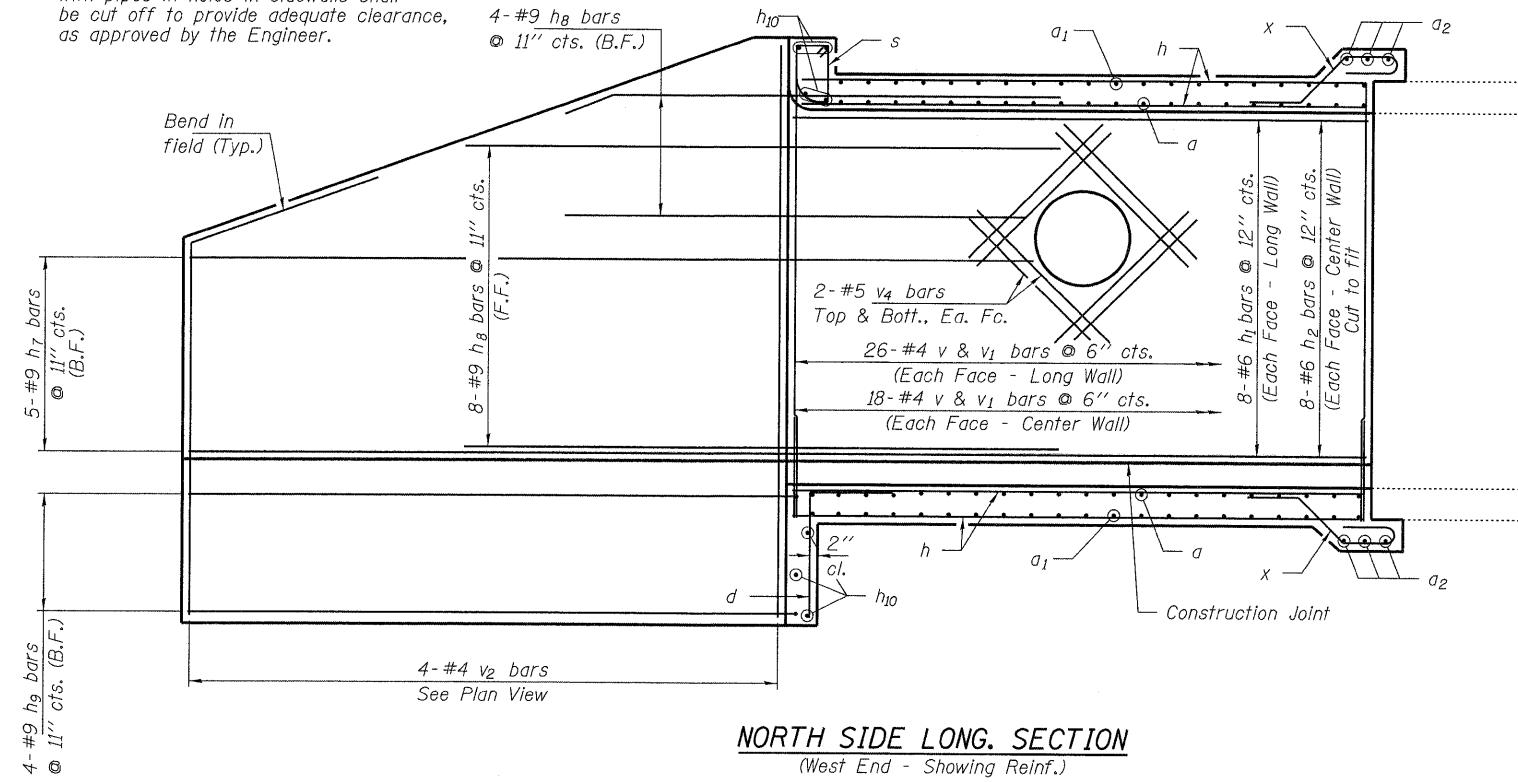


NORTH SIDE LONG. SECTION
(West End - Showing Reinf.)

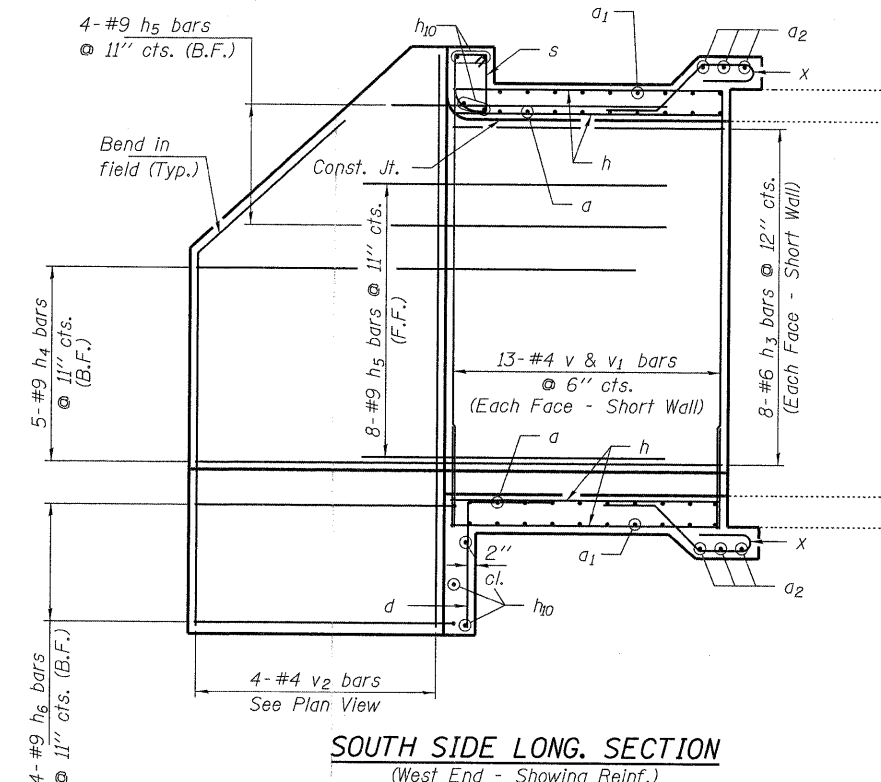

SOUTH SIDE LONG. SECTION
(West End - Showing Reinf.)

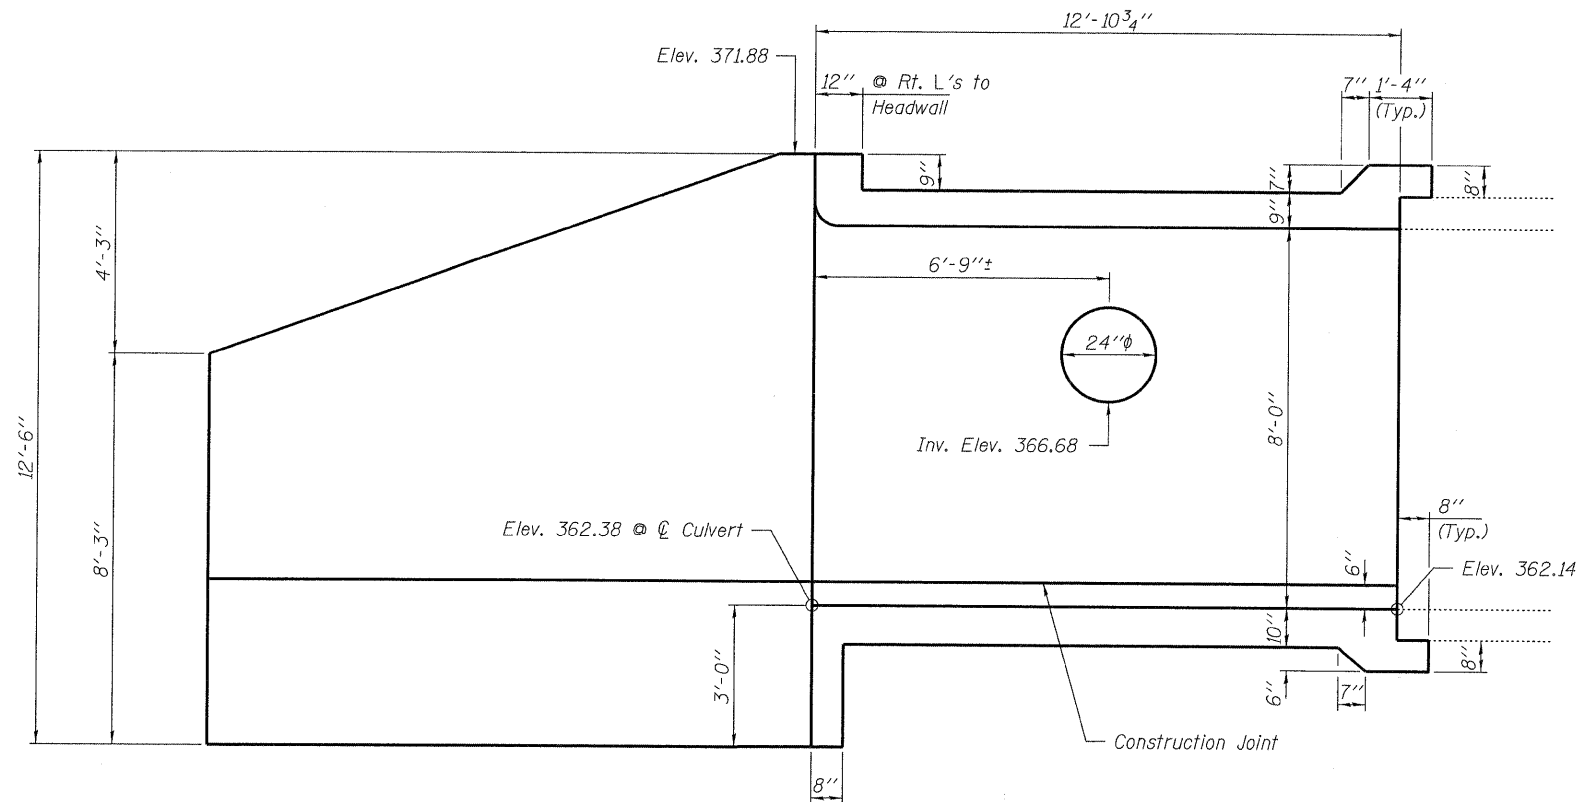

NORTH SIDE LONG. SECTION
(West End - Showing Dimensions)

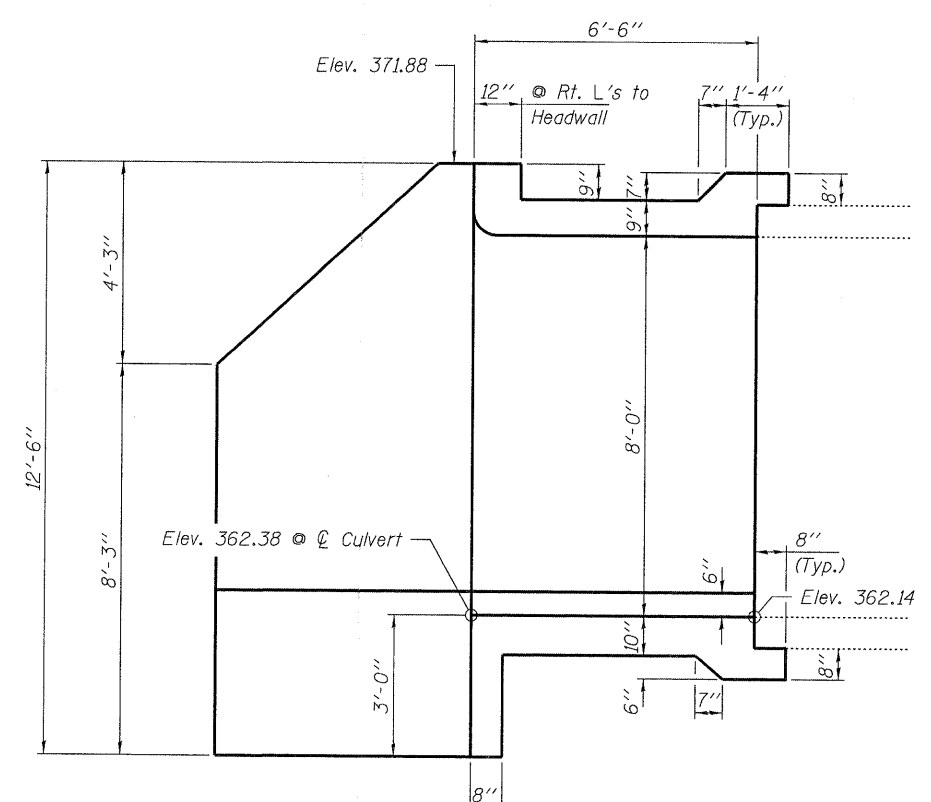

SOUTH SIDE LONG. SECTION
(West End - Showing Dimensions)